



8/23/99


150 140 130 120 110 100 90 80 70 60 50 40 30 20 10 0 10 20 30 40 50 60 70 80 90 100 110 120 130 140 150

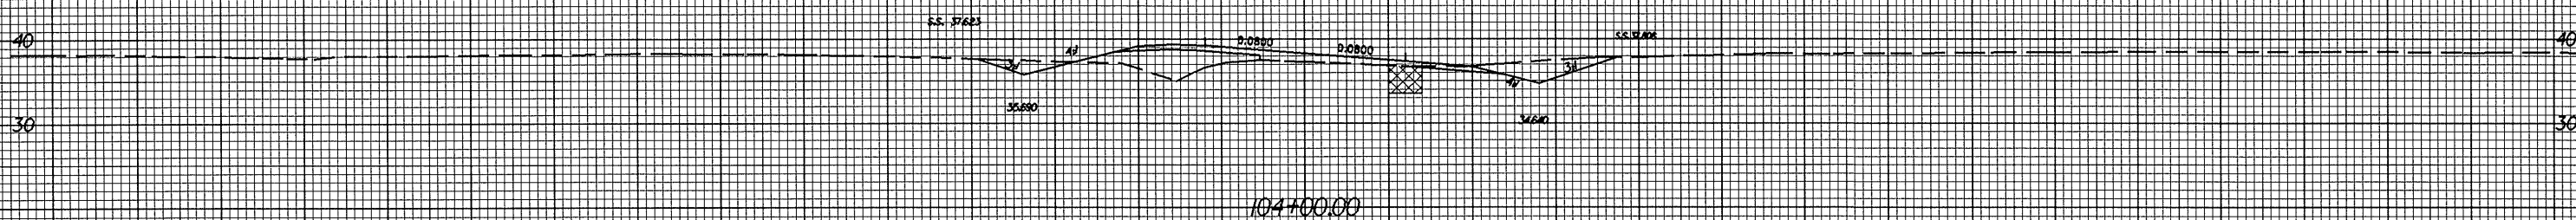


104+00.00

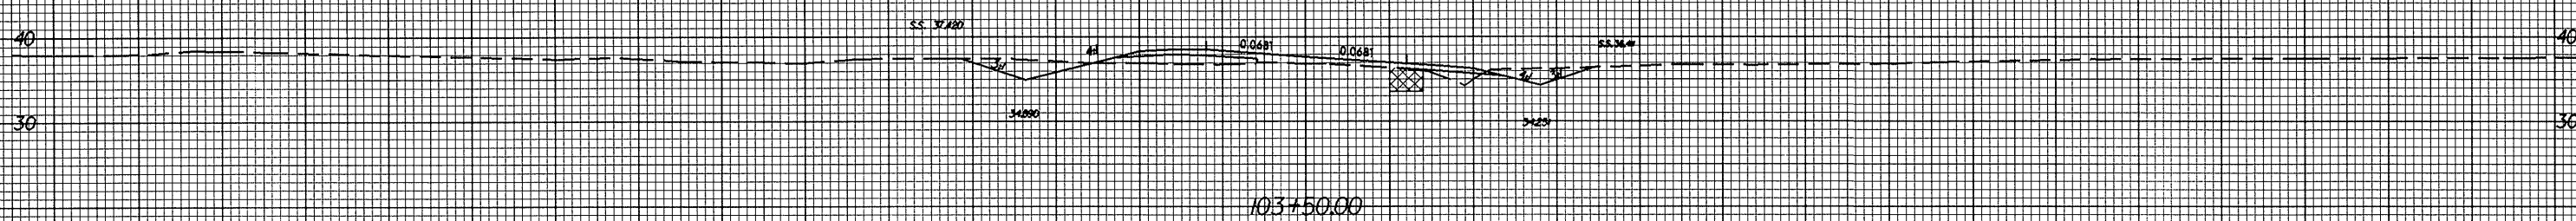


103+50.00

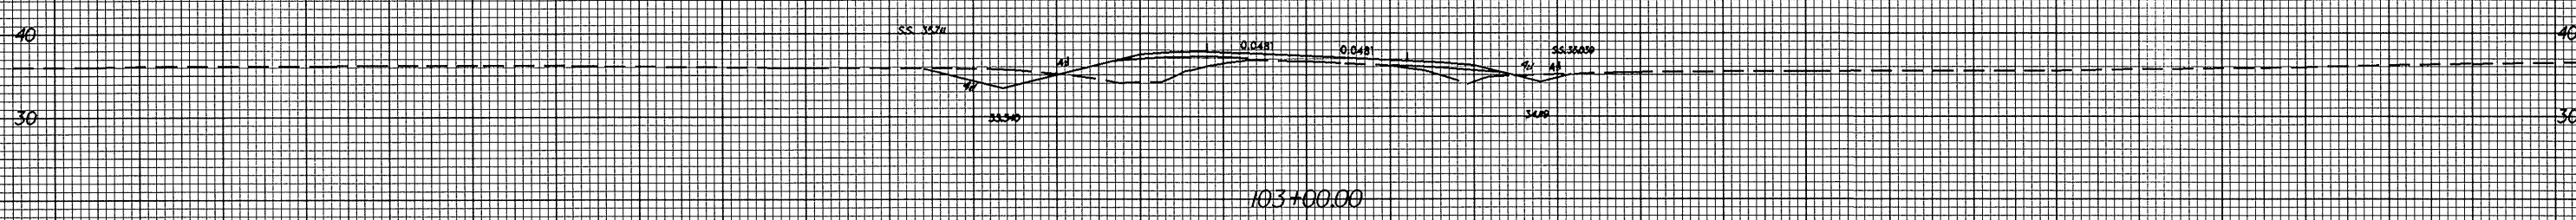


103+00.00

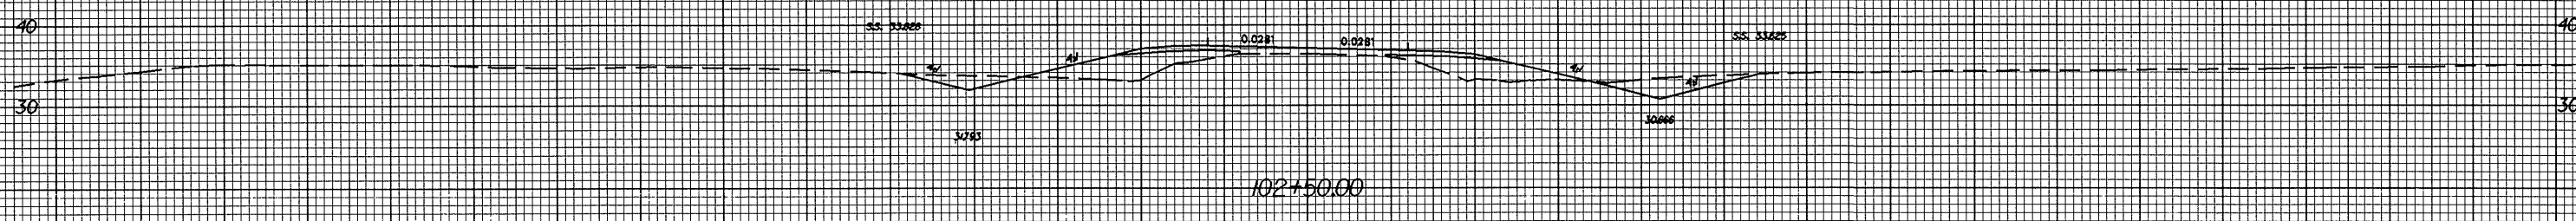

102+50.00

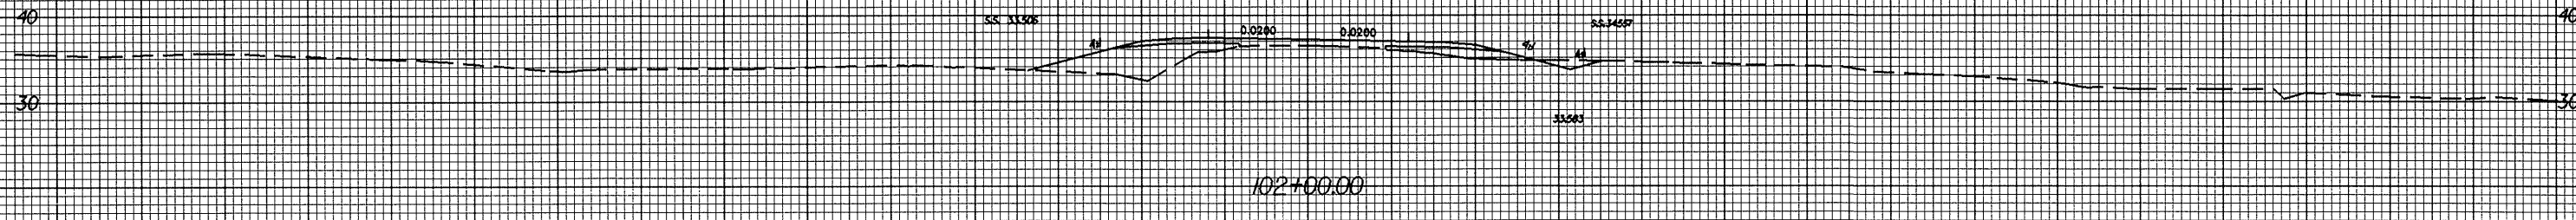

102+00.00

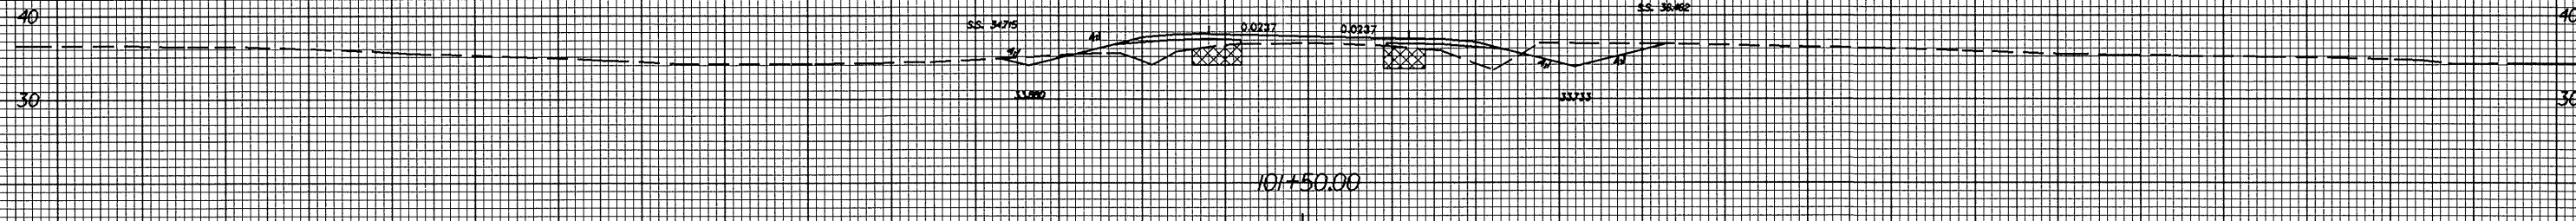

101+50.00

150 140 130 120 110 100 90 80 70 60 50 40 30 20 10 0 10 20 30 40 50 60 70 80 90 100 110 120 130 140 150

26-JAN-2005 08:50  
 P:\VSC\B3682\RD203051  
 FA\Tuck RT RD203051