


8/23/99

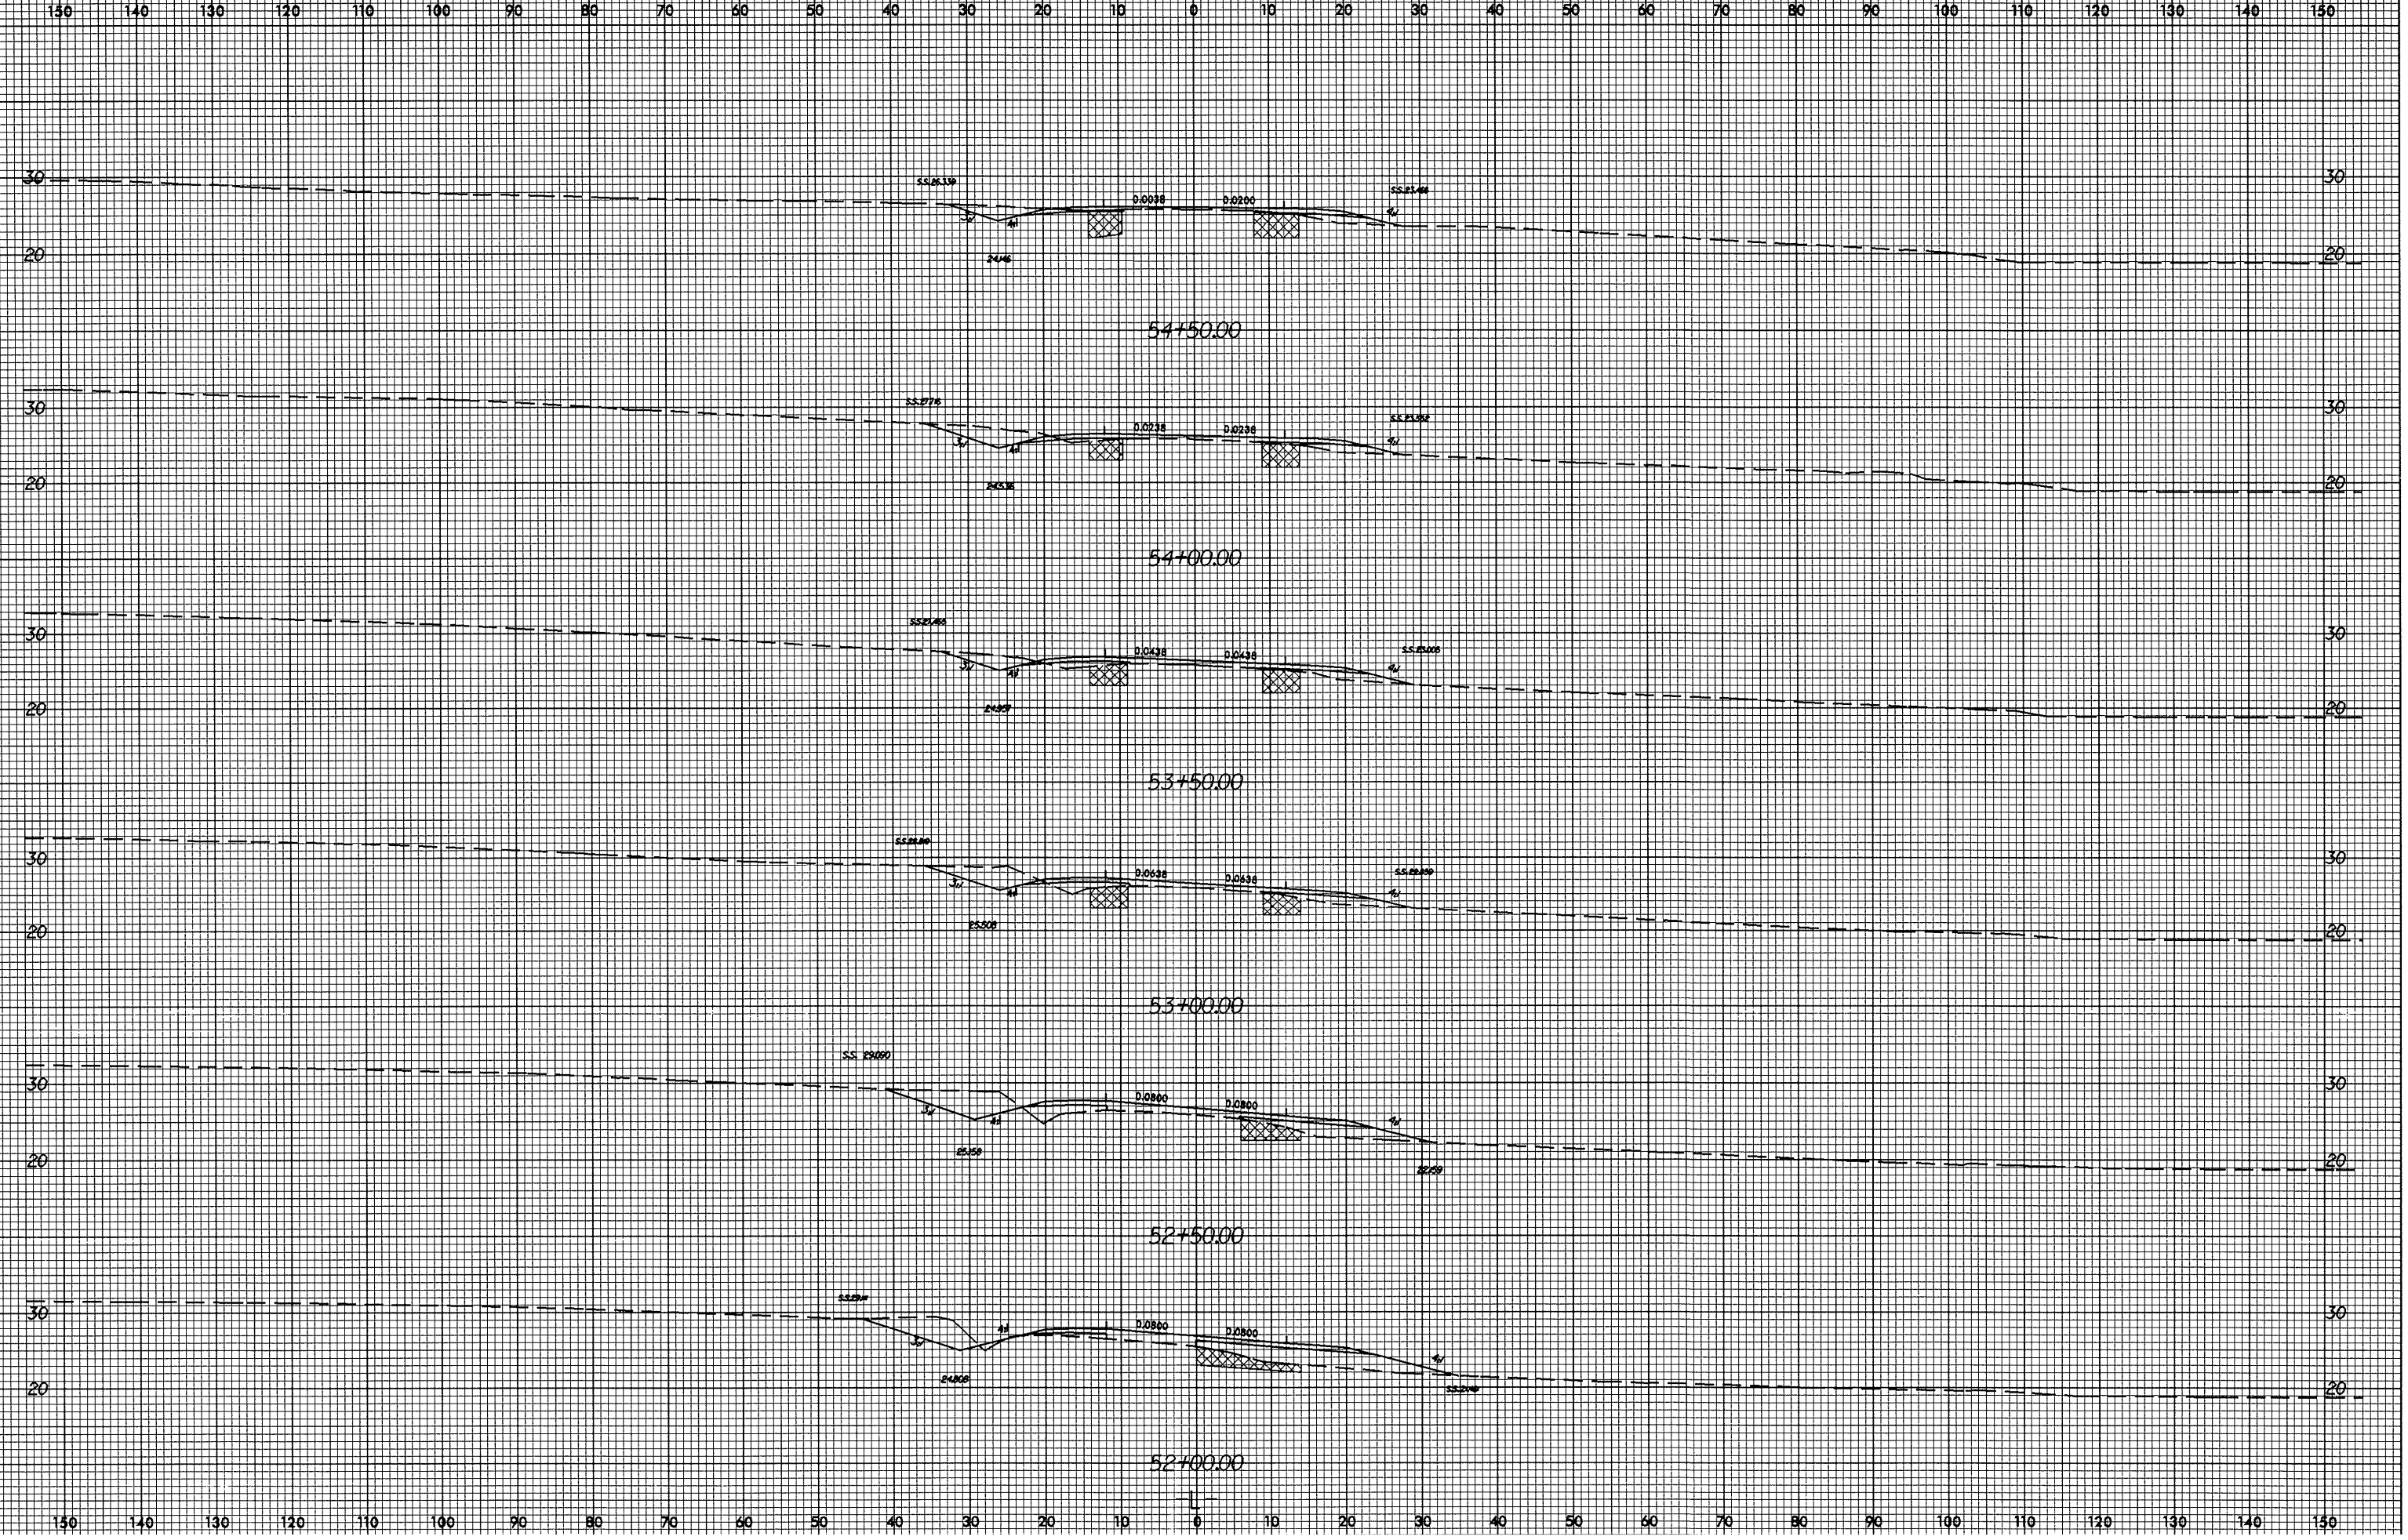

36-JAN-2005 08:46
3: V:\SCAB3682\Fig10-2051
4: Tuck