



8/23/99

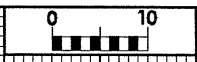

PROJ. REFERENCE NO. B3682/W3413	SHEET NO. X-7
------------------------------------	------------------

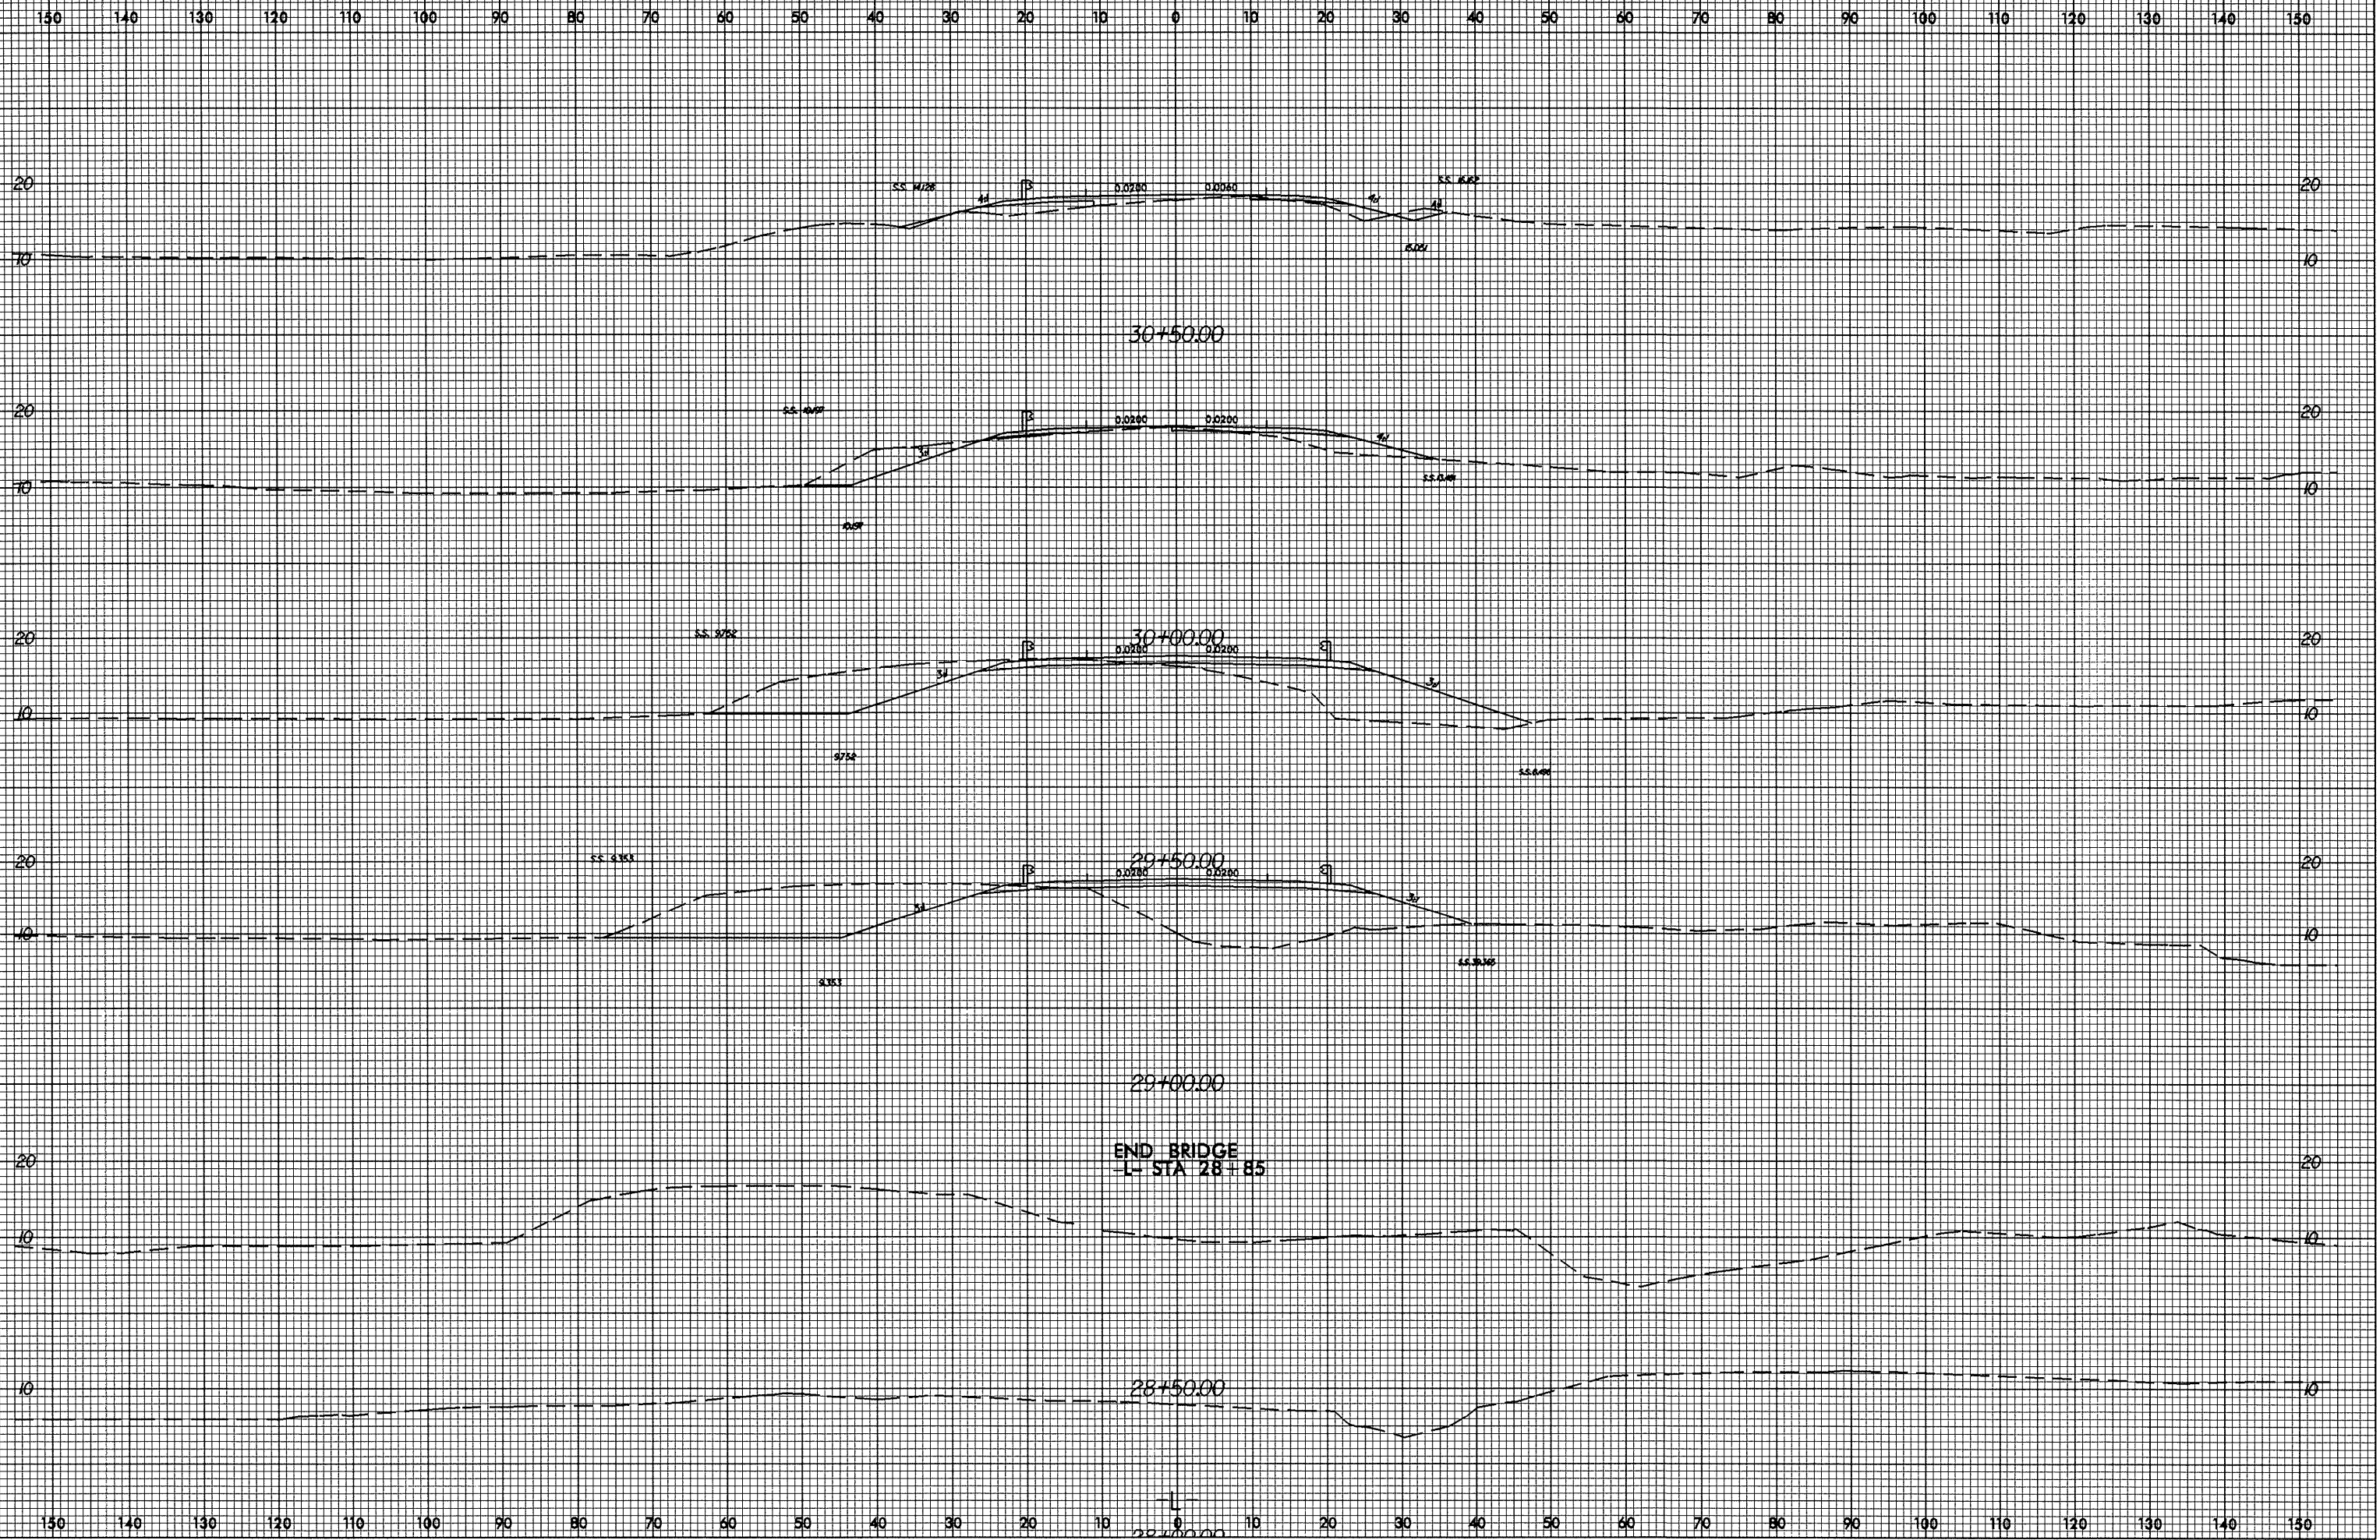

26-JAN-2005 08:41
P:\VSCAB3682\10x84
FAuck A PD203051