


8/23/99

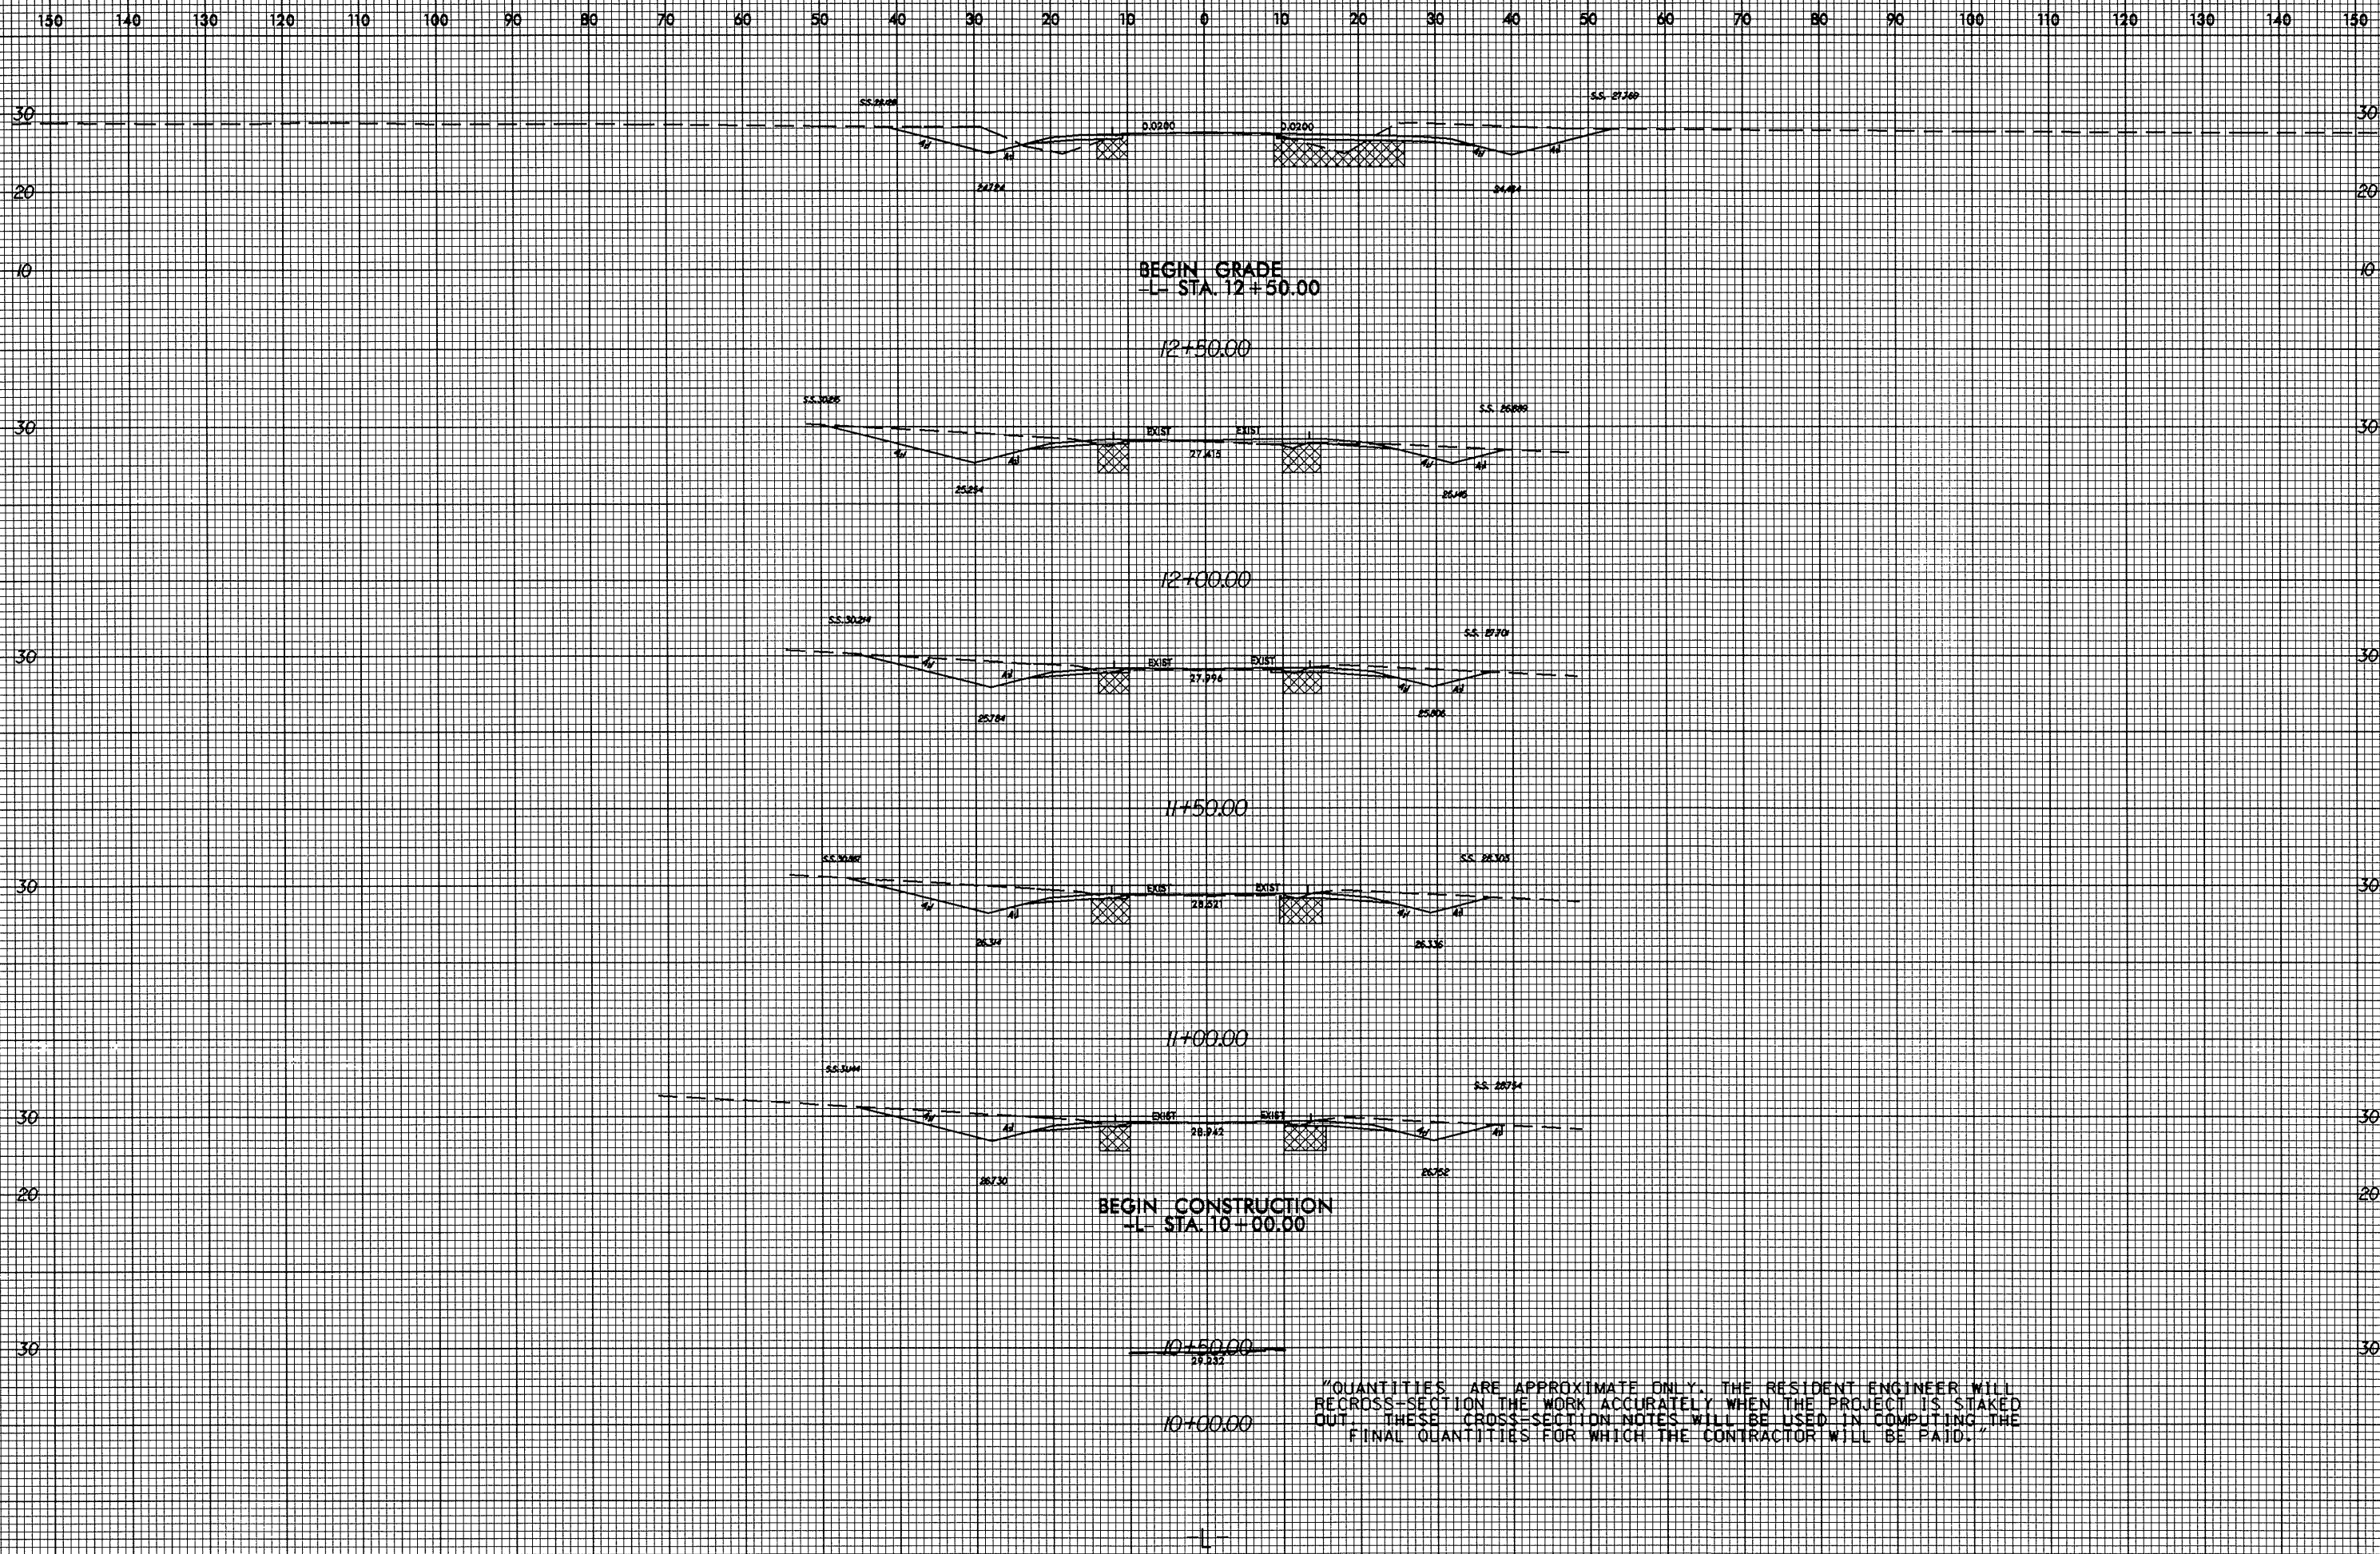

26-JAN-2005 08:38  
3: X:\SC\B3682\10.XPL  
AT RD203061