




PROJECT REFERENCE NO. R-2539C		SHEET NO. EC-52/CONST.24	
R/W SHEET NO.			
ROADWAY DESIGN ENGINEER		HYDRAULICS ENGINEER	
CONST.REV.		R/W REV.	

19 x 10 x 1  
2.5 weir

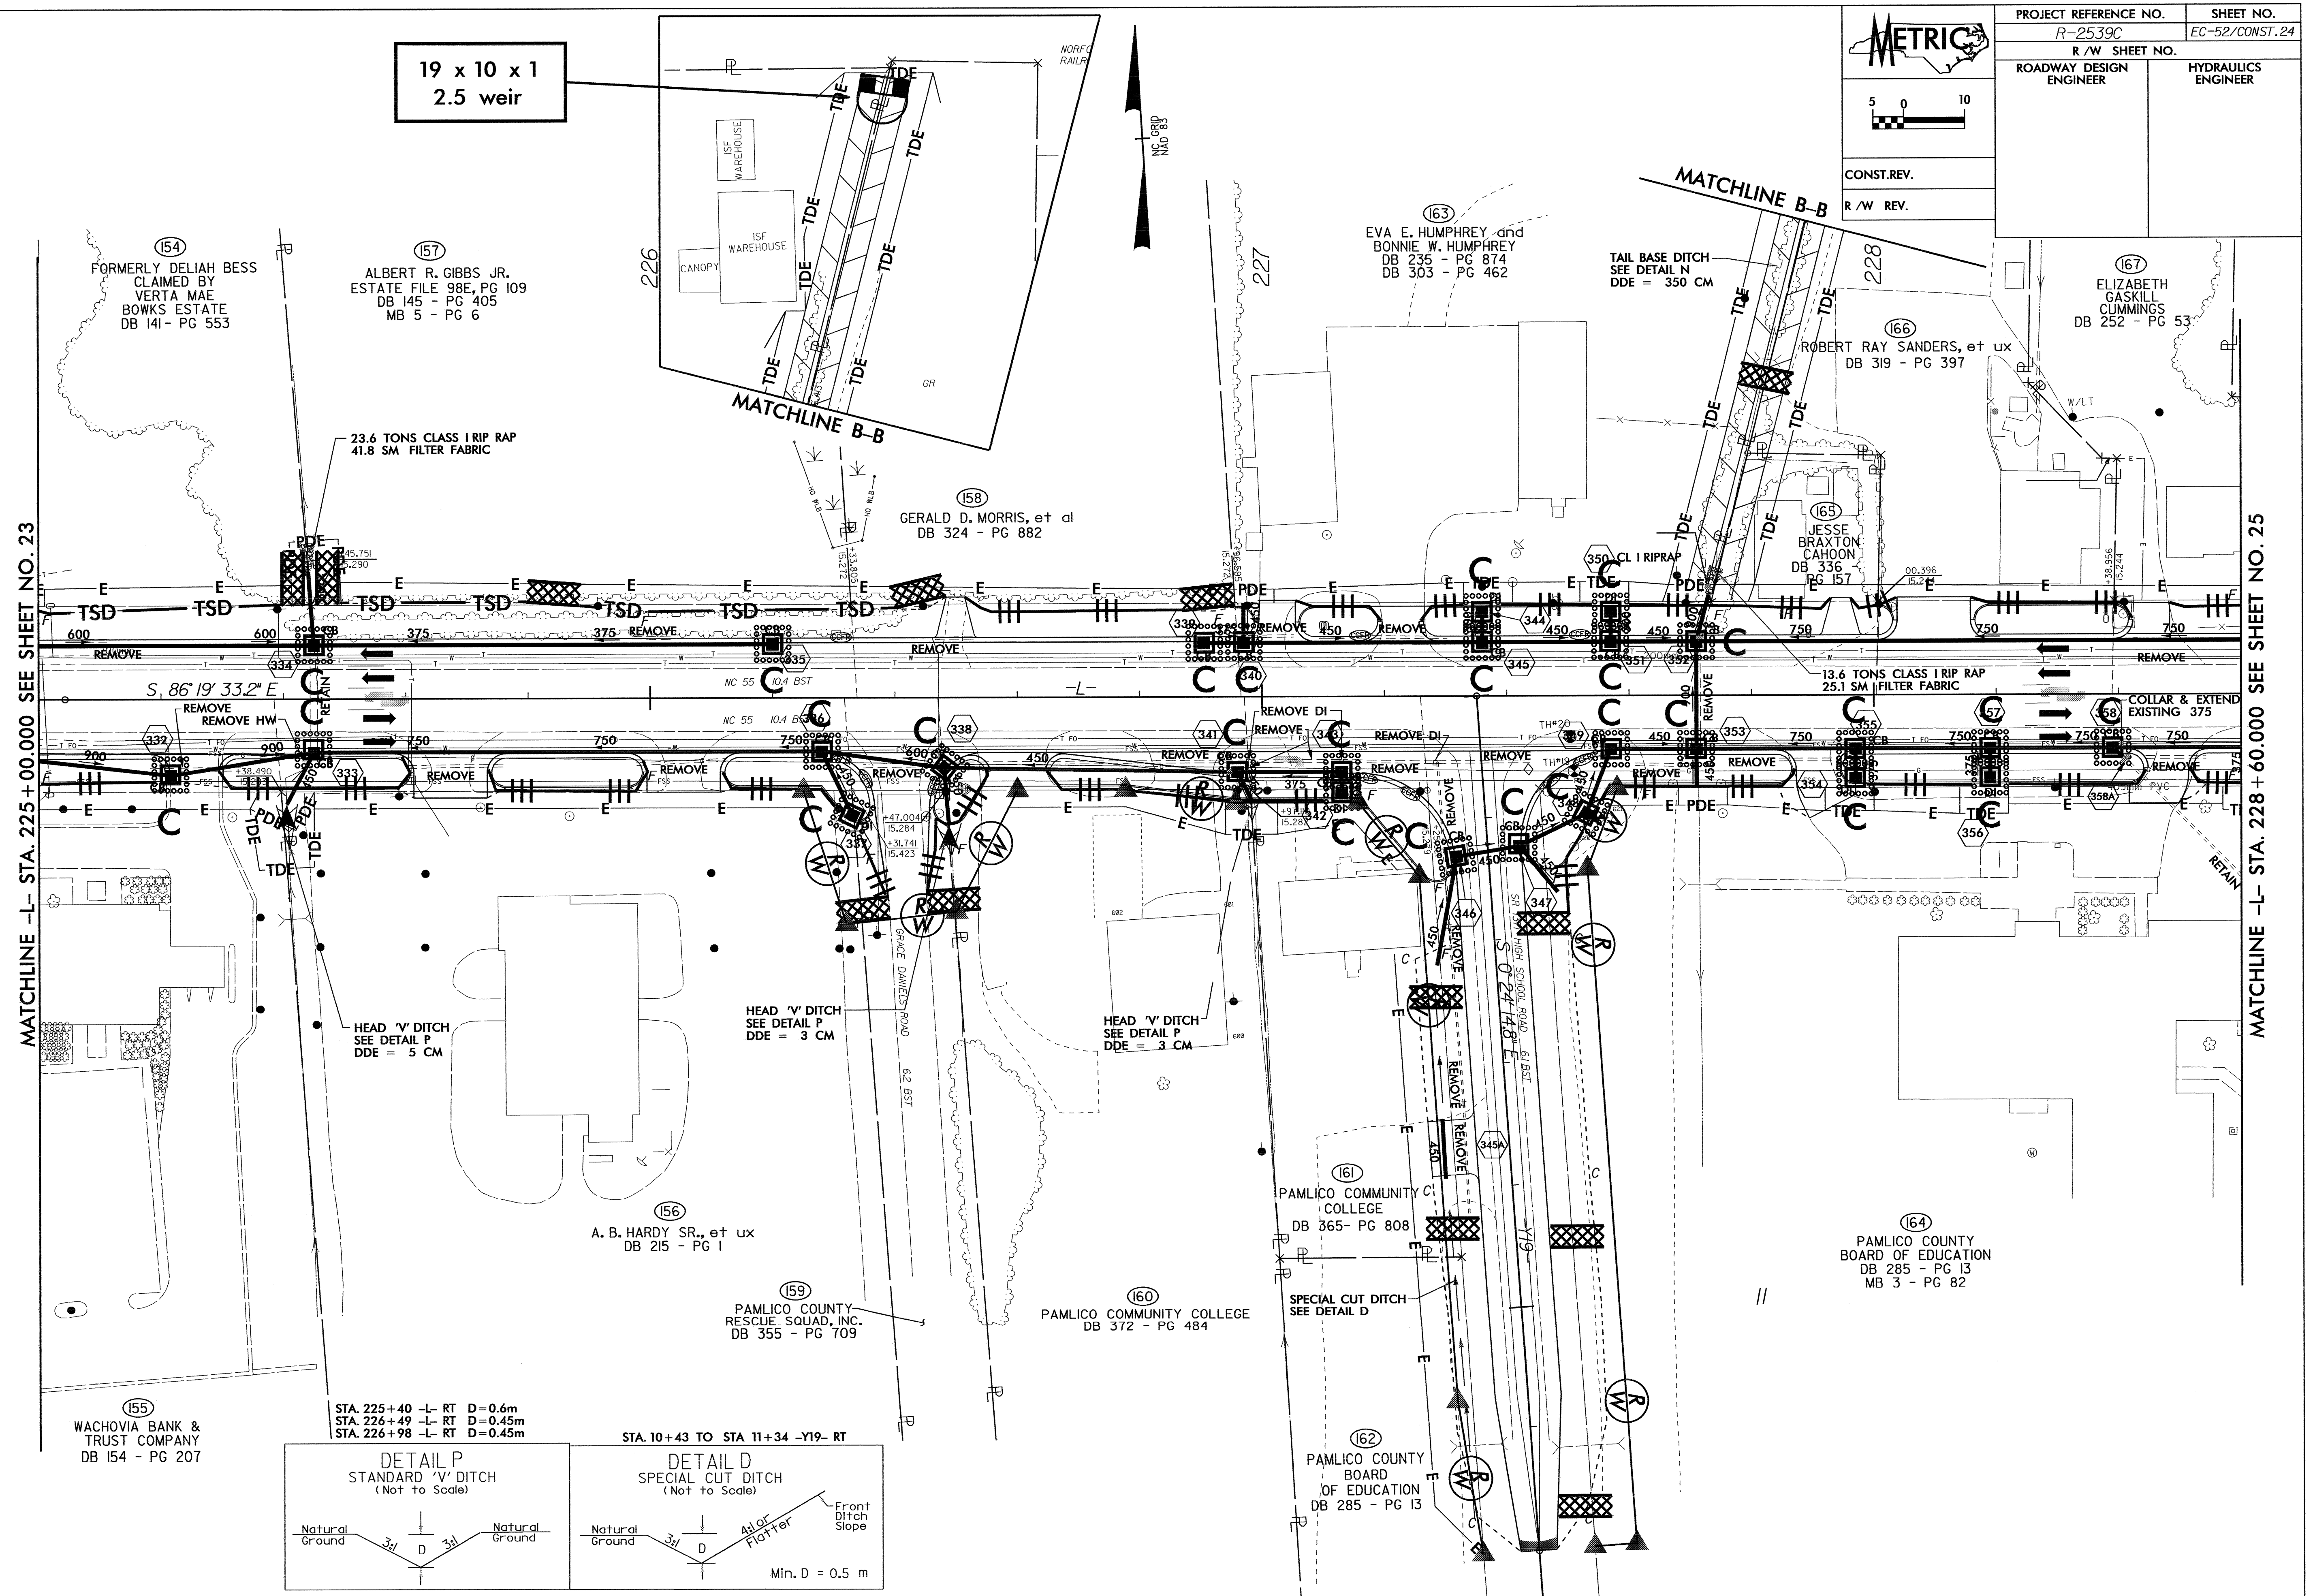

MATCHLINE -L- STA. 225 + 00.000 SEE SHEET NO. 23

MATCHLINE -L- STA. 228 + 60.000 SEE SHEET NO. 25

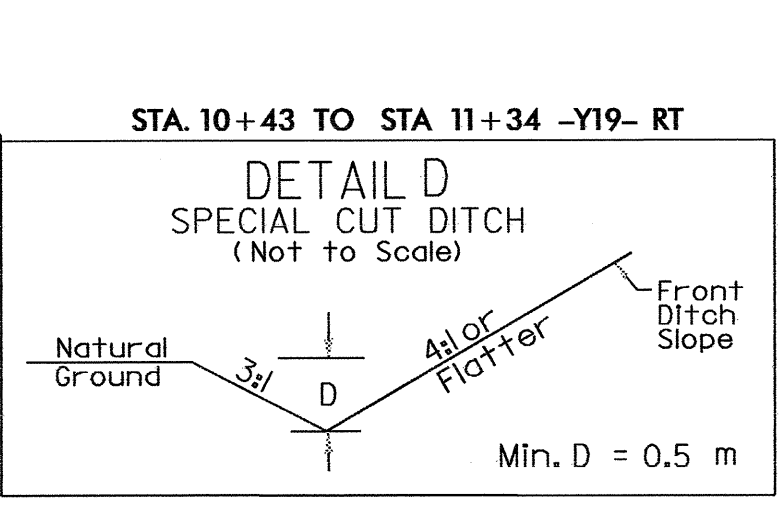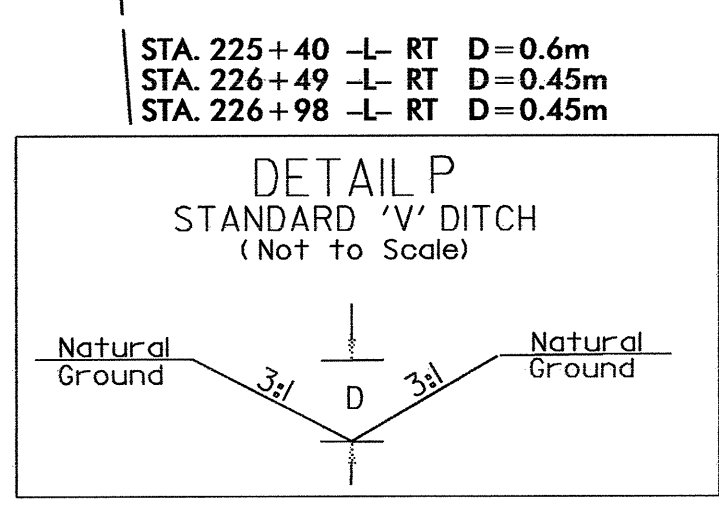

6/10/21  
 04-MAY-2024 11:27:26 AM  
 C:\Users\m...  
 m:\g...  
 R2539C24.PSH