

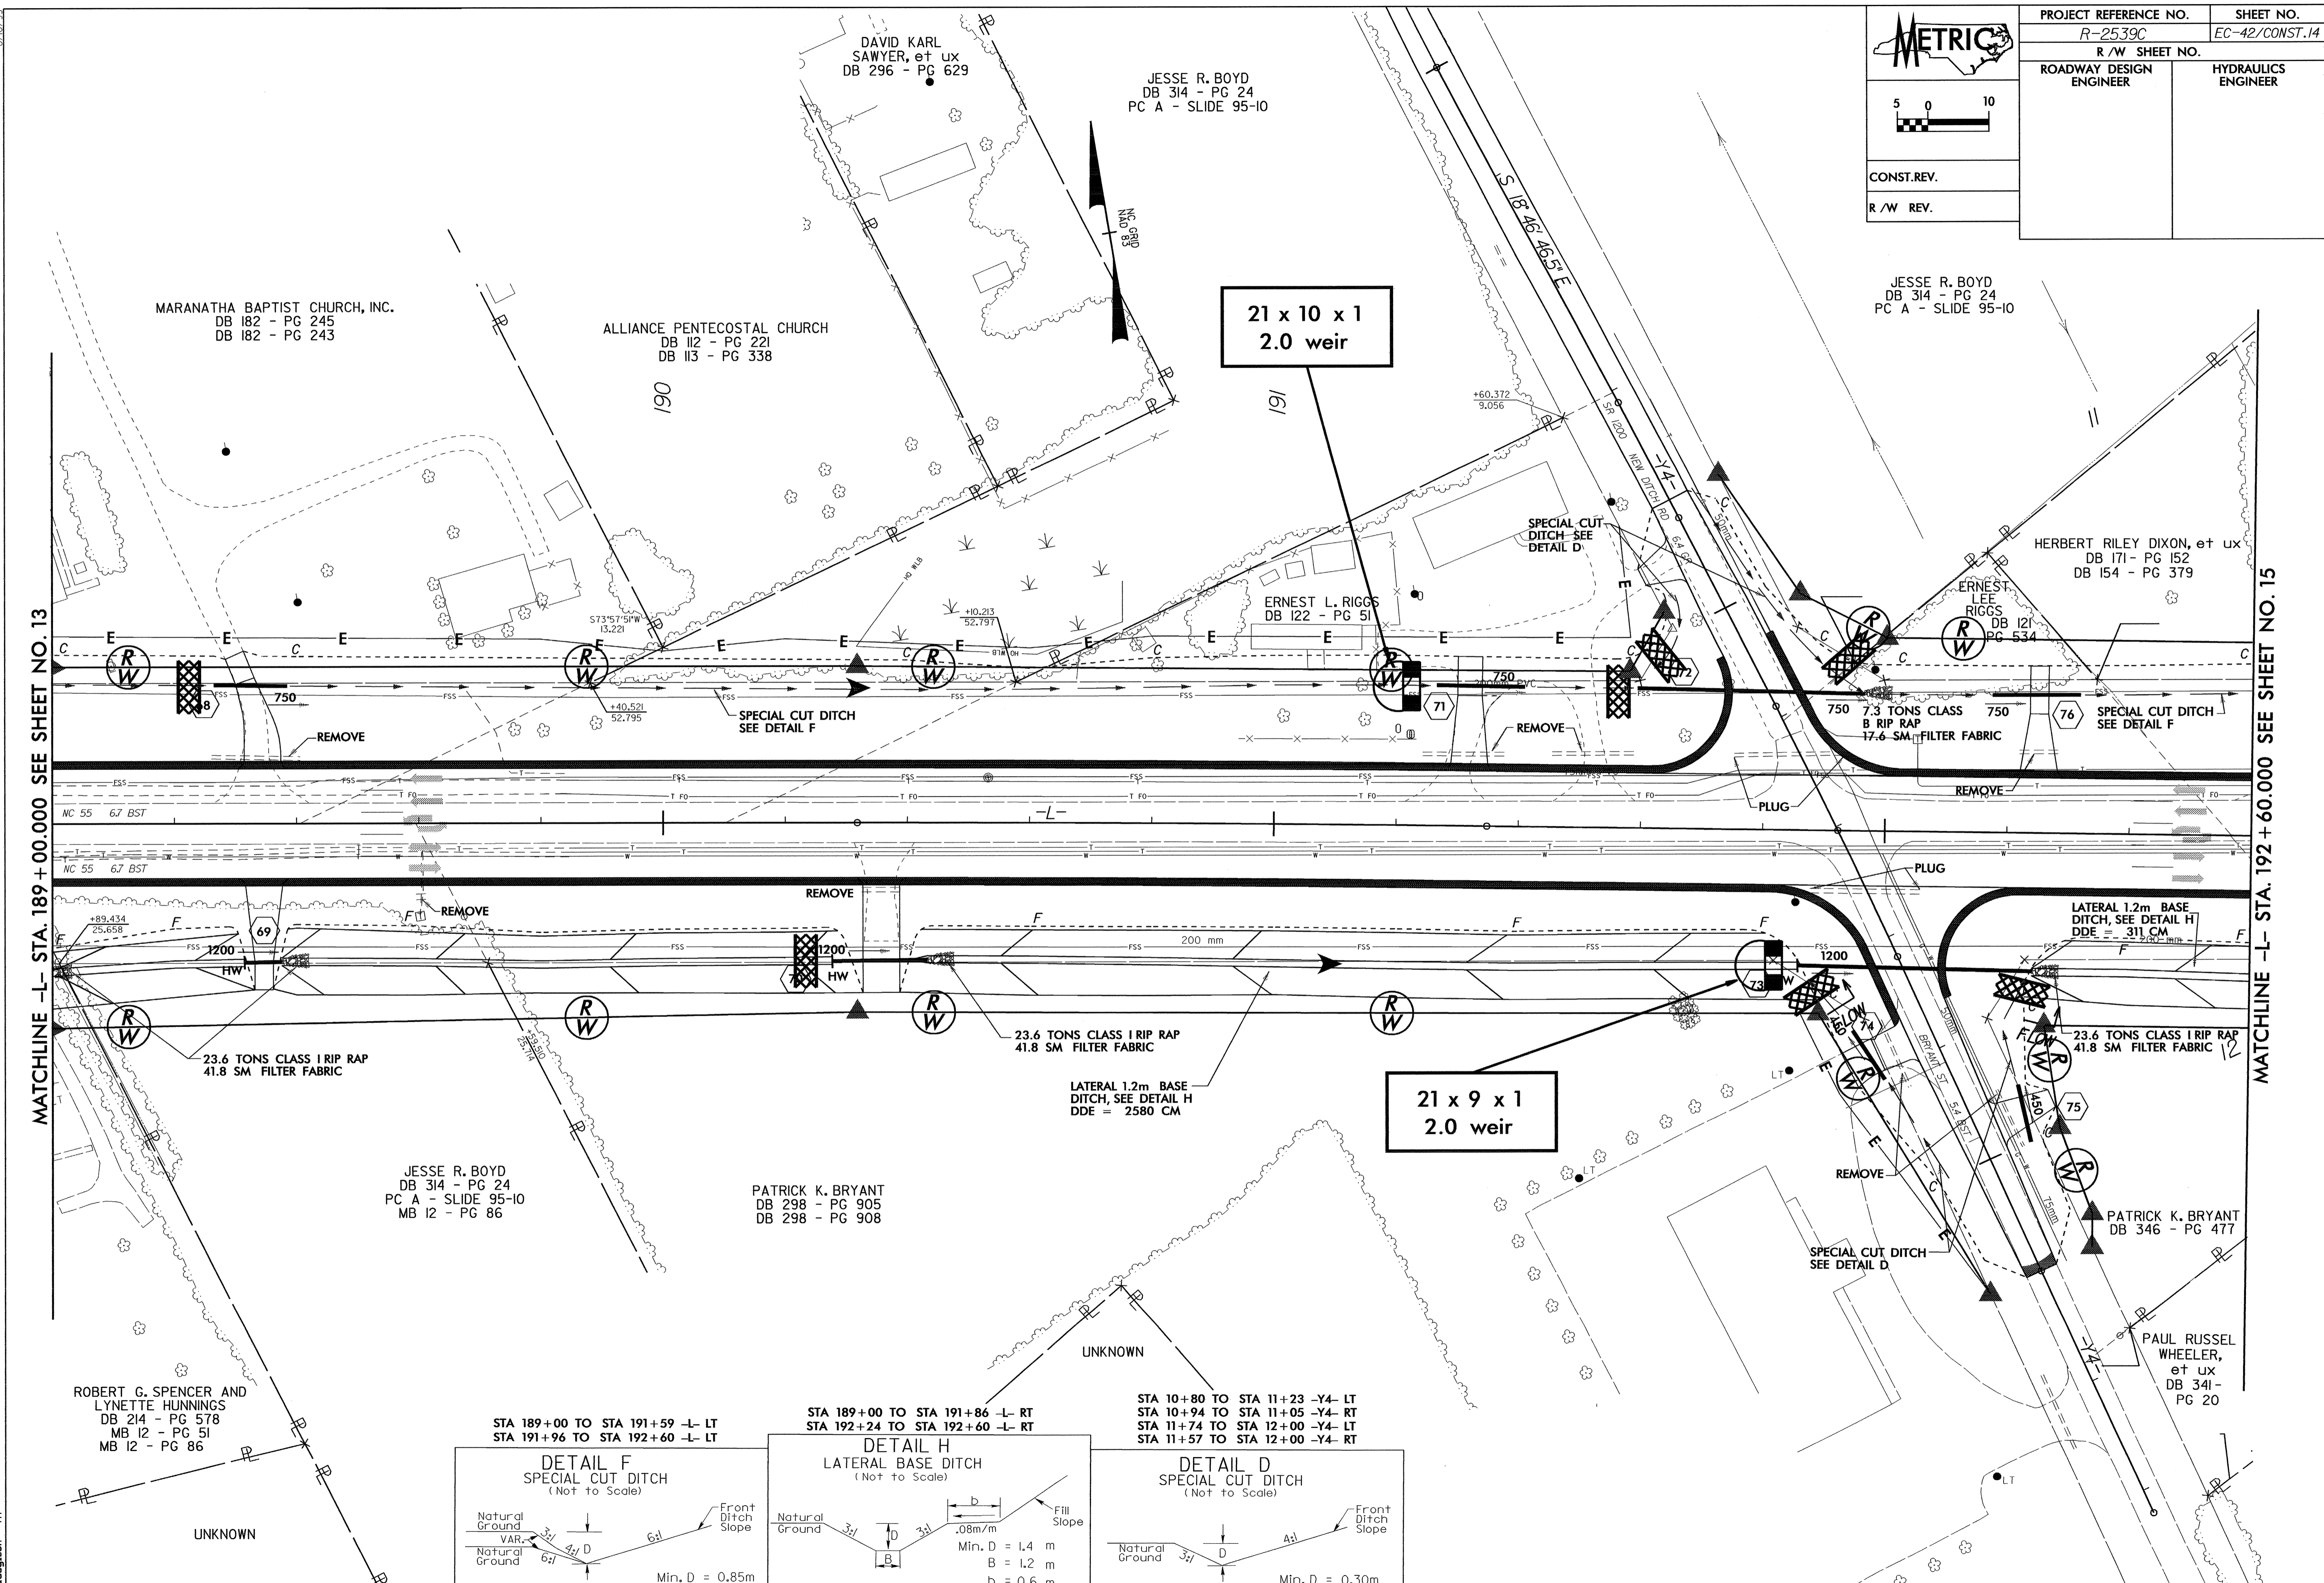
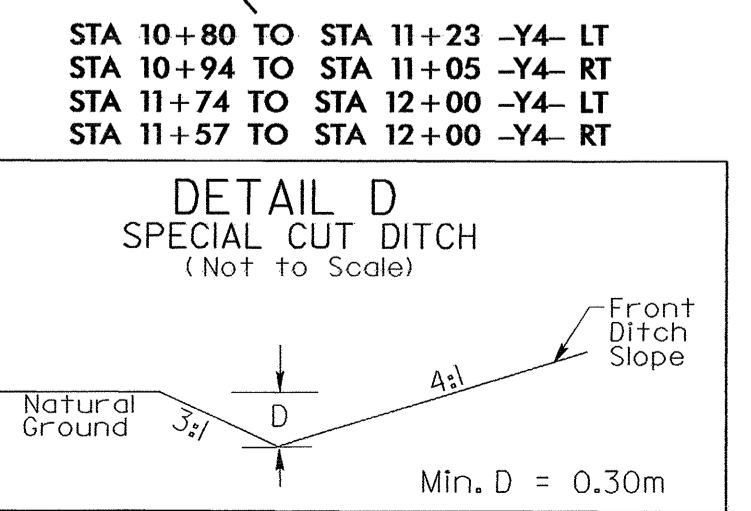


PROJECT REFERENCE NO. R-2539C		SHEET NO. EC-42/CONST.14
R/W SHEET NO.		
ROADWAY DESIGN ENGINEER	HYDRAULICS ENGINEER	
CONST.REV.		
R/W REV.		

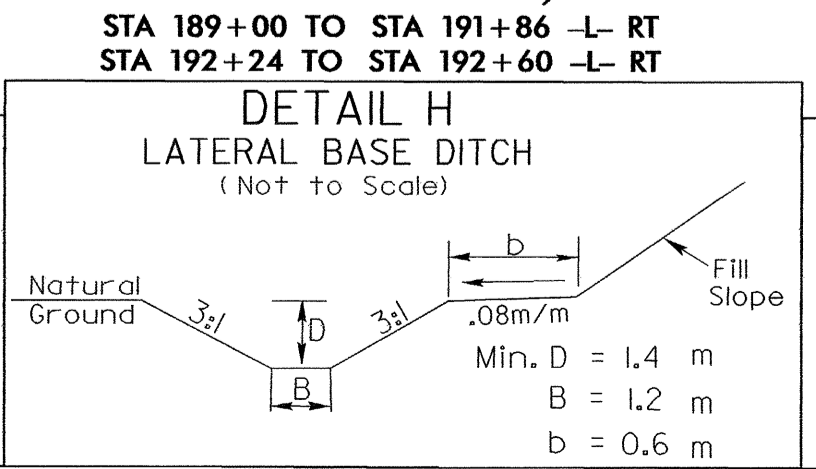

MATCHLINE -L- STA. 189 + 00.000 SEE SHEET NO. 13

MATCHLINE -L- STA. 192 + 60.000 SEE SHEET NO. 15

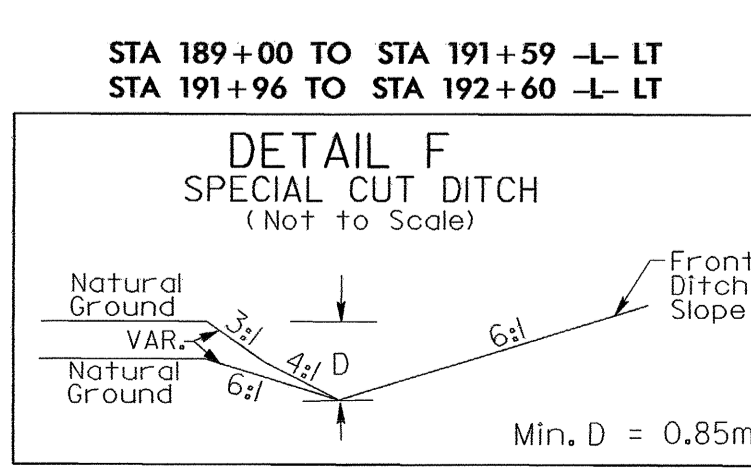

04 NOV 2004 08:42
C:\Users\mteig\Documents\Projects\2539C\14.PSH