
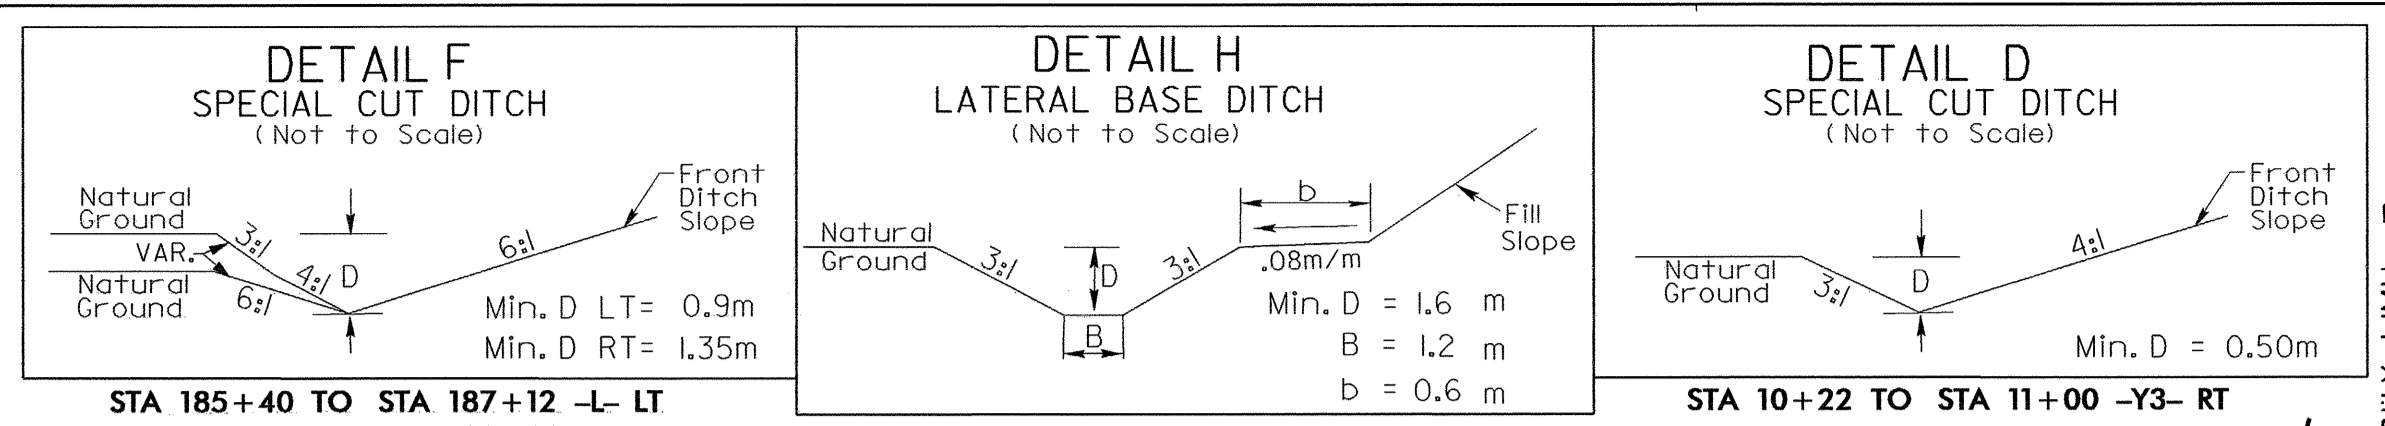



PROJECT REFERENCE NO. R-2539C	SHEET NO. EC-41/CONST.13
R/W SHEET NO.	
ROADWAY DESIGN ENGINEER	HYDRAULICS ENGINEER
CONST.REV.	
R/W REV.	

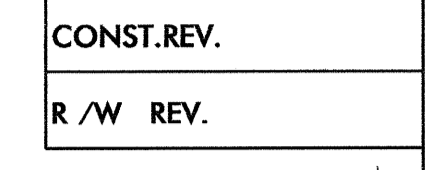

STA 185+40 TO STA 187+12 -L- LT
 STA 187+58 TO STA 189+00 -L- LT
 STA 185+40 TO STA 187+12 -L- RT

STA 188+30 TO STA 189+00 -L- RT

STA 10+22 TO STA 11+00 -Y3- RT

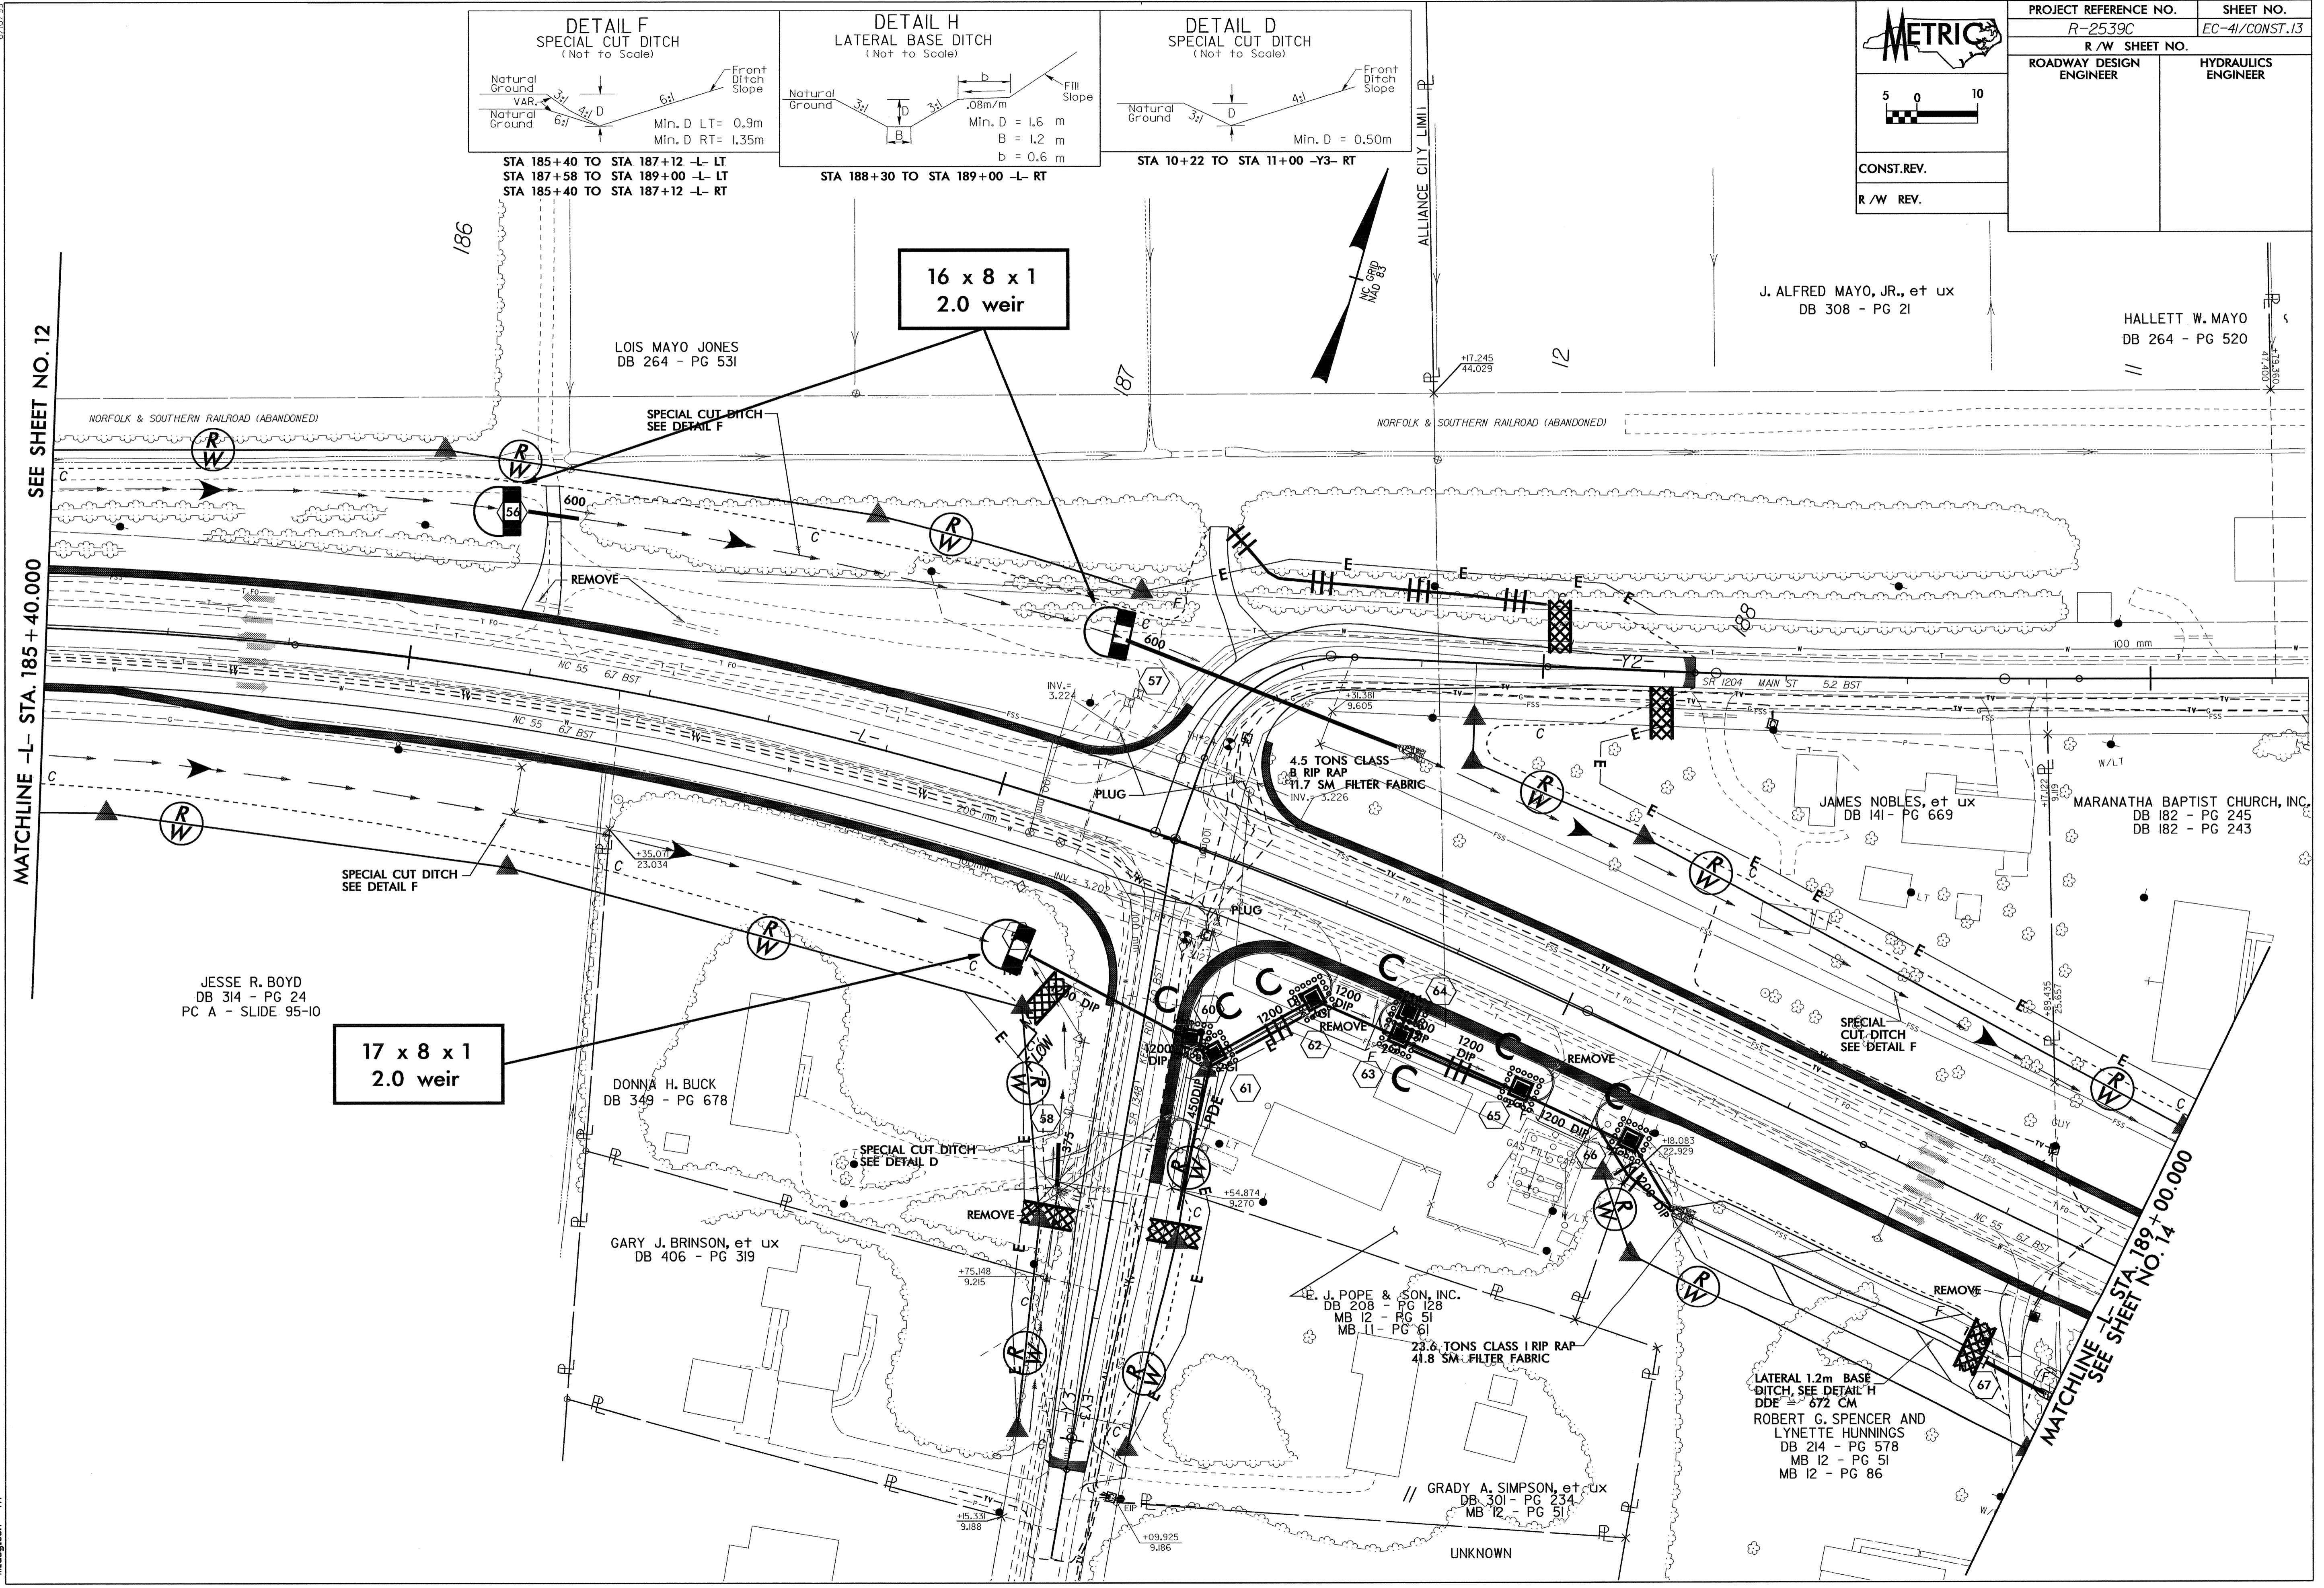

SEE SHEET NO. 12

MATCHLINE -L- STA. 185 + 40.000

MATCHLINE -L- STA. 189 + 00.000

SEE SHEET NO. 14

04-NOV-2004 09:31
 C:\Users\m\Documents\2539c\13\13.PSH
 m\m\m