

METRIC

CONST. REV.
R/W REV.

PROJECT REFERENCE NO. R-2539C	SHEET NO. EC-38/CONST.10
R/W SHEET NO.	
ROADWAY DESIGN ENGINEER	HYDRAULICS ENGINEER

ROLAND J. WARD, JR., et ux
DB 359 - PG 646

ELIZABETH W. BYNUM
DB 320 - PG 809


ERIC DWYER, et ux
DB 342 - PG 171
PC A - SLIDE 112-7

HERMAN L. IRELAND, et ux
DB 138 - PG 297
DB 152 - PG 262

ROGER W. MCDANIEL, et ux
DB 336 - PG 19

ALFRED E. CAHOON, et ux
DB 219 - PG 560
DB 134 - PG 40
DB 130 - PG 163
DB 110 - PG 384
PC A - SLIDE 1-7

LISTER DANIEL RICE, et ux
DB 269 - PG 443
DB 224 - PG 832
PC A - SLIDE 8-10

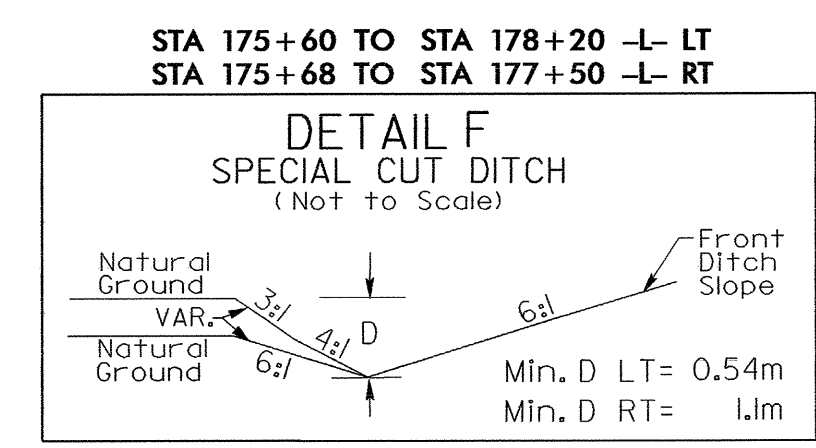

MATCHLINE -L- STA. 174+60.000
SEE SHEET NO. 9

MATCHLINE -L- STA. 178+20.000
SEE SHEET NO. 11

04 NOV 2004 08:58
C:\Users\michael\Documents\2539C\10.PSH
michael