
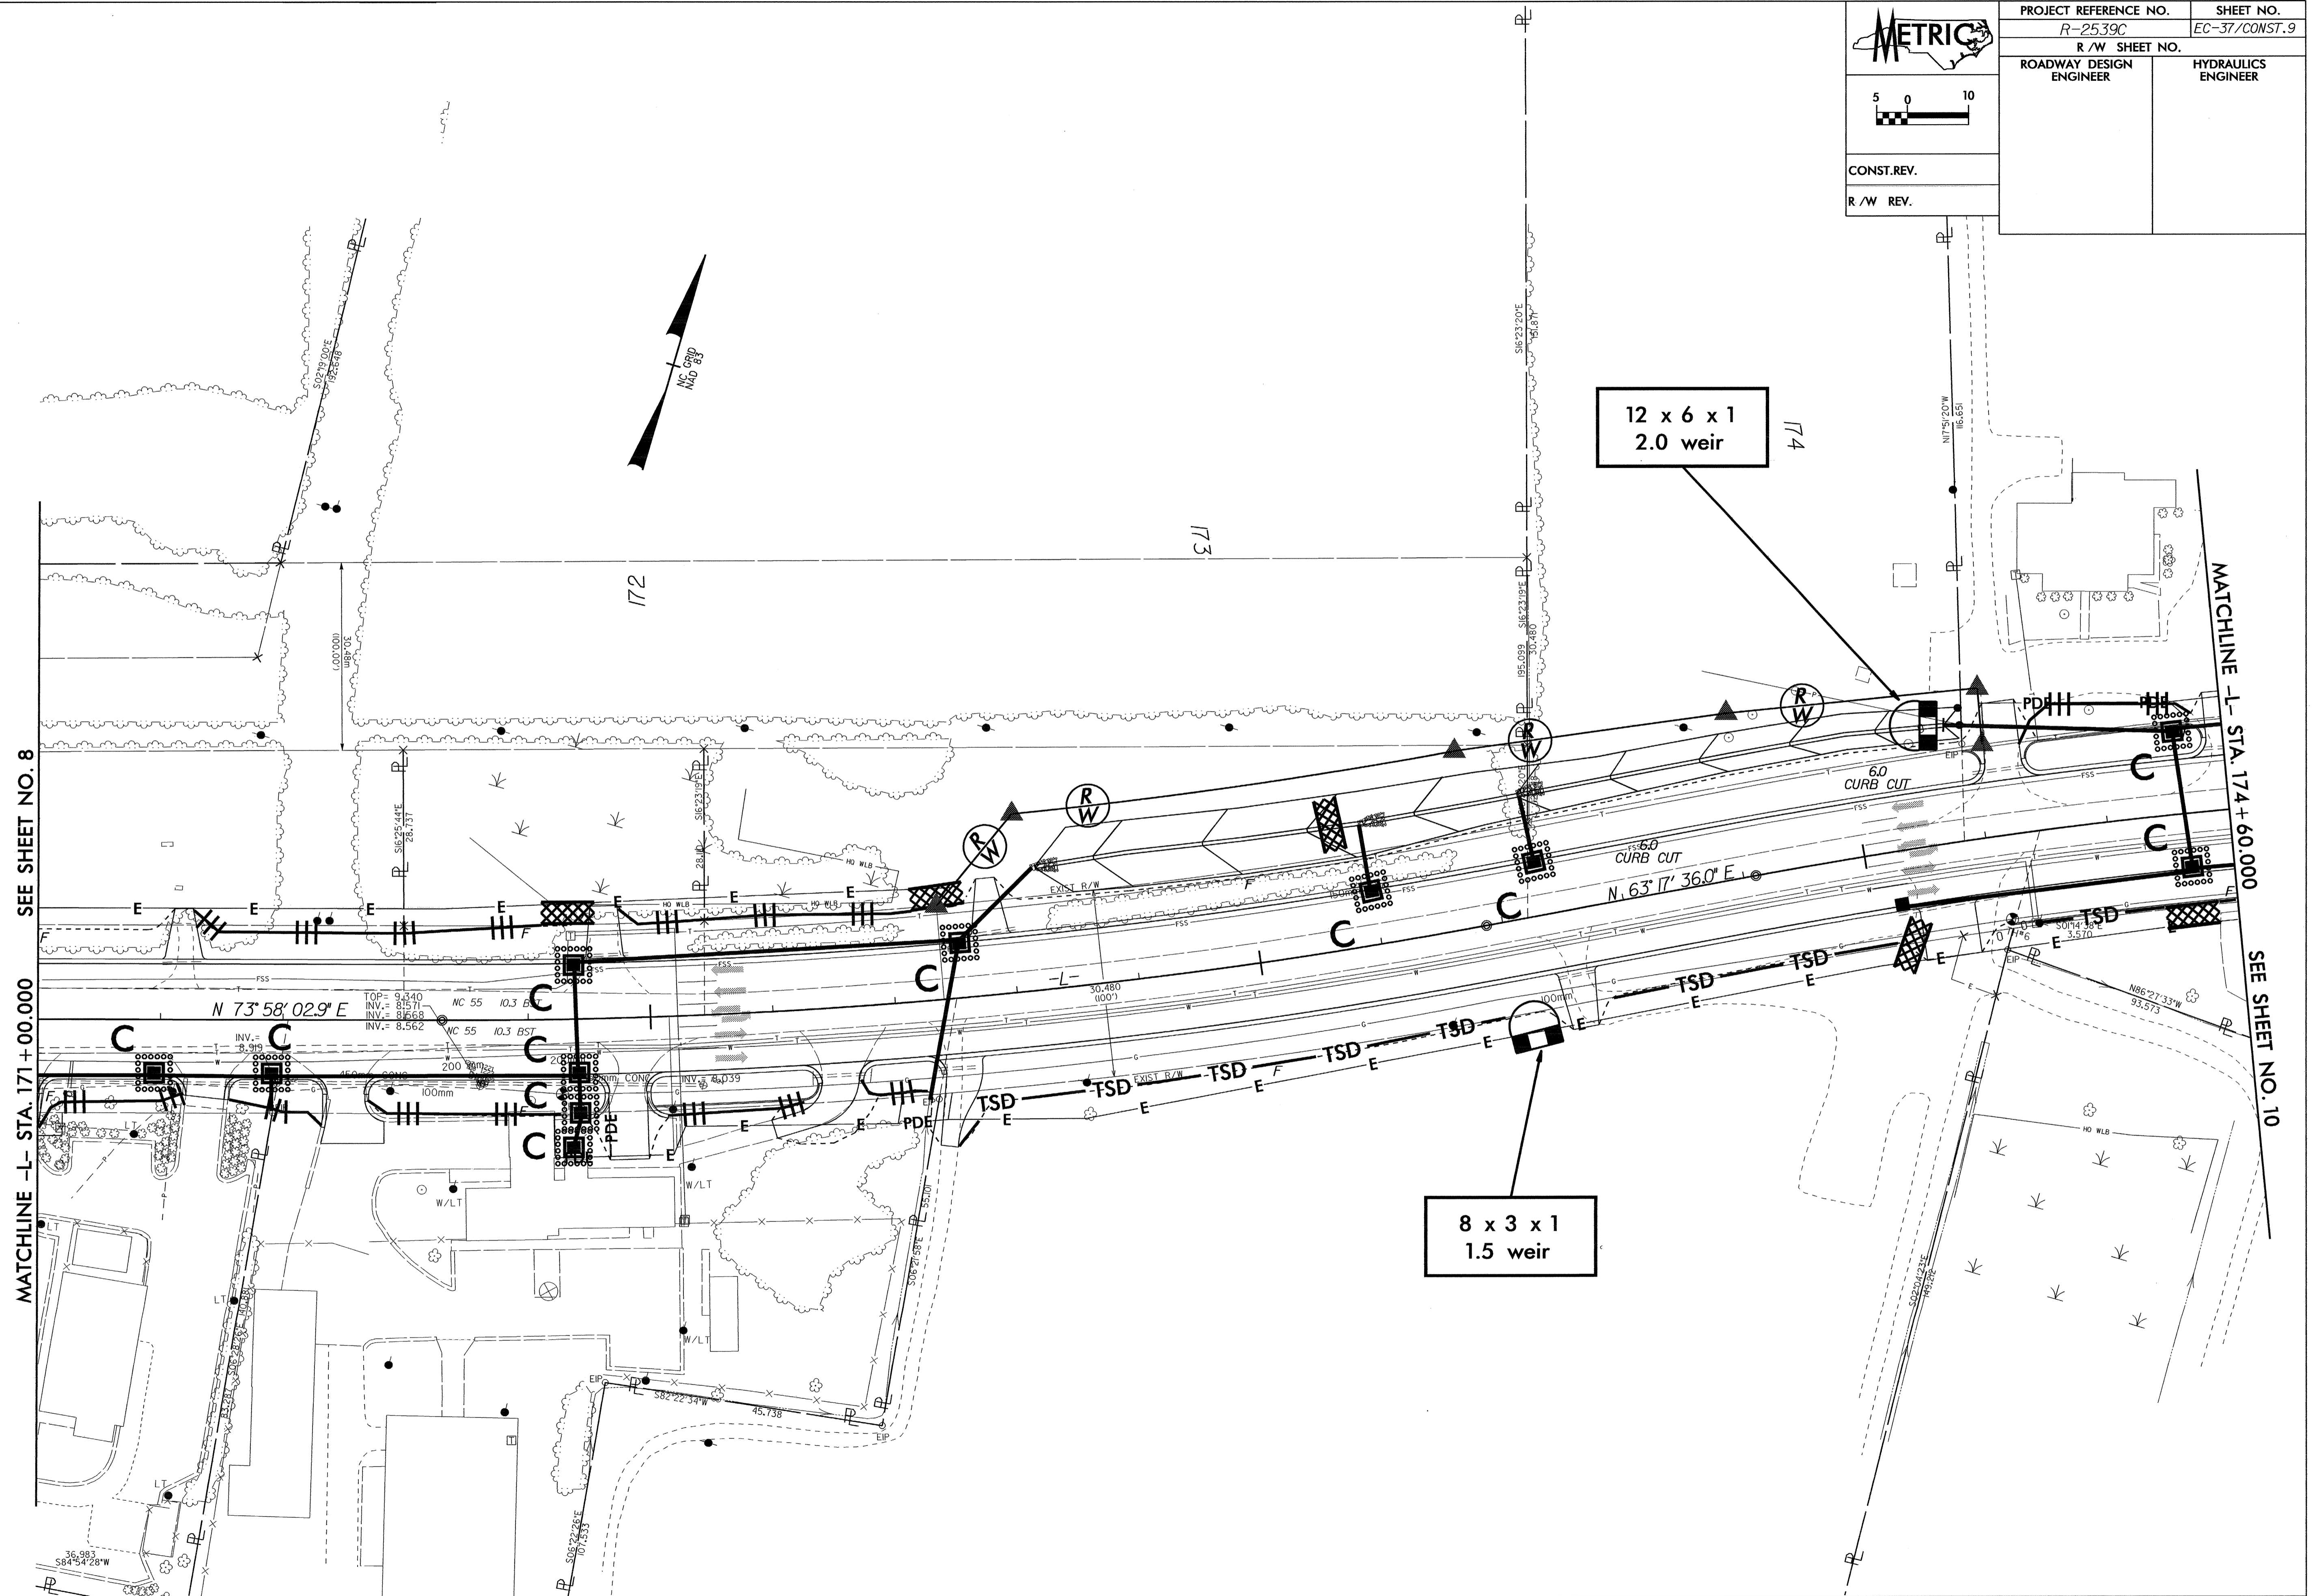


| | |
|----------------------------------|----------------------------|
| PROJECT REFERENCE NO. R-2539C | SHEET NO. EC-37/CONST.9 |
| R/W SHEET NO. | |
| ROADWAY DESIGN ENGINEER | HYDRAULICS ENGINEER |
| CONST.REV. | |
| R/W REV. | |

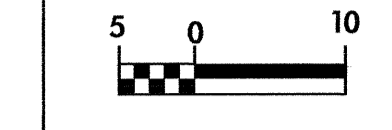

04-NOV-2004 08:47
 C:\Users\m\OneDrive\Documents\Projects\2539c\RF2539C09.PSH
 6/10/24