


**METRIC**

CONST. REV.

R/W REV.

PROJECT REFERENCE NO. R-2539C	SHEET NO. EC-35/CONST.7
R/W SHEET NO.	
ROADWAY DESIGN ENGINEER	HYDRAULICS ENGINEER

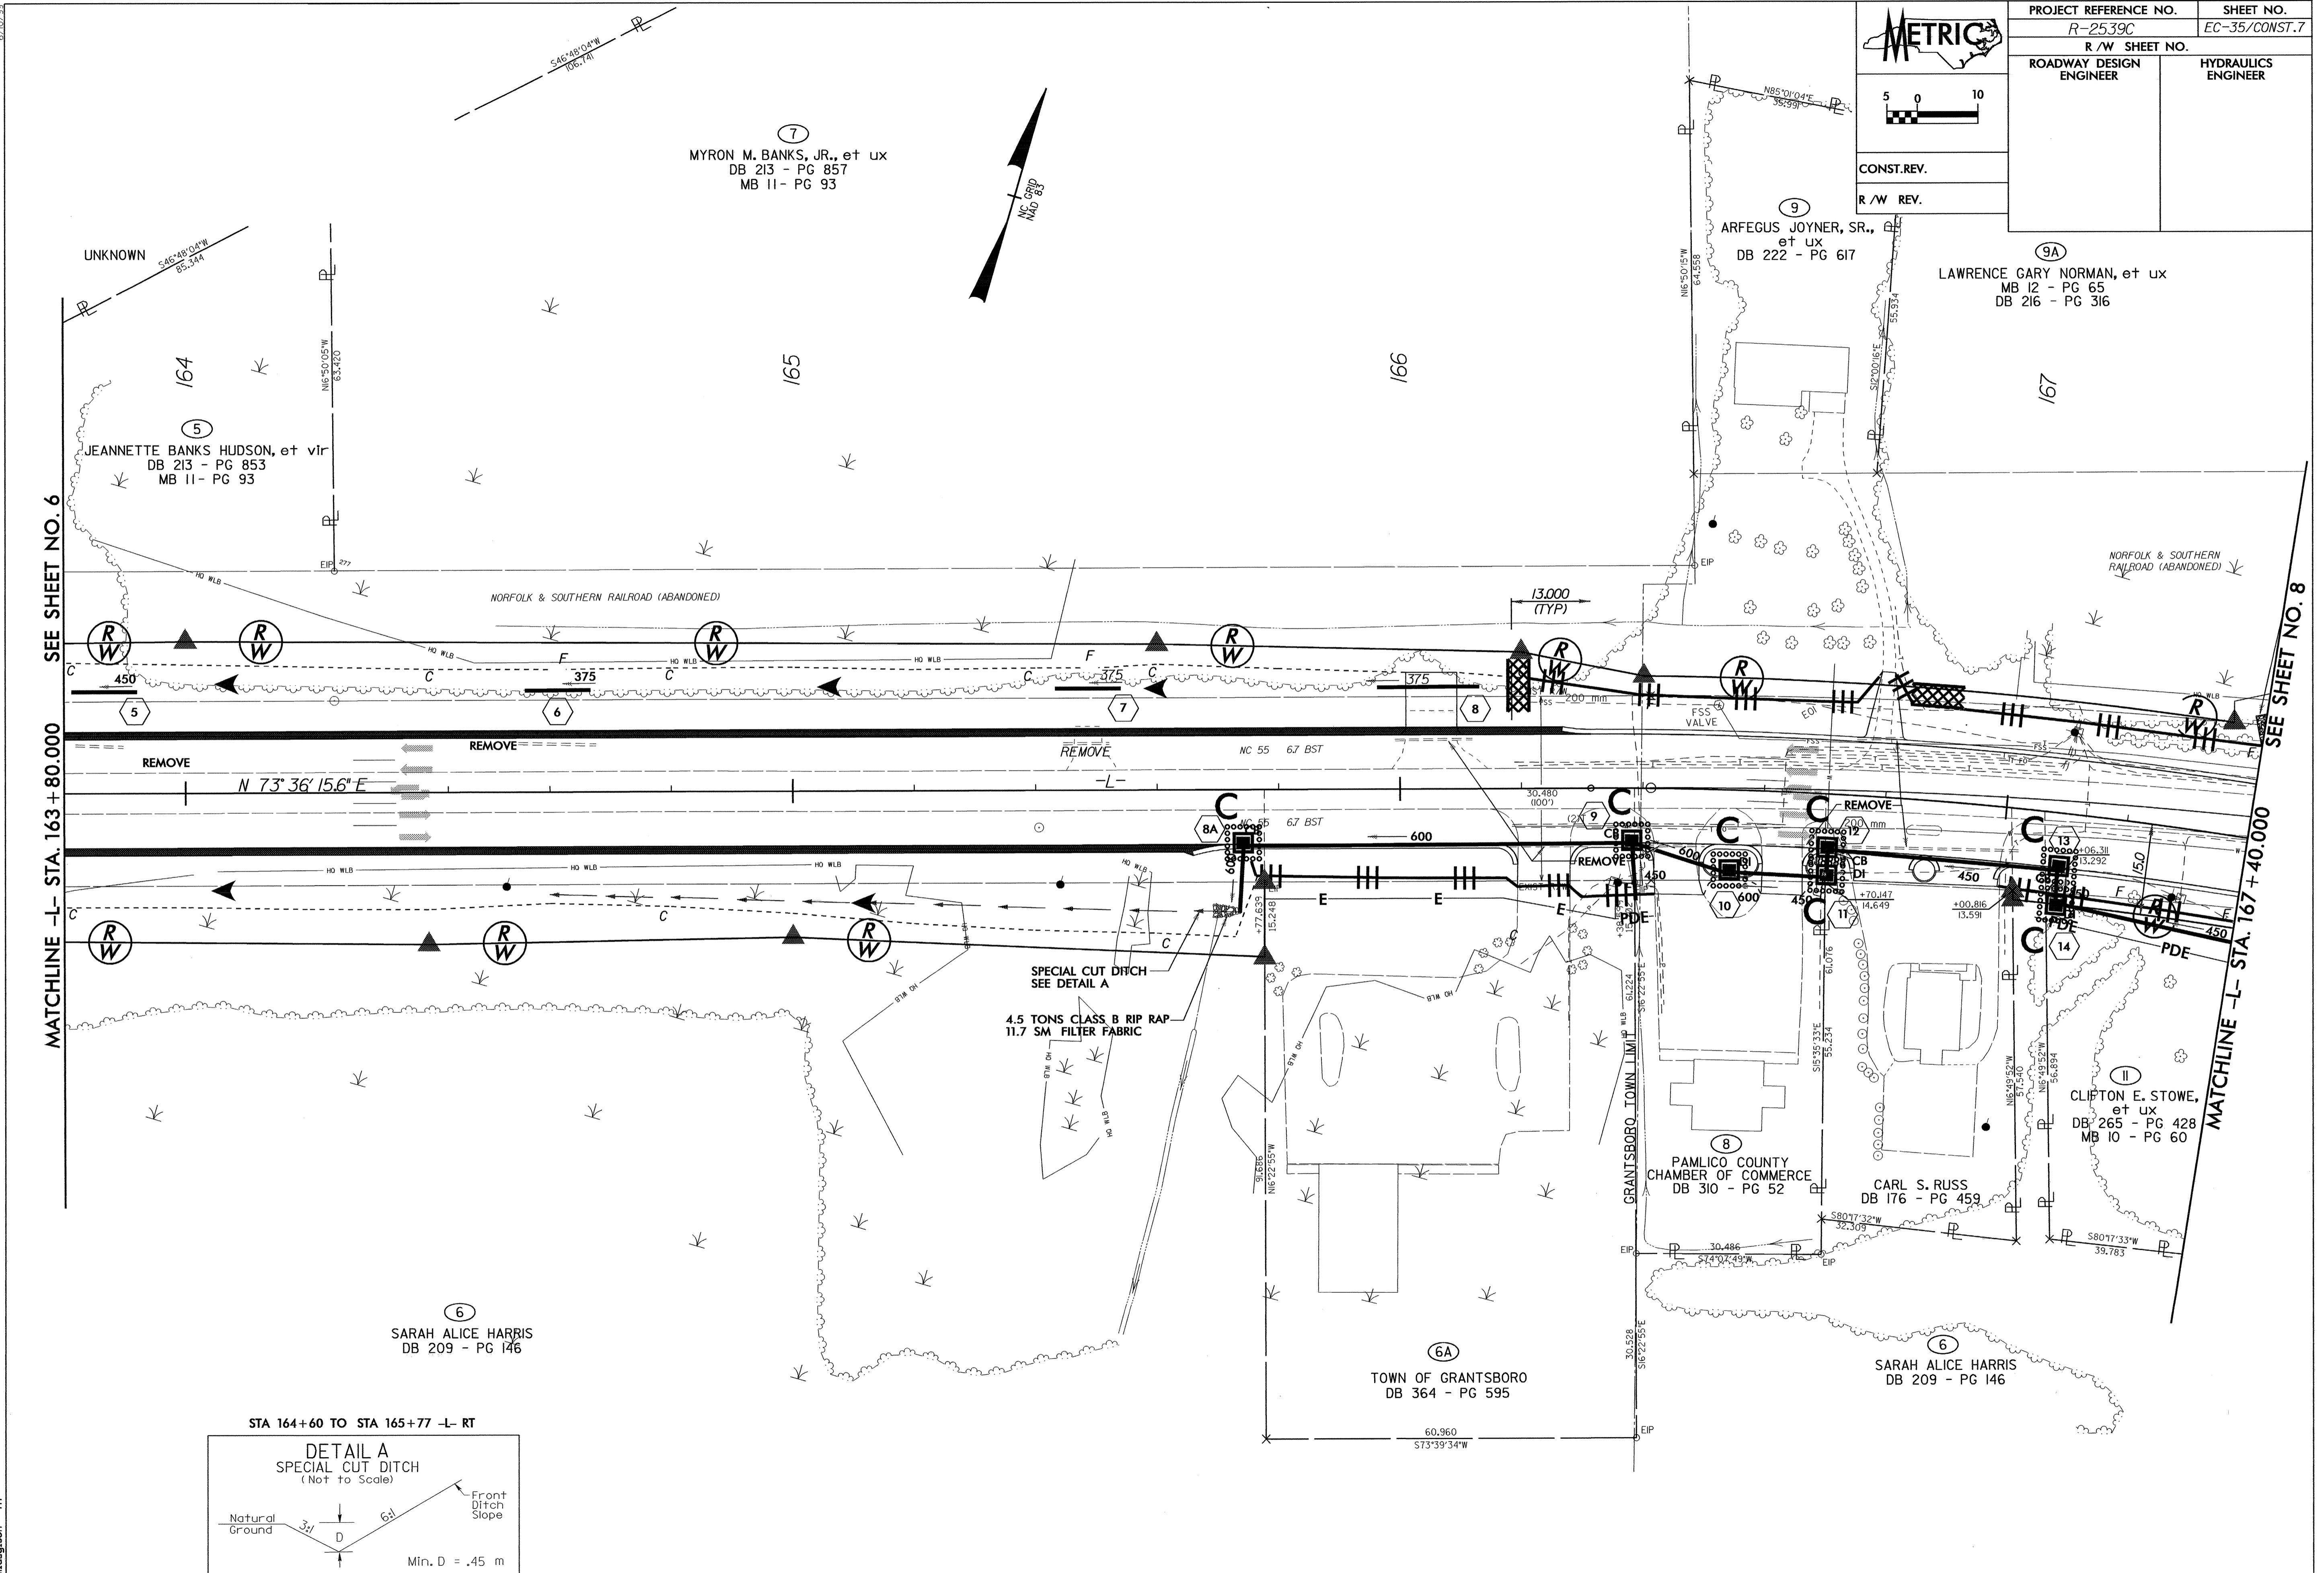


SEE SHEET NO. 6

MATCHLINE -L- STA. 163+80.000

SEE SHEET NO. 8

MATCHLINE -L- STA. 167+40.000

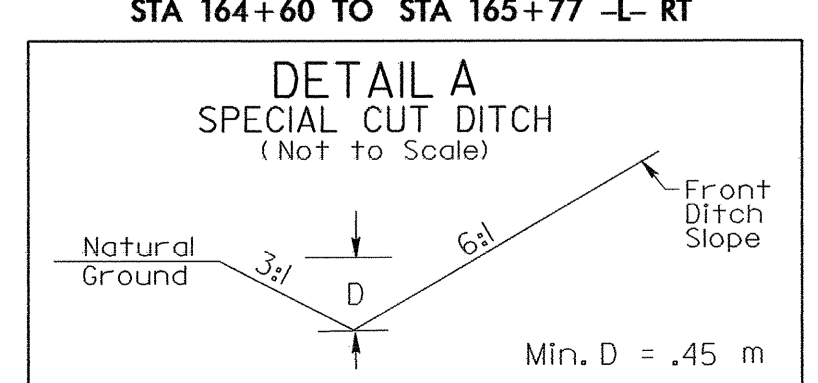

04-NOV-2024 08:24:23 2539c R2539C07.PSH  
 C:\Users\psh\OneDrive\Documents\2539c R2539C07.PSH