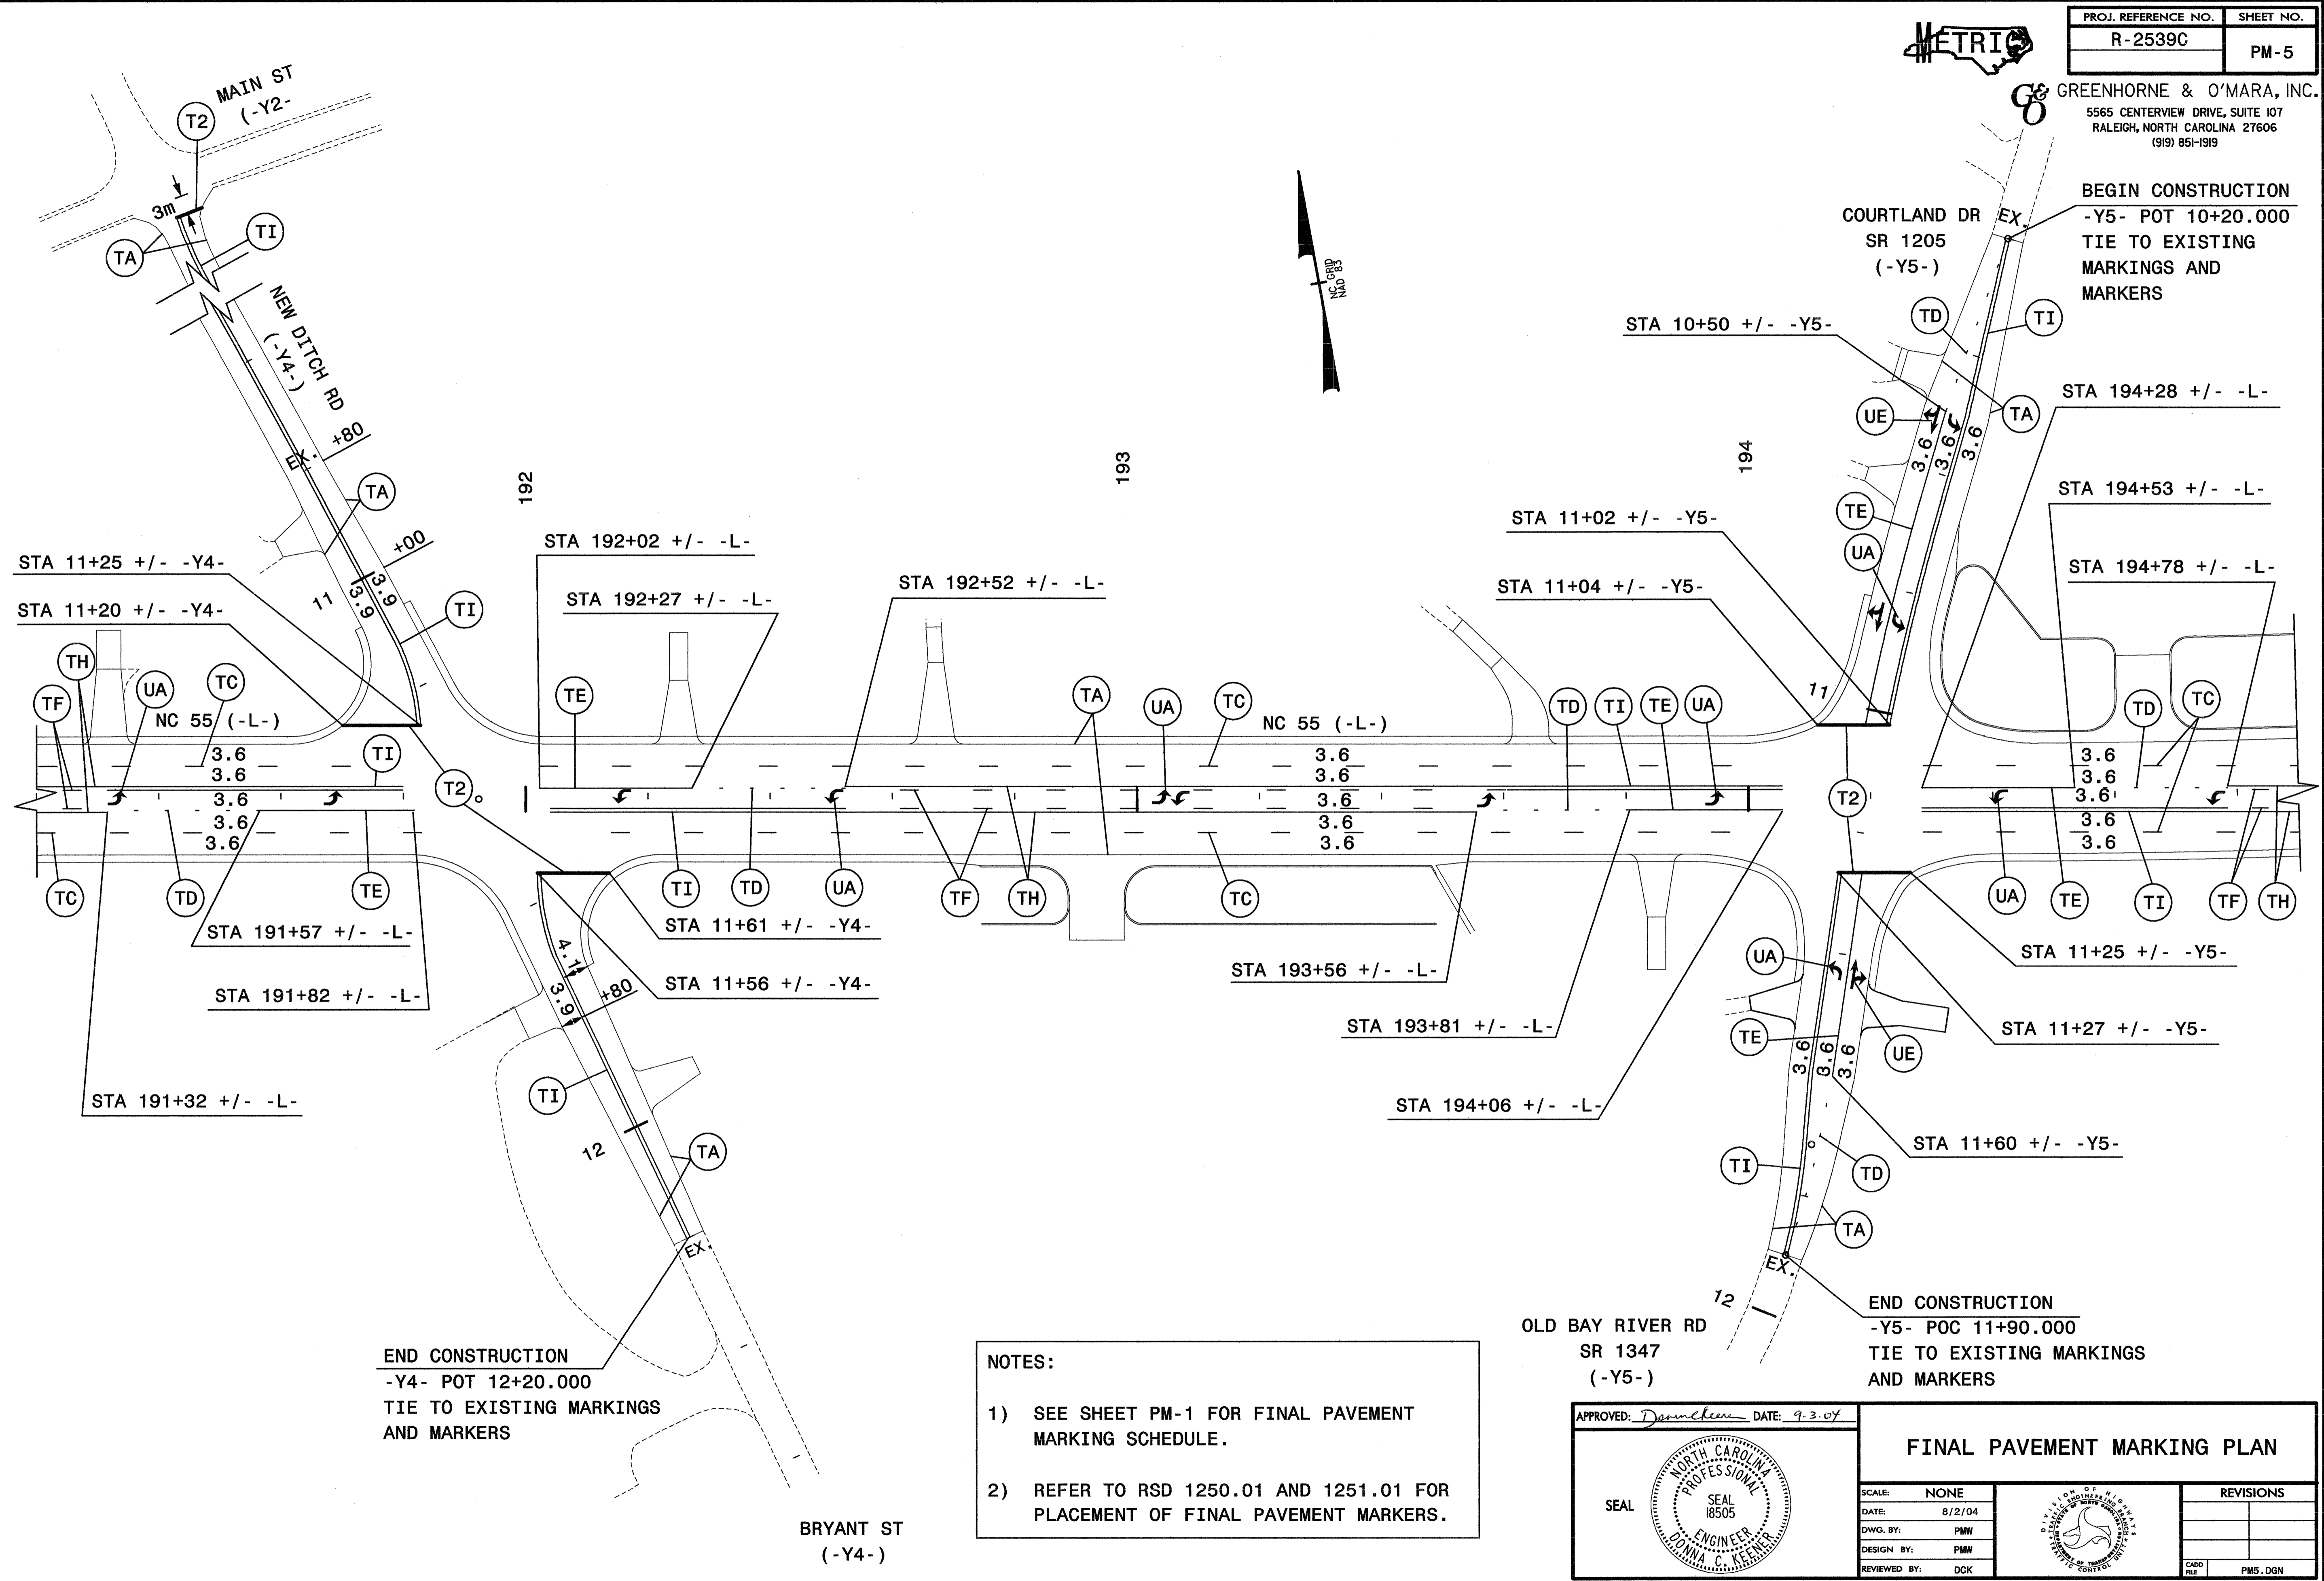




PROJ. REFERENCE NO.	SHEET NO.
R-2539C	PM-5

GREENHORNE & O'MARA, INC.
 5565 CENTERVIEW DRIVE, SUITE 107
 RALEIGH, NORTH CAROLINA 27606
 (919) 851-1919

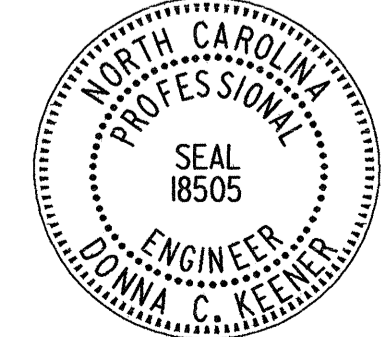
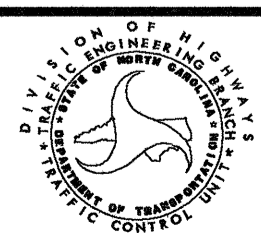


END CONSTRUCTION
 -Y4- POT 12+20.000
 TIE TO EXISTING MARKINGS
 AND MARKERS

- NOTES:
- 1) SEE SHEET PM-1 FOR FINAL PAVEMENT MARKING SCHEDULE.
 - 2) REFER TO RSD 1250.01 AND 1251.01 FOR PLACEMENT OF FINAL PAVEMENT MARKERS.

OLD BAY RIVER RD
 SR 1347
 (-Y5-)

END CONSTRUCTION
 -Y5- POC 11+90.000
 TIE TO EXISTING MARKINGS
 AND MARKERS

APPROVED: <i>Donna C. Keener</i> DATE: 9.3.07		FINAL PAVEMENT MARKING PLAN	
			
SCALE:	NONE		REVISIONS
DATE:	8/2/04		
DWG. BY:	PMW		
DESIGN BY:	PMW		
REVIEWED BY:	DCK	CARD FILE	PMS.DGN

SYSTEMTIME\$\$\$\$
 USER\$\$\$\$
 USERNAME\$\$\$\$