

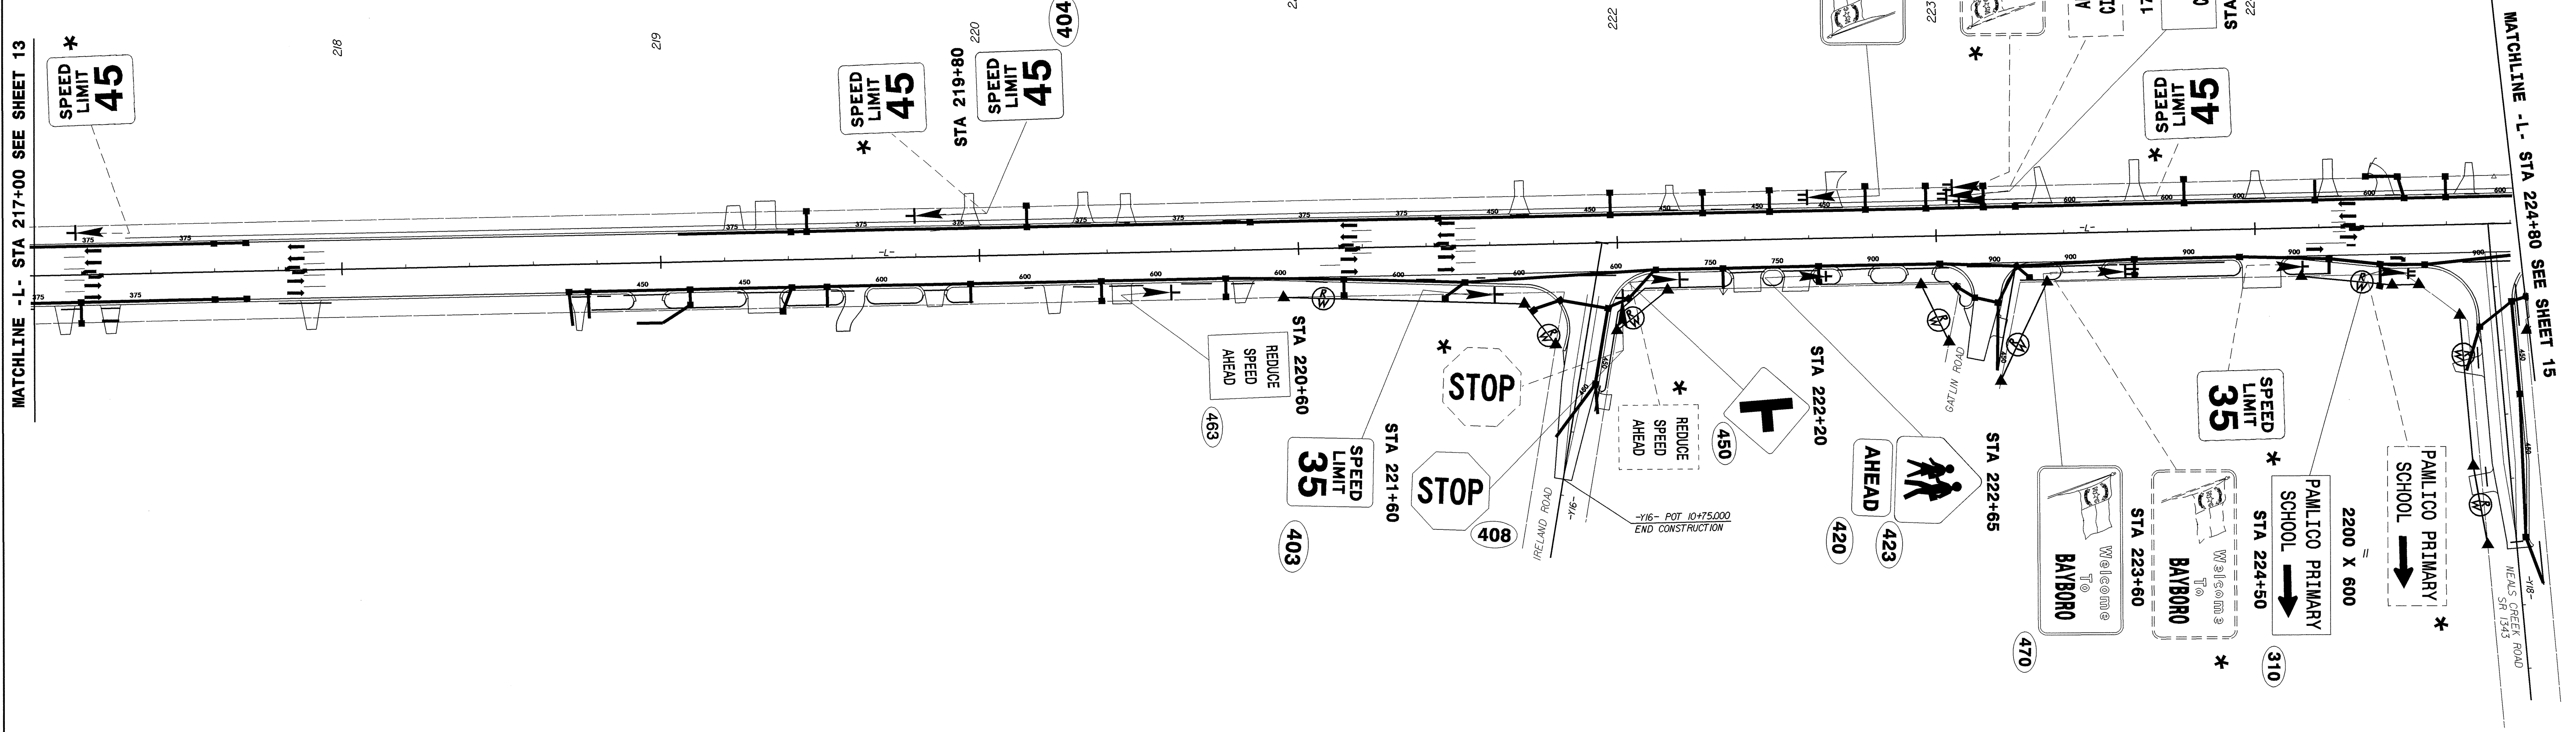


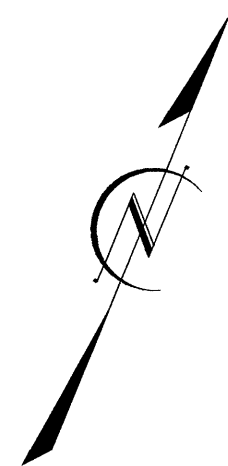

TIP NO. R-2539C	SHEET NO. SIGN-14
--------------------	----------------------

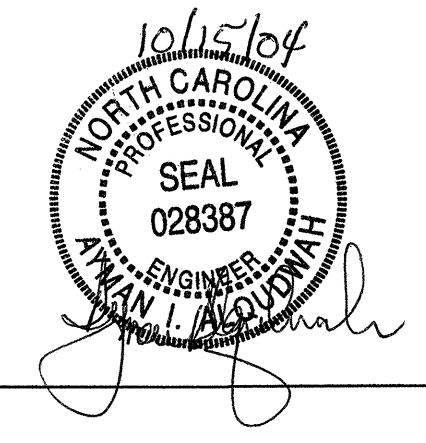

MATCHLINE -L- STA 217+00 SEE SHEET 13

MATCHLINE -L- STA 224+80 SEE SHEET 15

\* SEE NOTE 1

EXISTING/PROPOSED ROADWAY  
NC 55  
STA 217+00 TO 224+80