

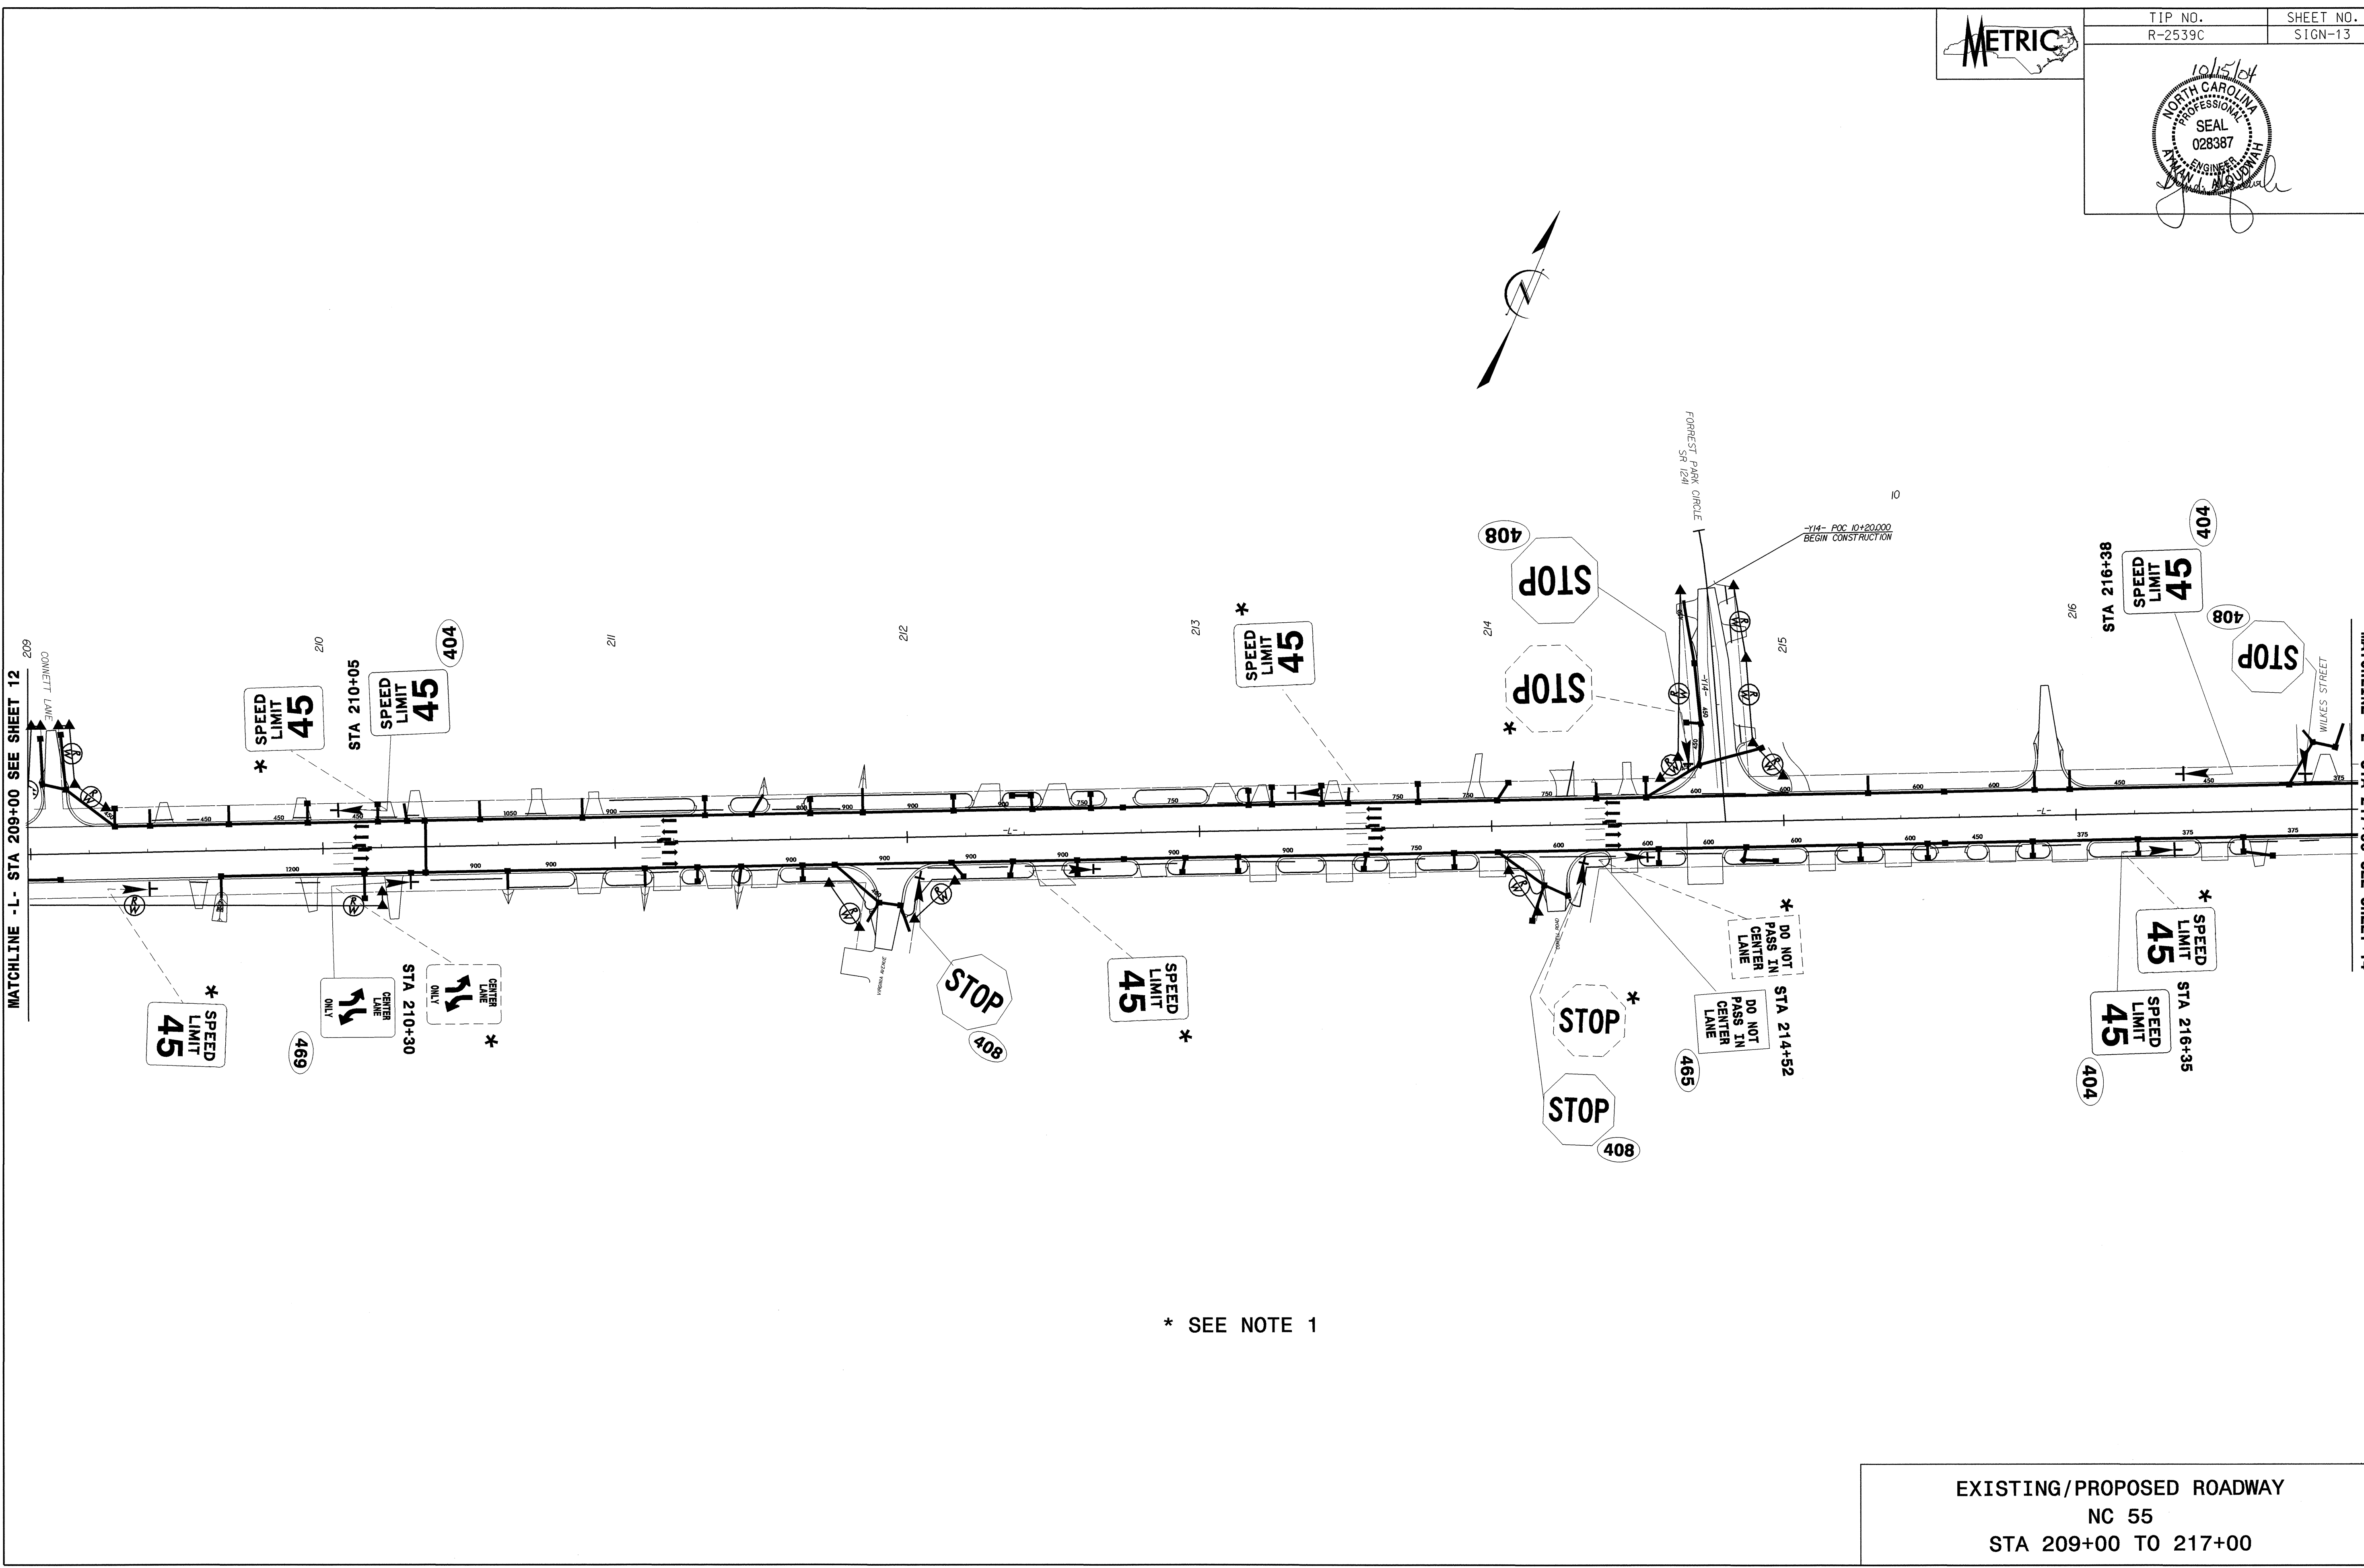


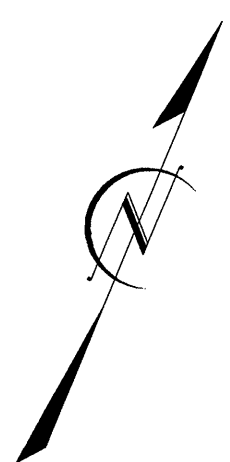

TIP NO. R-2539C	SHEET NO. SIGN-13
--------------------	----------------------

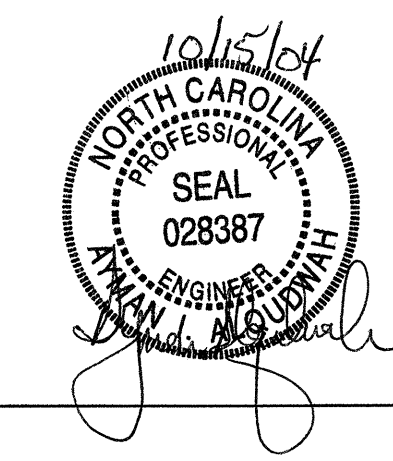

* SEE NOTE 1

EXISTING/PROPOSED ROADWAY
 NC 55
 STA 209+00 TO 217+00