



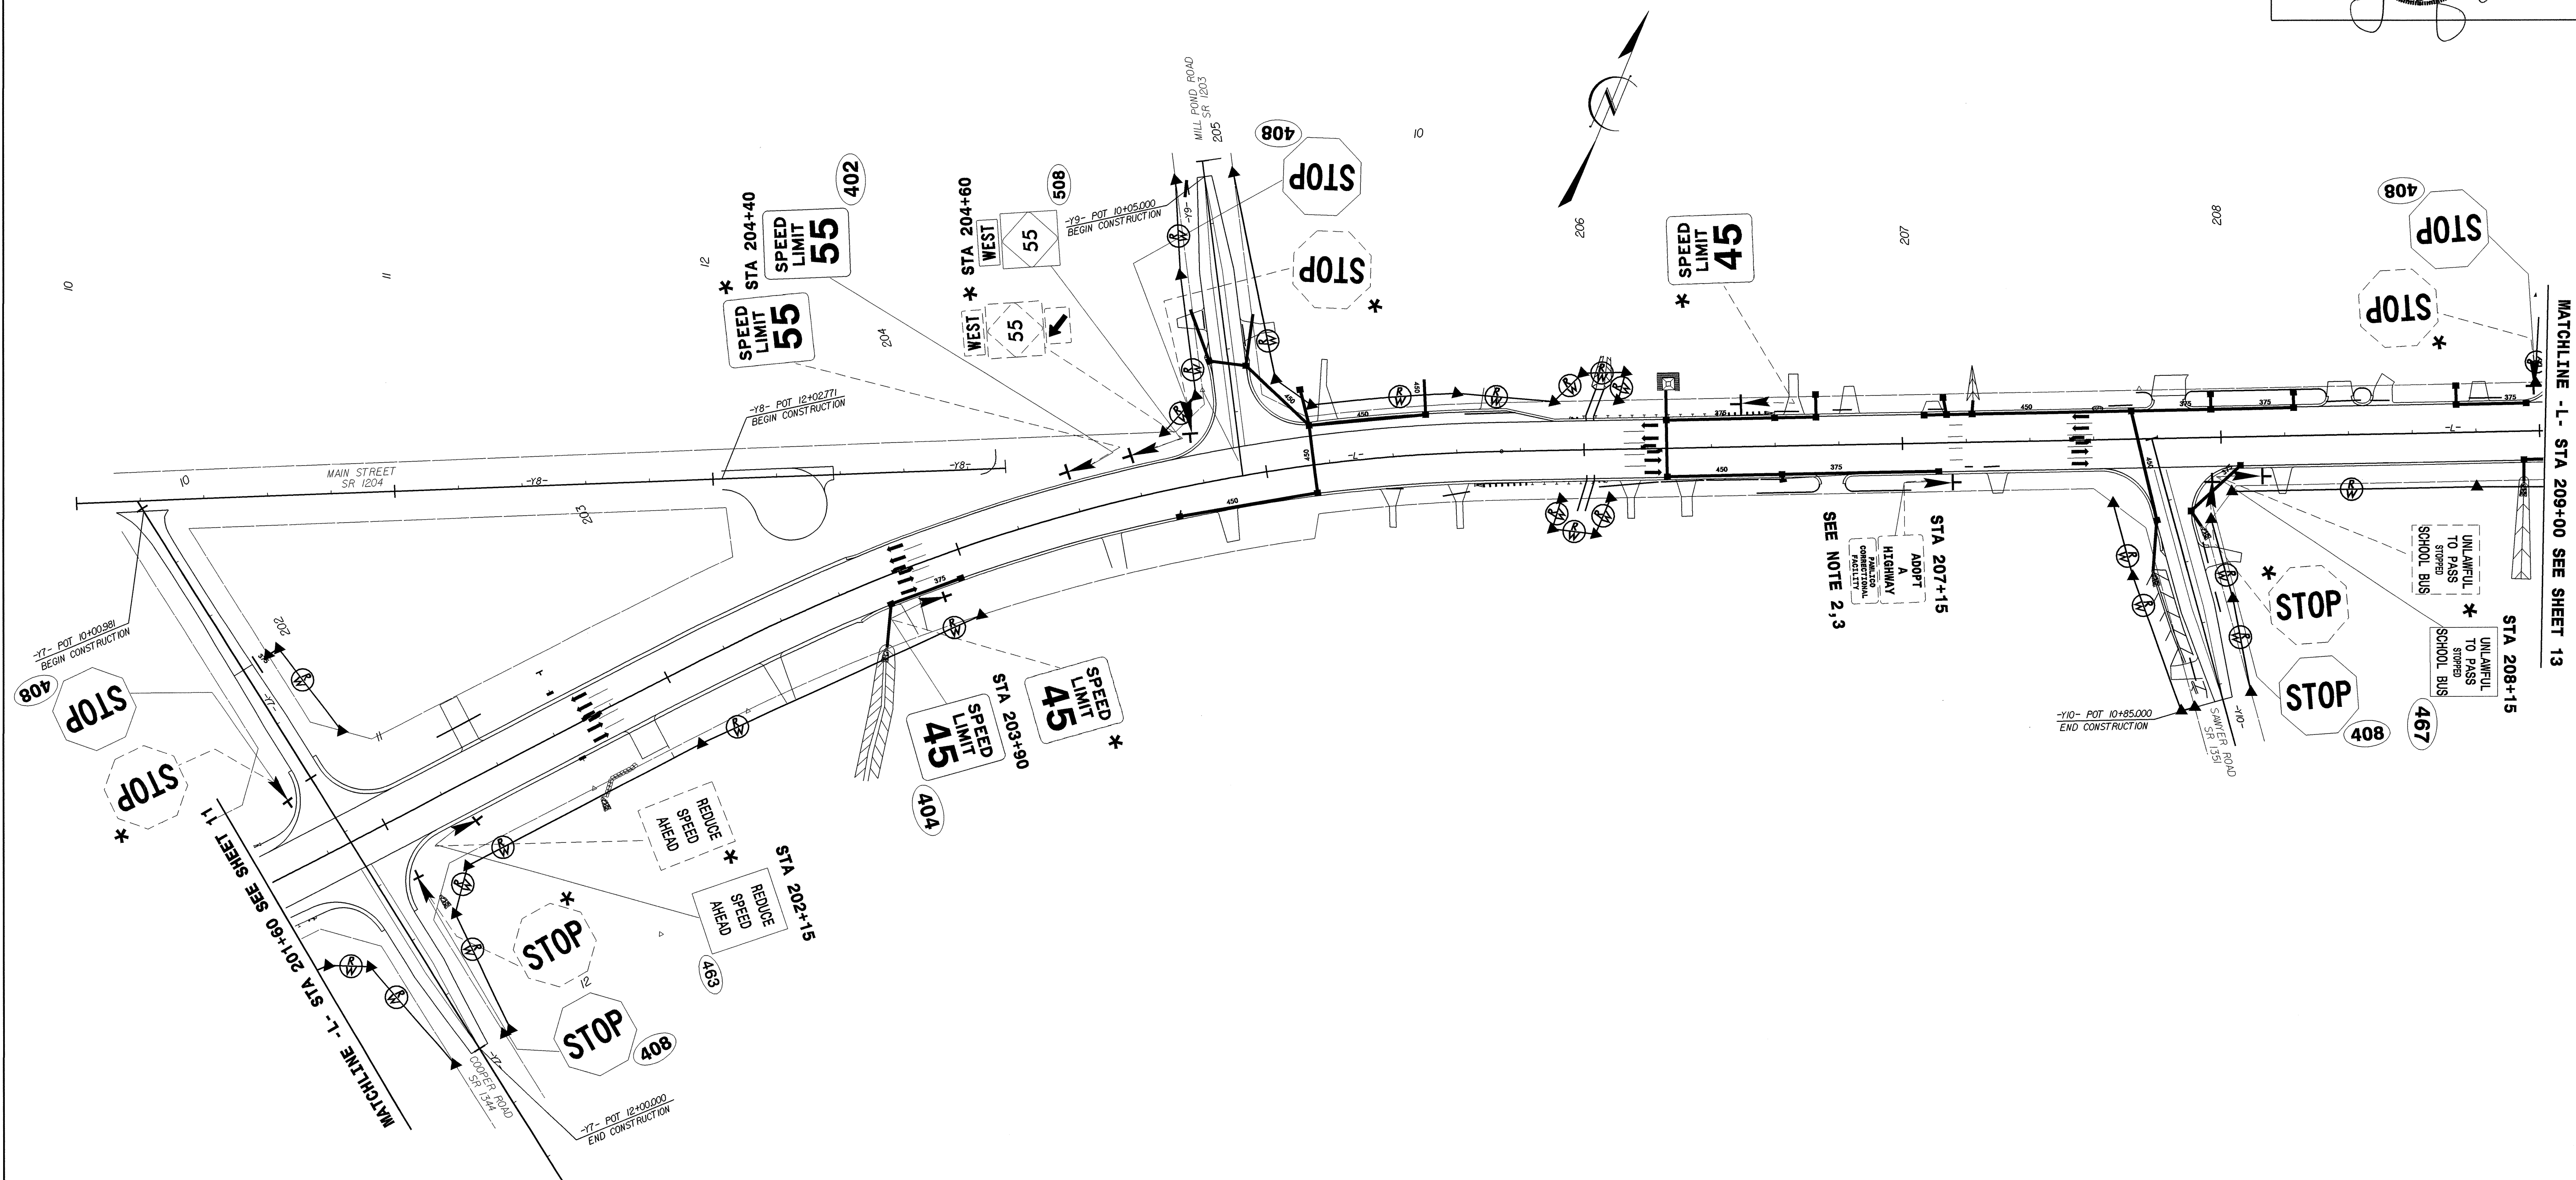

TIP NO. R-2539C	SHEET NO. SIGN-12
--------------------	----------------------

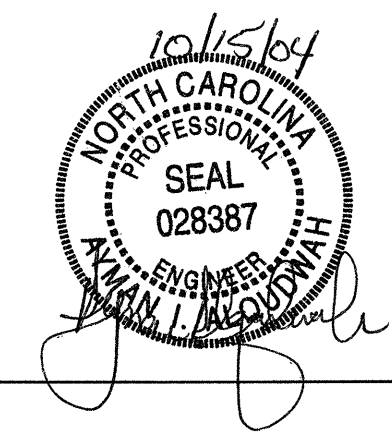

* SEE NOTE 1

EXISTING/PROPOSED ROADWAY
NC 55
STA 201+60 TO 209+00