



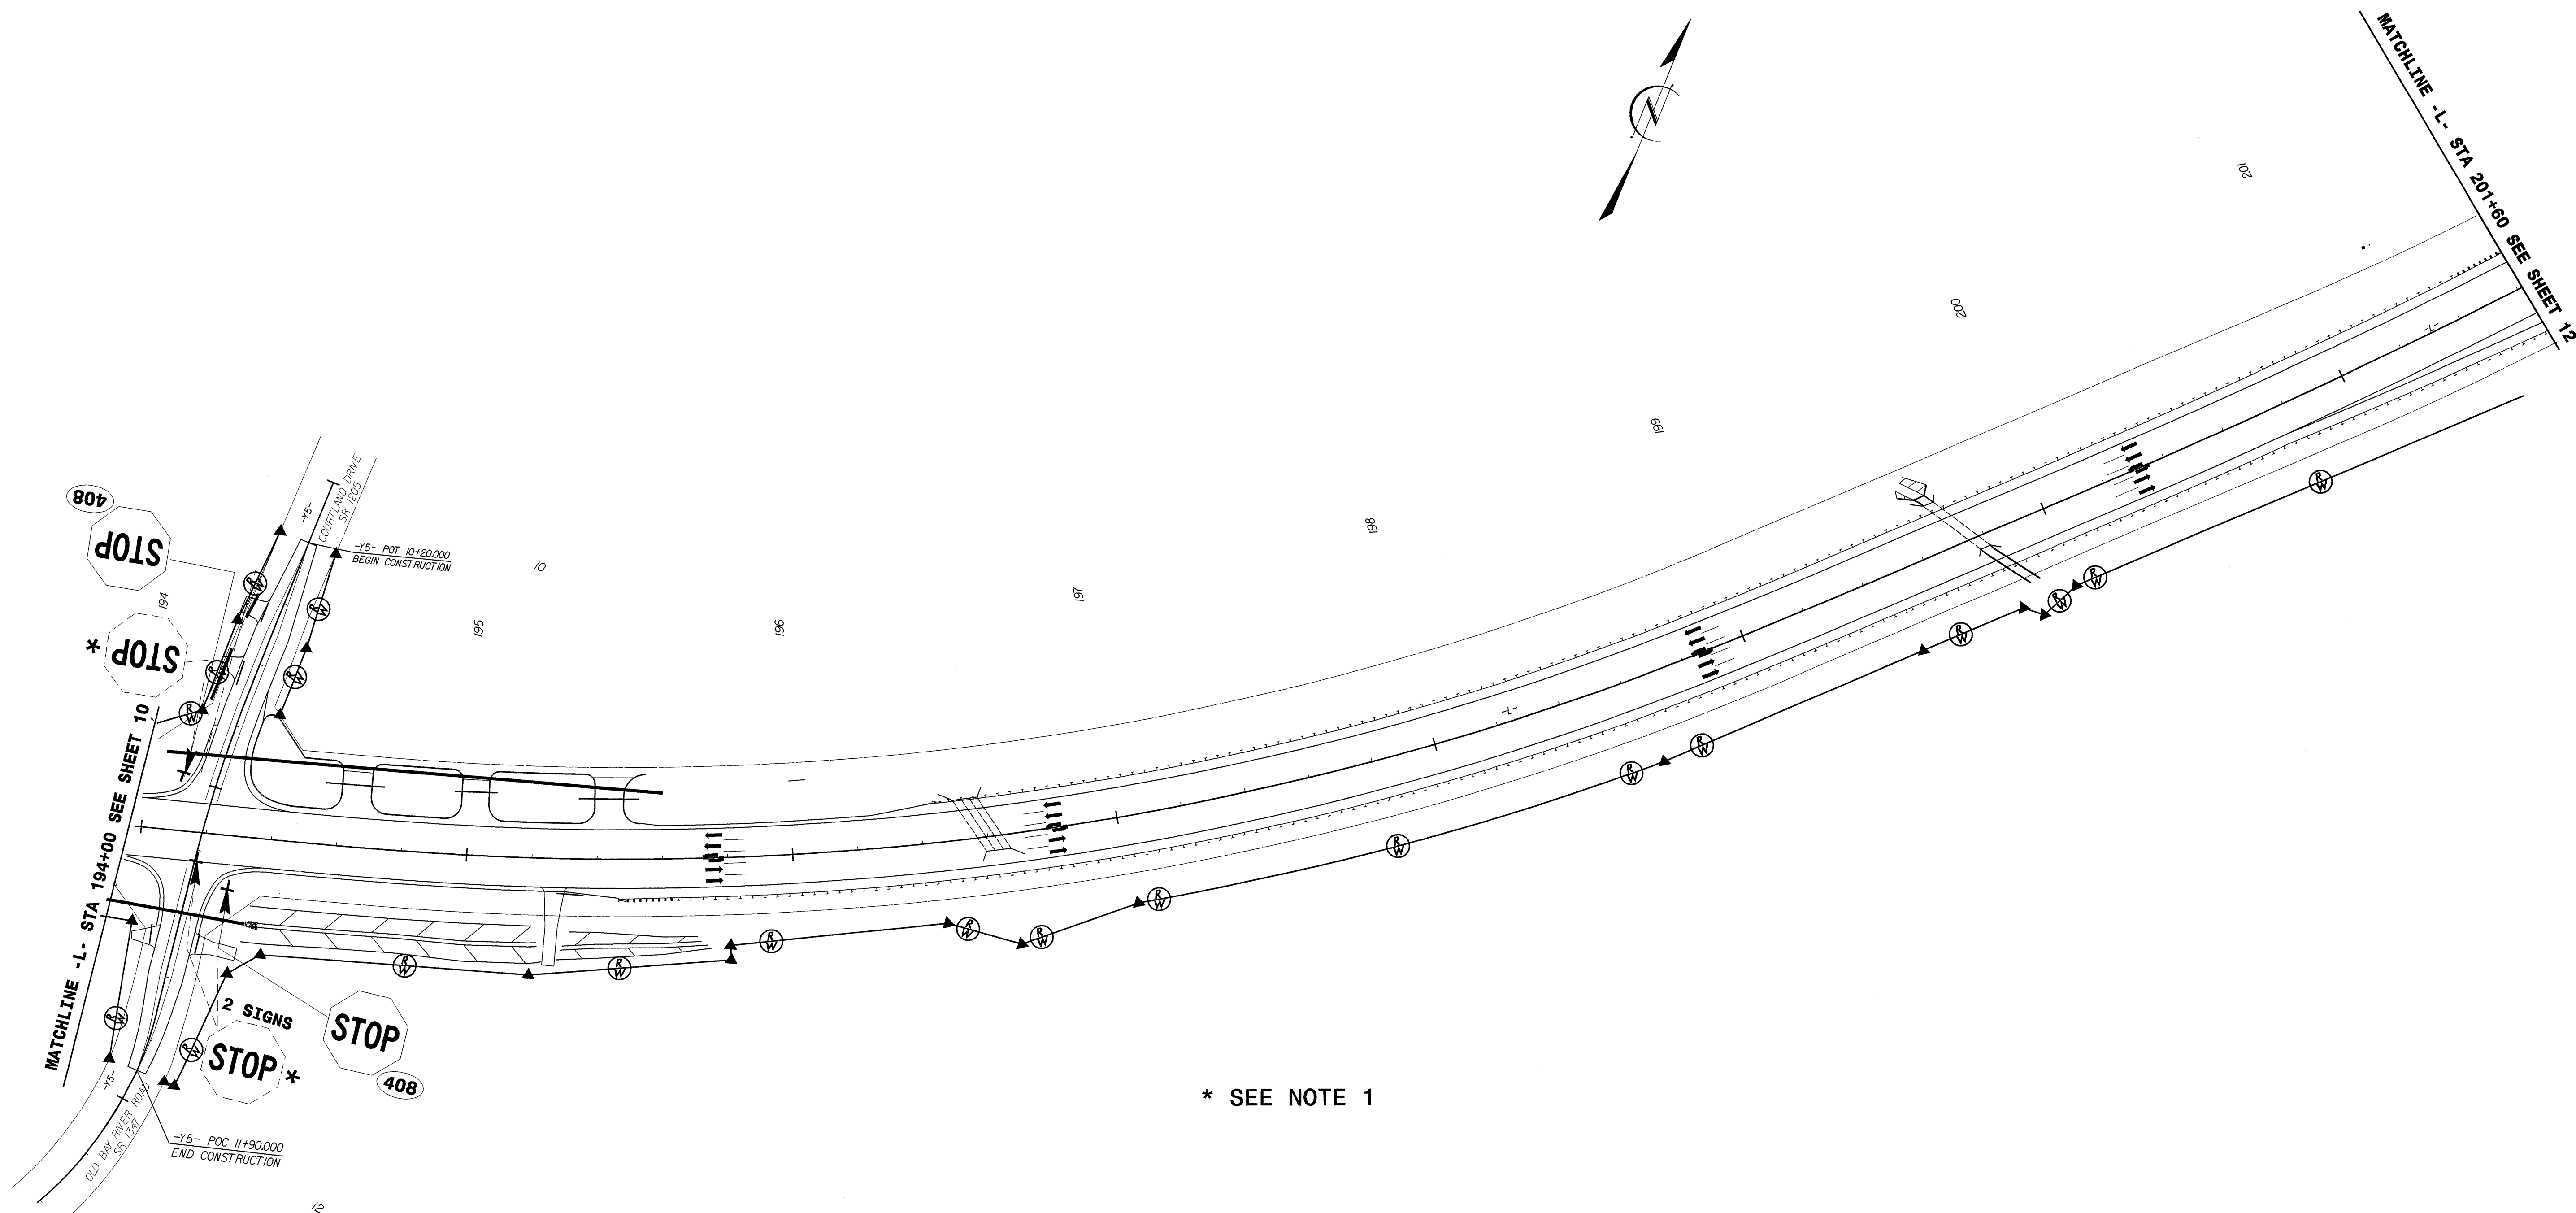

TIP NO. R-2539C	SHEET NO. SIGN-11
--------------------	----------------------

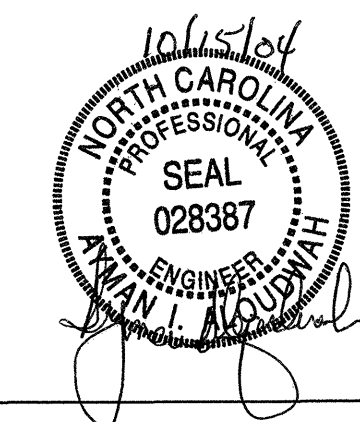

EXISTING/PROPOSED ROADWAY
 NC 55
 STA 194+00 TO 201+60