



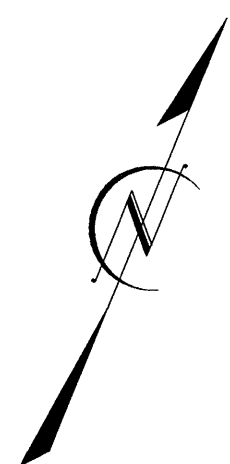


TIP NO. R-2539C	SHEET NO. SIGN-9
--------------------	---------------------

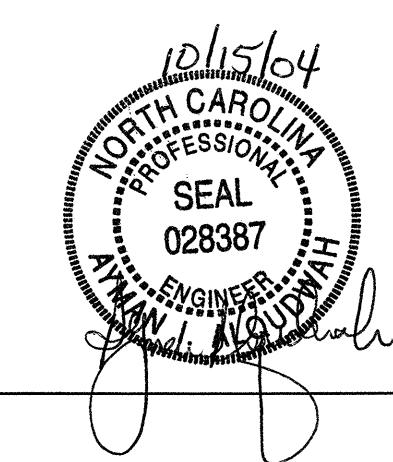

MATCHLINE -L- STA 177+80 SEE SHEET 8

MATCHLINE -L- STA 186+80 SEE SHEET 10

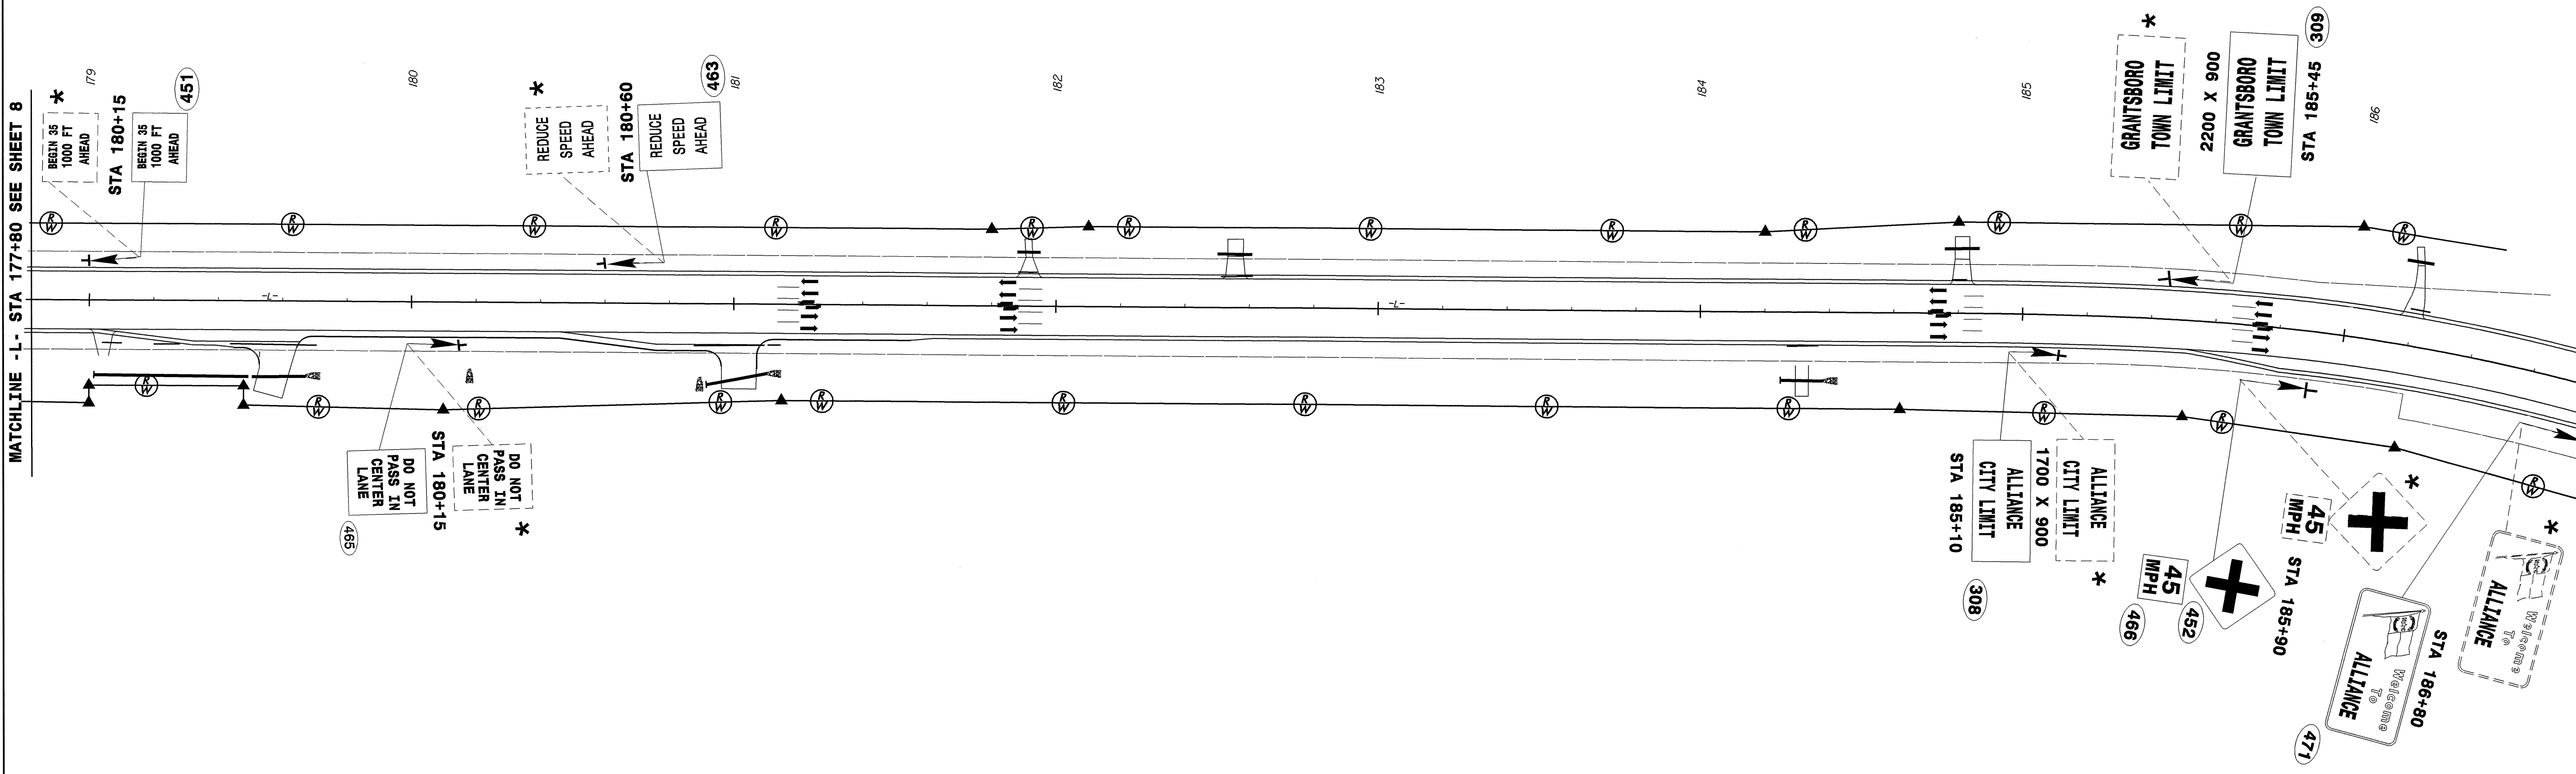

* SEE NOTE 1

EXISTING/PROPOSED ROADWAY
NC 55
STA 177+80 TO 186+80