

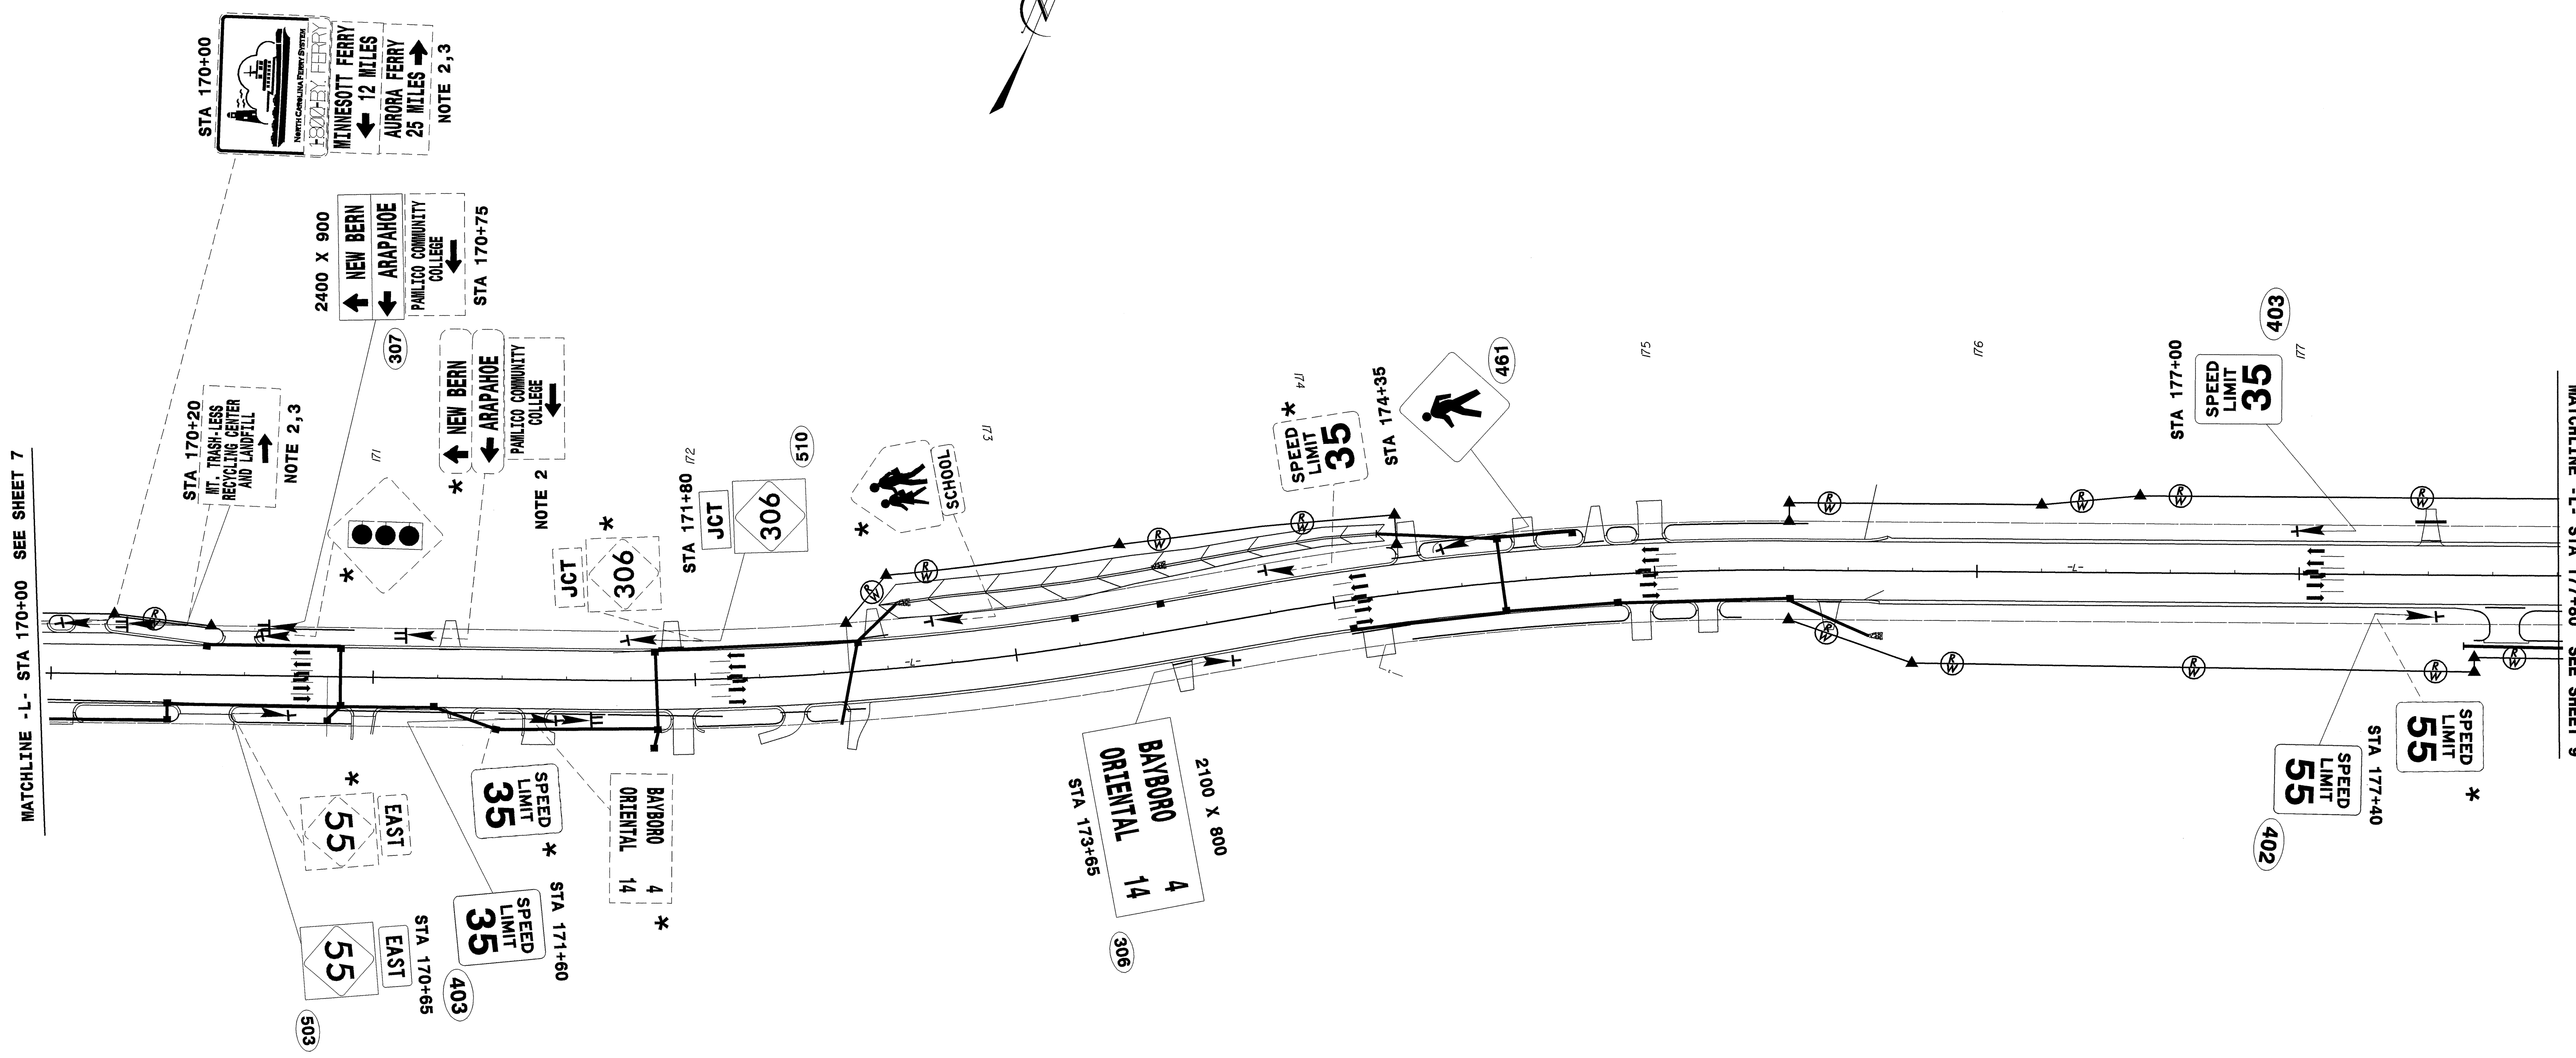


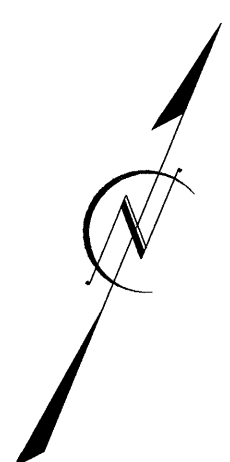

TIP NO. R-2539C	SHEET NO. SIGN-8
--------------------	---------------------

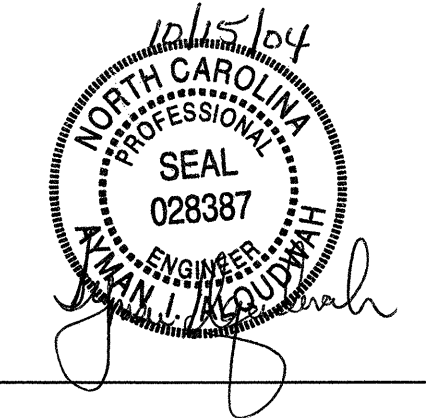

MATCHLINE -L- STA 170+00 SEE SHEET 7

MATCHLINE -L- STA 177+80 SEE SHEET 9

* SEE NOTE 1

EXISTING/PROPOSED ROADWAY
NC 55
STA 170+00 TO 177+80