

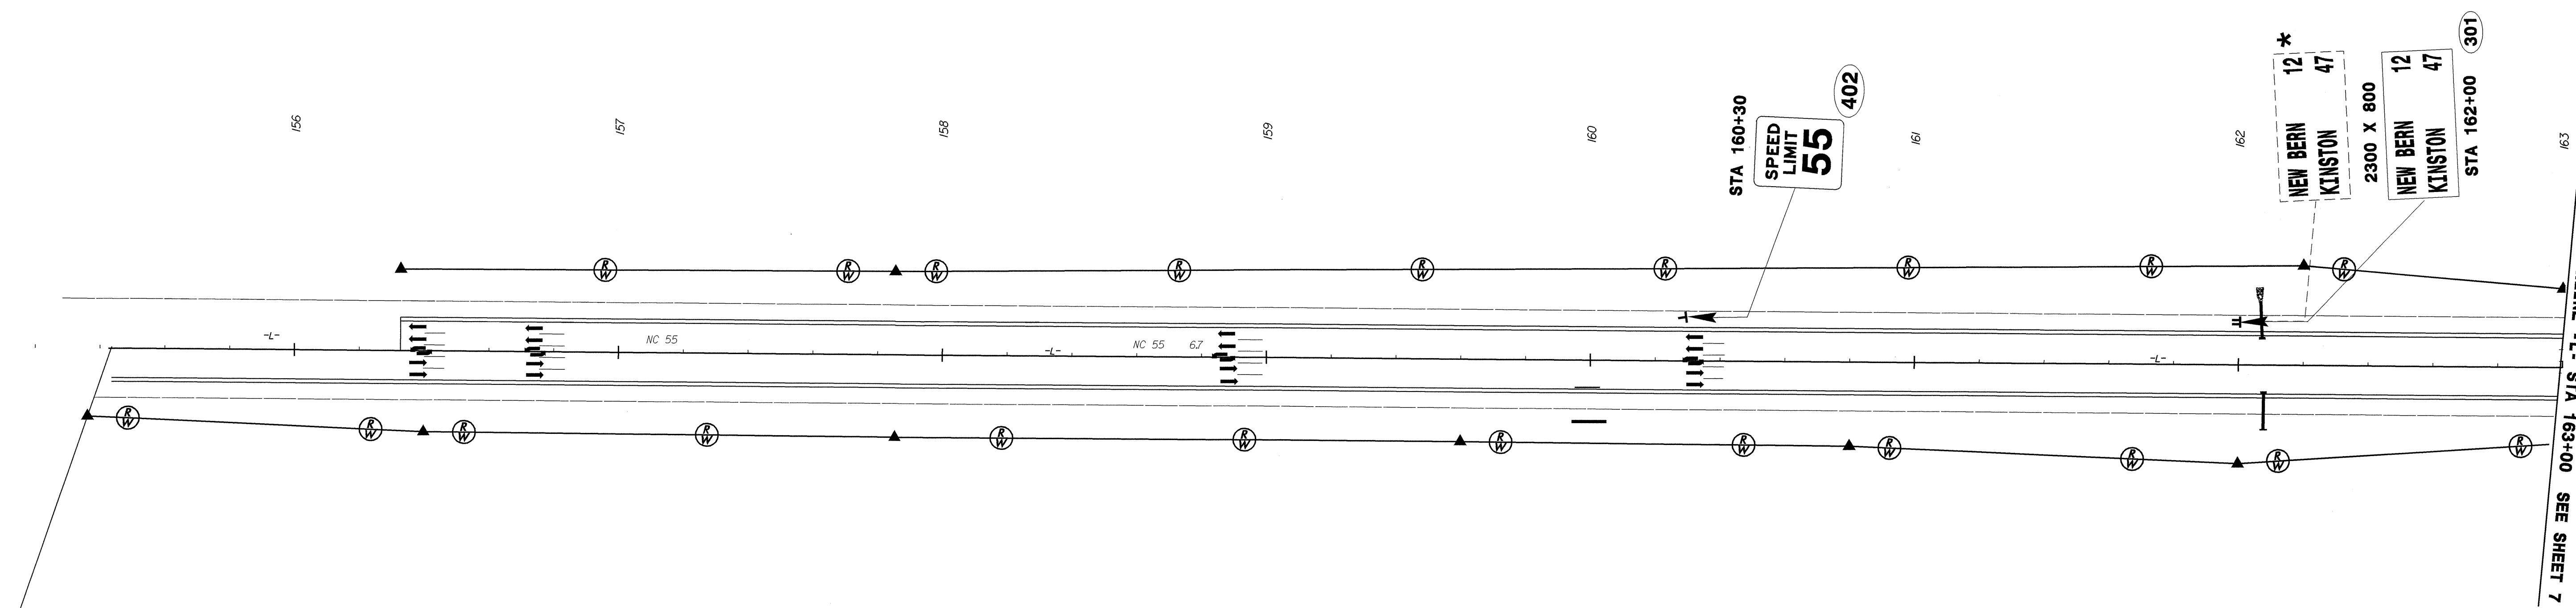


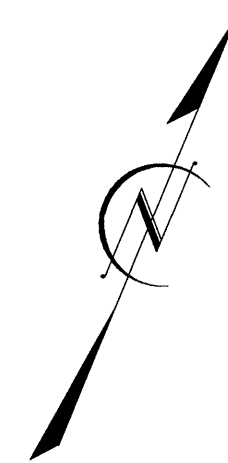

TIP NO. R-2539C	SHEET NO. SIGN-6
--------------------	---------------------

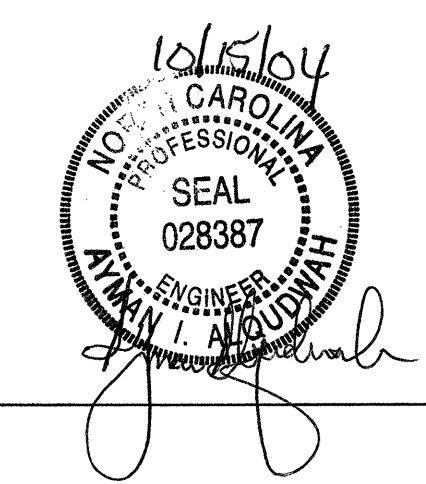

* SEE NOTE 1

EXISTING/PROPOSED ROADWAY
NC 55
STA 155+20 TO 163+00