

BM#3 EL 13.429
 NAIL IN PP 5CG08
 22.324m LT -Y- STA 11+23.974

GREENHORNE & O'MARA, INC.
 5965 CENTERVIEW DRIVE, SUITE 101
 RALEIGH, NORTH CAROLINA 27606
 (919) 851-1919




PROJECT REFERENCE NO. R-2539C SHEET NO. 41

ROADWAY DESIGN ENGINEER HYDRAULICS ENGINEER

PRELIMINARY PLANS
 DO NOT USE FOR CONSTRUCTION
 INCOMPLETE PLANS
 DO NOT USE FOR R/W ACQUISITION

CONST. REV.
 R/W REV.


(A) ROADWAY EMBANKMENT LOOSE BROWN SANDY SILT MOIST

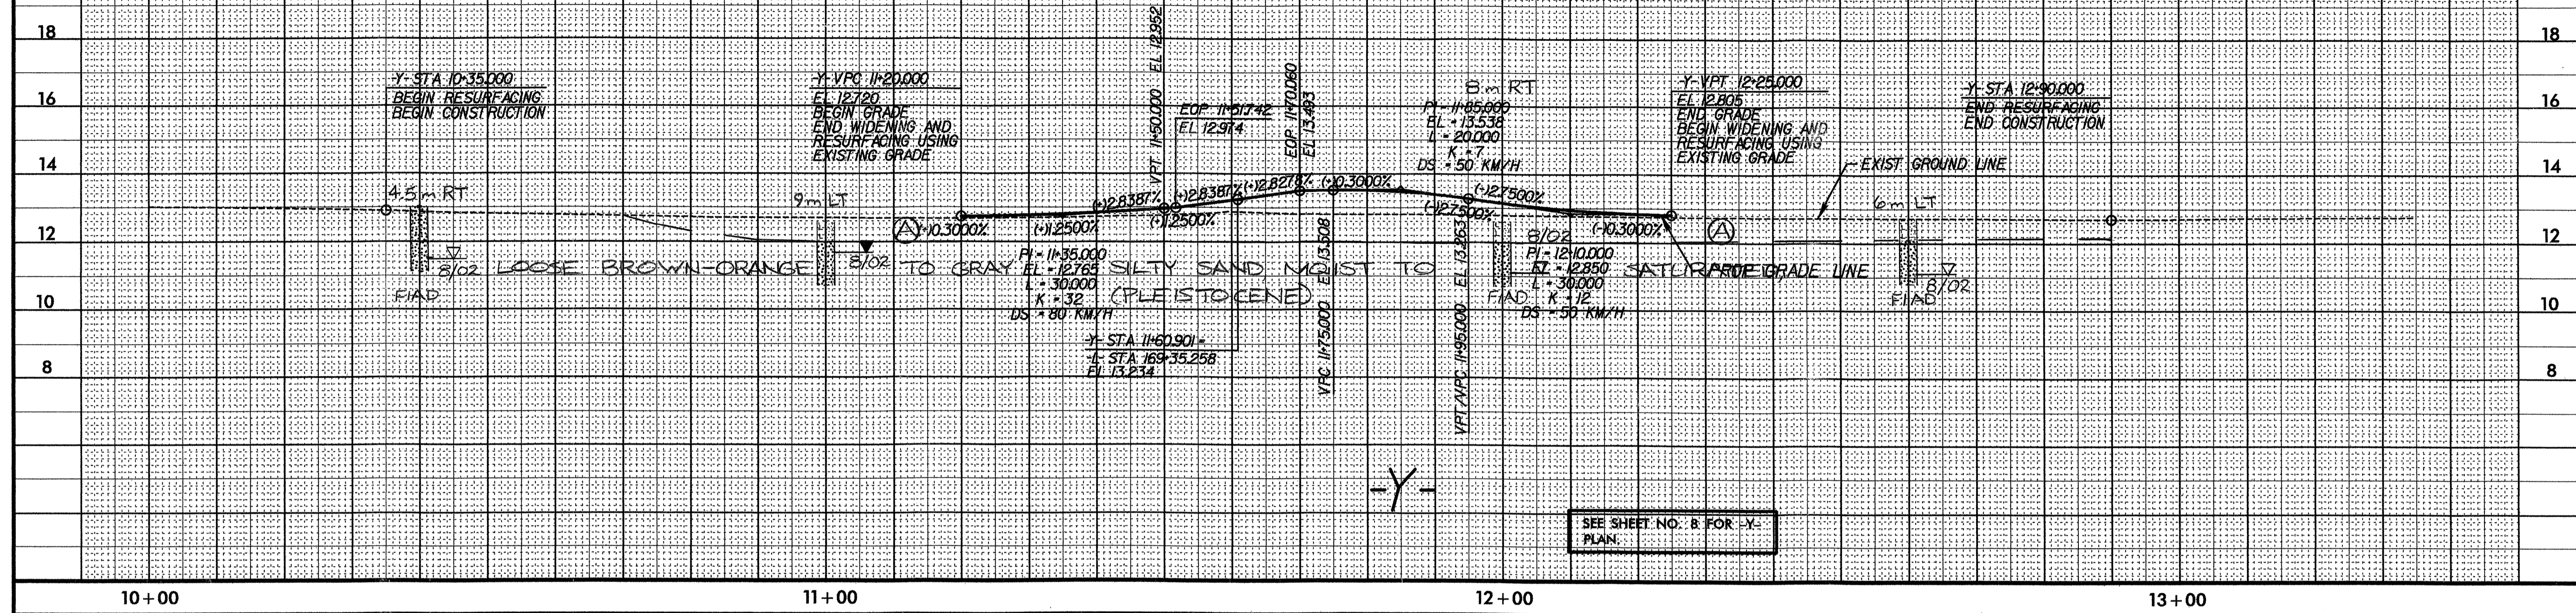

10+00 11+00 12+00 13+00

BM#5 EL 5.048
 RR SPIKE IN 24" PINE
 51.365m LT -L- STA 187+23.477

BM#5 EL 5.048
 RR SPIKE IN 24" PINE
 51.365m LT -L- STA 187+23.477

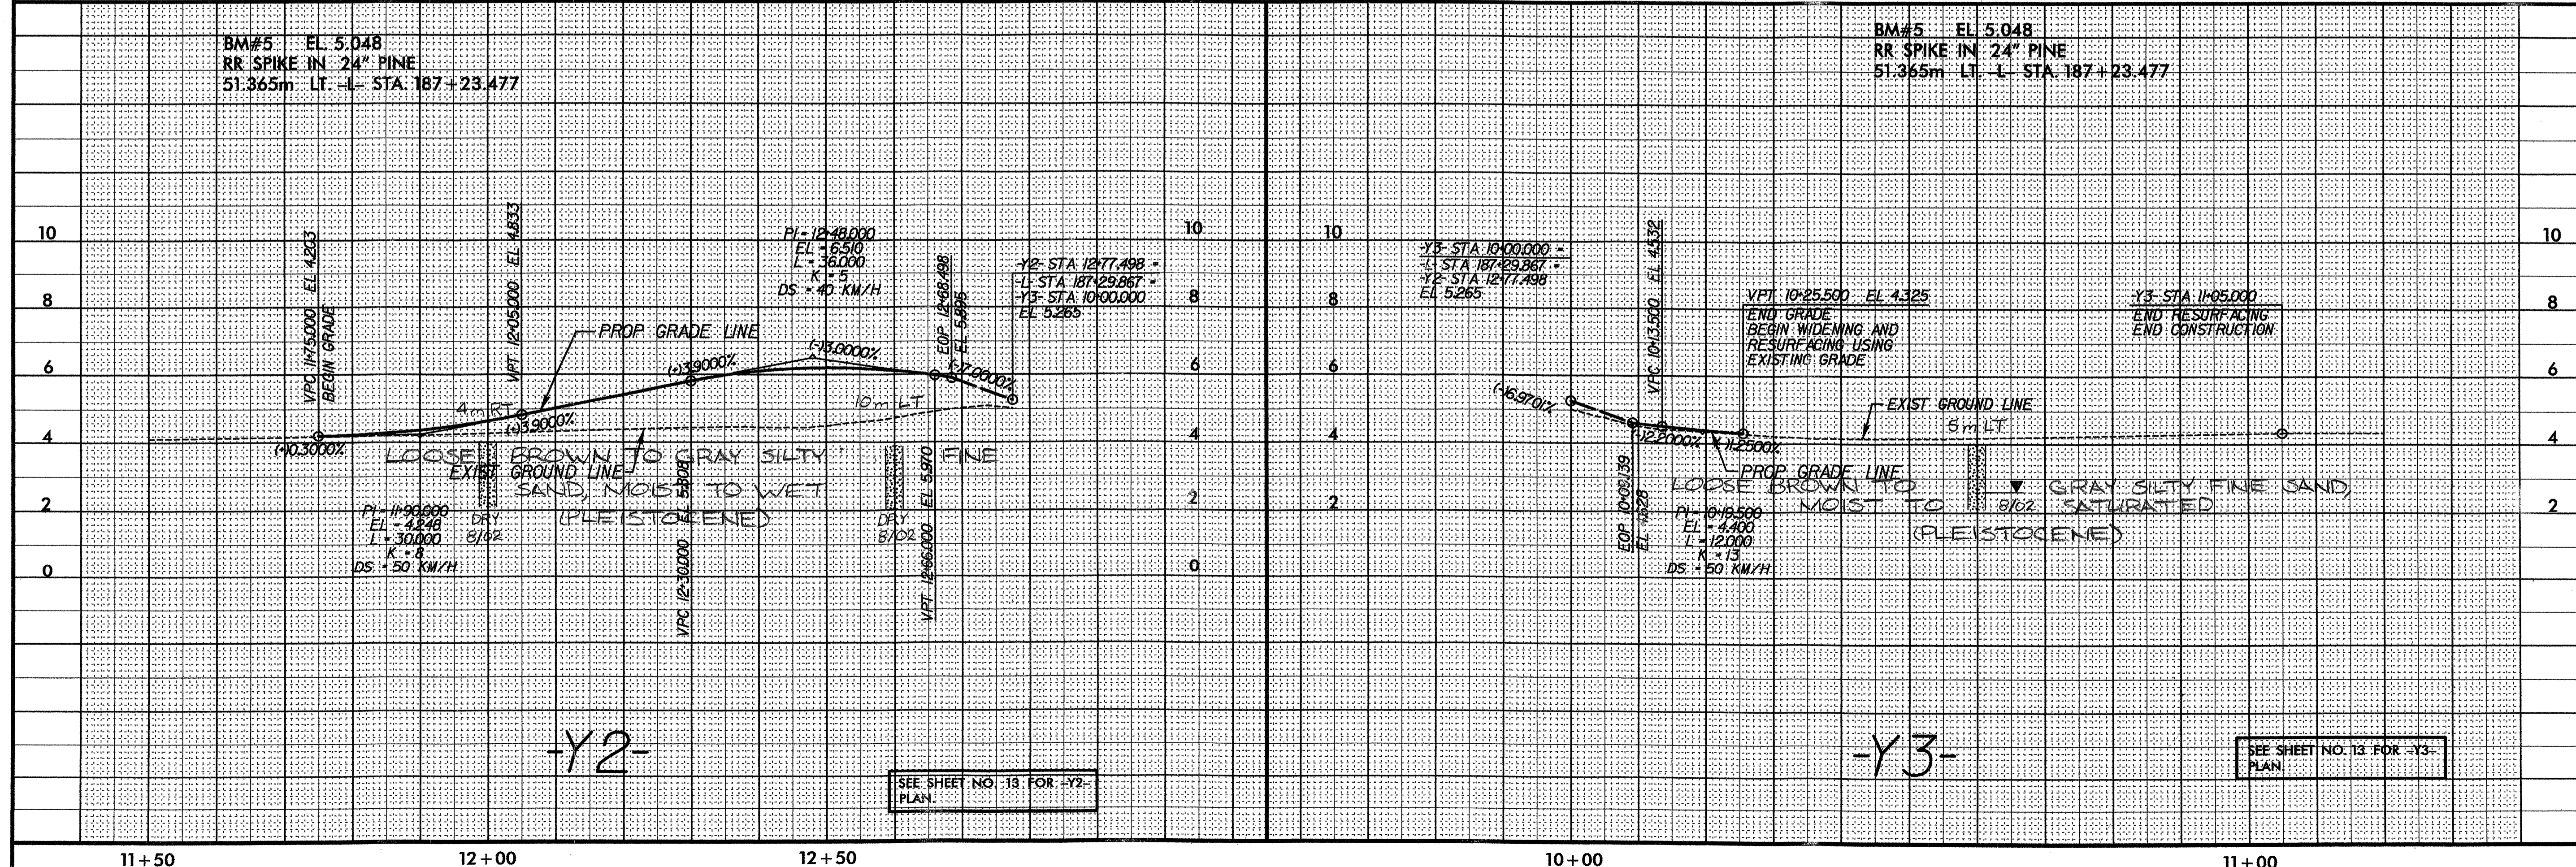

11+50 12+00 12+50 11+00