


REVISIONS


GREENHORNE & O'MARA, INC.  
5565 CENTERVIEW DRIVE, SUITE 107  
RALEIGH, NORTH CAROLINA 27606  
(919) 851-1919

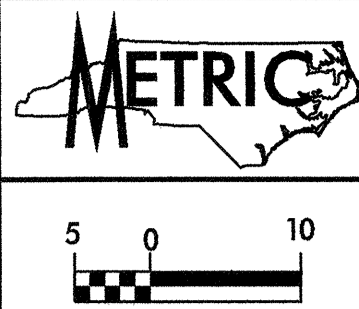

PROJECT REFERENCE NO. R-2539C	SHEET NO. 25
R/W SHEET NO.	
ROADWAY DESIGN ENGINEER	HYDRAULICS ENGINEER
PRELIMINARY PLANS DO NOT USE FOR CONSTRUCTION	
INCOMPLETE PLANS DO NOT USE FOR R/W ACQUISITION	
CONST. REV.	
R/W REV.	

MATCHLINE -L- STA. 228 + 60.000 SEE SHEET NO. 24

MATCHLINE -L- STA. 232 + 20.000 SEE SHEET NO. 26

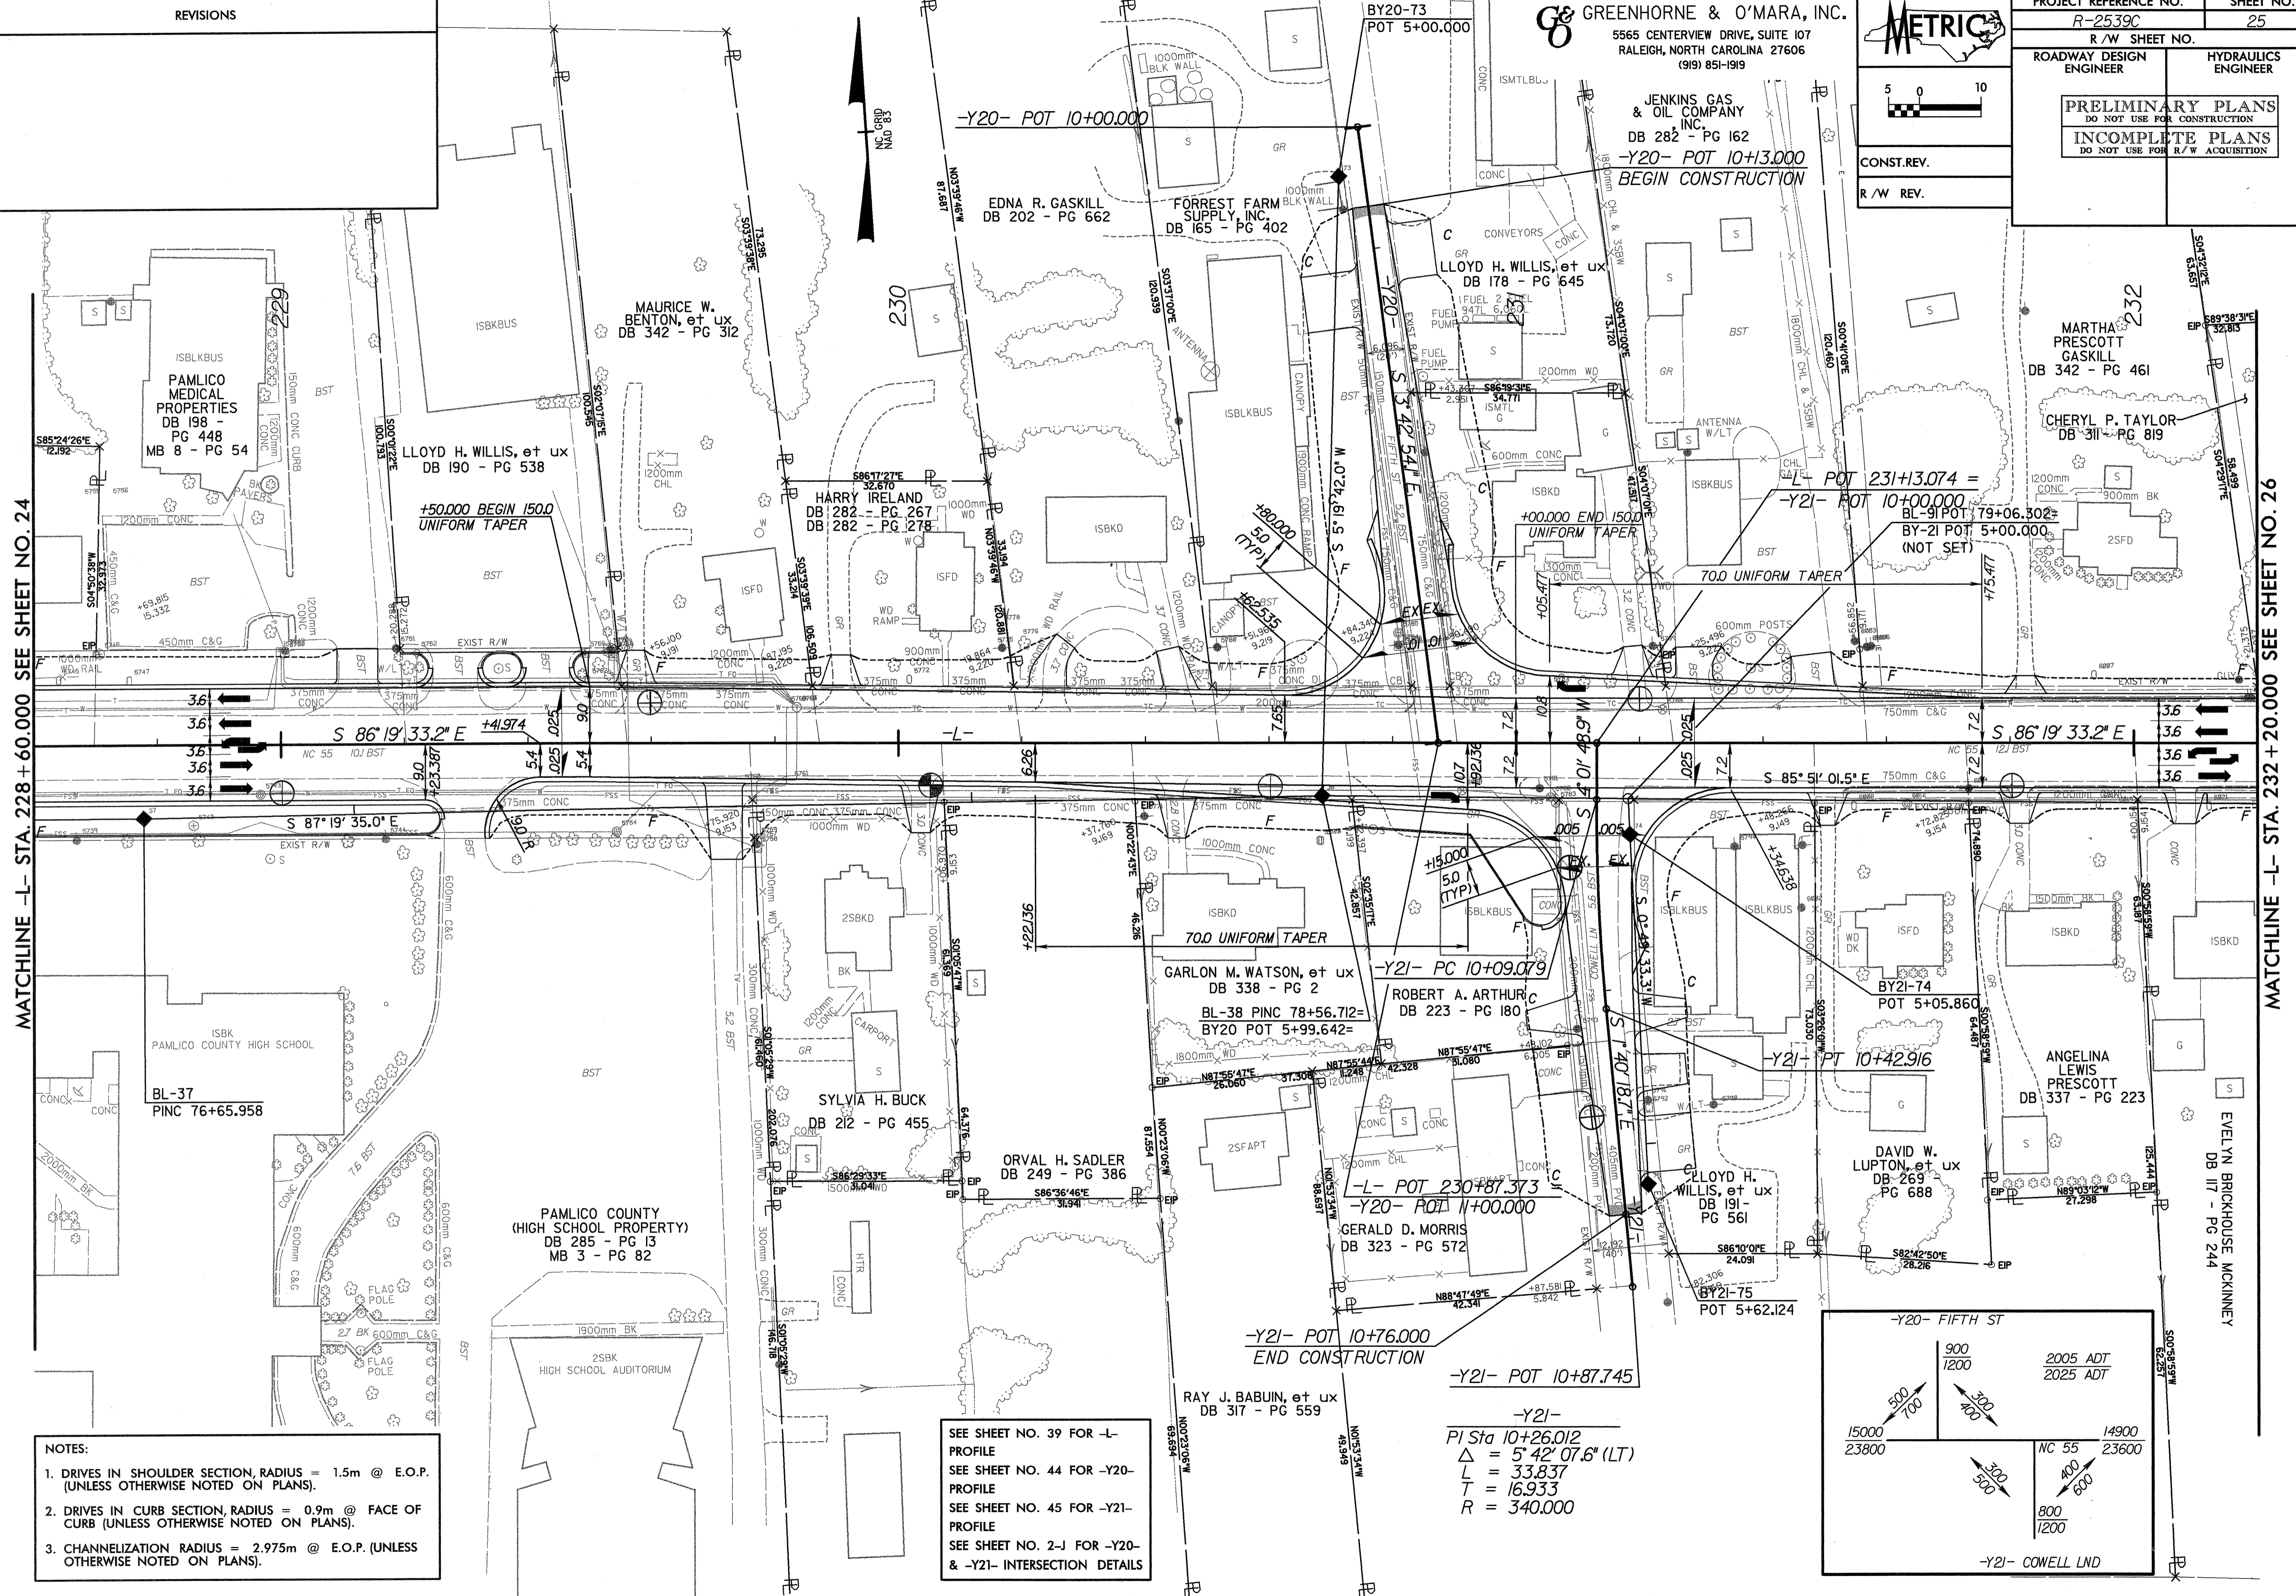

- NOTES:
1. DRIVES IN SHOULDER SECTION, RADIUS = 1.5m @ E.O.P. (UNLESS OTHERWISE NOTED ON PLANS).
  2. DRIVES IN CURB SECTION, RADIUS = 0.9m @ FACE OF CURB (UNLESS OTHERWISE NOTED ON PLANS).
  3. CHANNELIZATION RADIUS = 2.975m @ E.O.P. (UNLESS OTHERWISE NOTED ON PLANS).

SEE SHEET NO. 39 FOR -L- PROFILE  
SEE SHEET NO. 44 FOR -Y20- PROFILE  
SEE SHEET NO. 45 FOR -Y21- PROFILE  
SEE SHEET NO. 2-J FOR -Y20- & -Y21- INTERSECTION DETAILS

-Y21-  
PI Sta 10+26.012  
 $\Delta = 5' 42" 07.6" (LT)$   
L = 33.837  
T = 16.933  
R = 340.000

