


REVISIONS



GREENHORNE & O'MARA, INC.
5565 CENTERVIEW DRIVE, SUITE 107
RALEIGH, NORTH CAROLINA 27606
(919) 851-1919

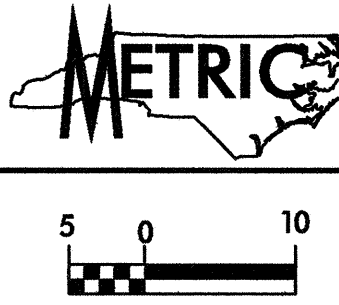

PROJECT REFERENCE NO. R-2539C	SHEET NO. 20
R/W SHEET NO.	
ROADWAY DESIGN ENGINEER NORTH CAROLINA PROFESSIONAL SEAL 18508 VINNIE C. KLEBER	HYDRAULICS ENGINEER NORTH CAROLINA PROFESSIONAL SEAL 025903 RICHARD A. MOORE
CONST. REV.	
R/W REV.	

MATCHLINE -L- STA. 210 + 60.000 SEE SHEET NO. 19

MATCHLINE -L- STA. 214 + 20.000 SEE SHEET NO. 21

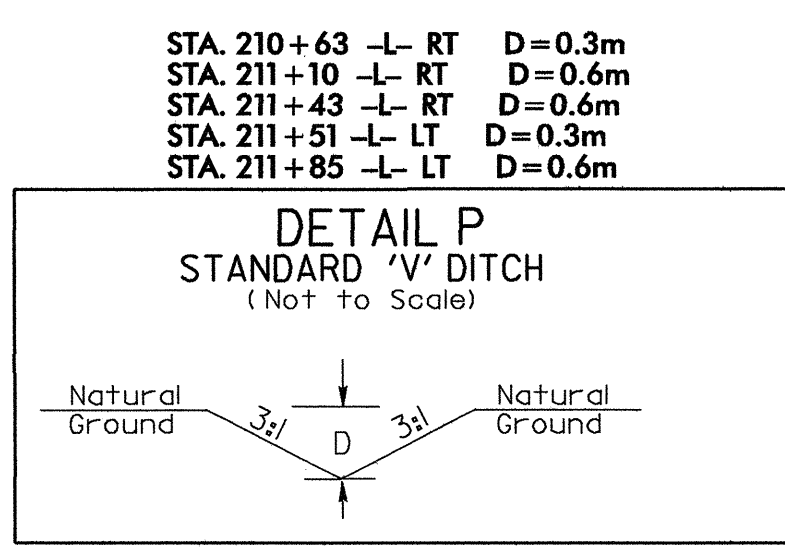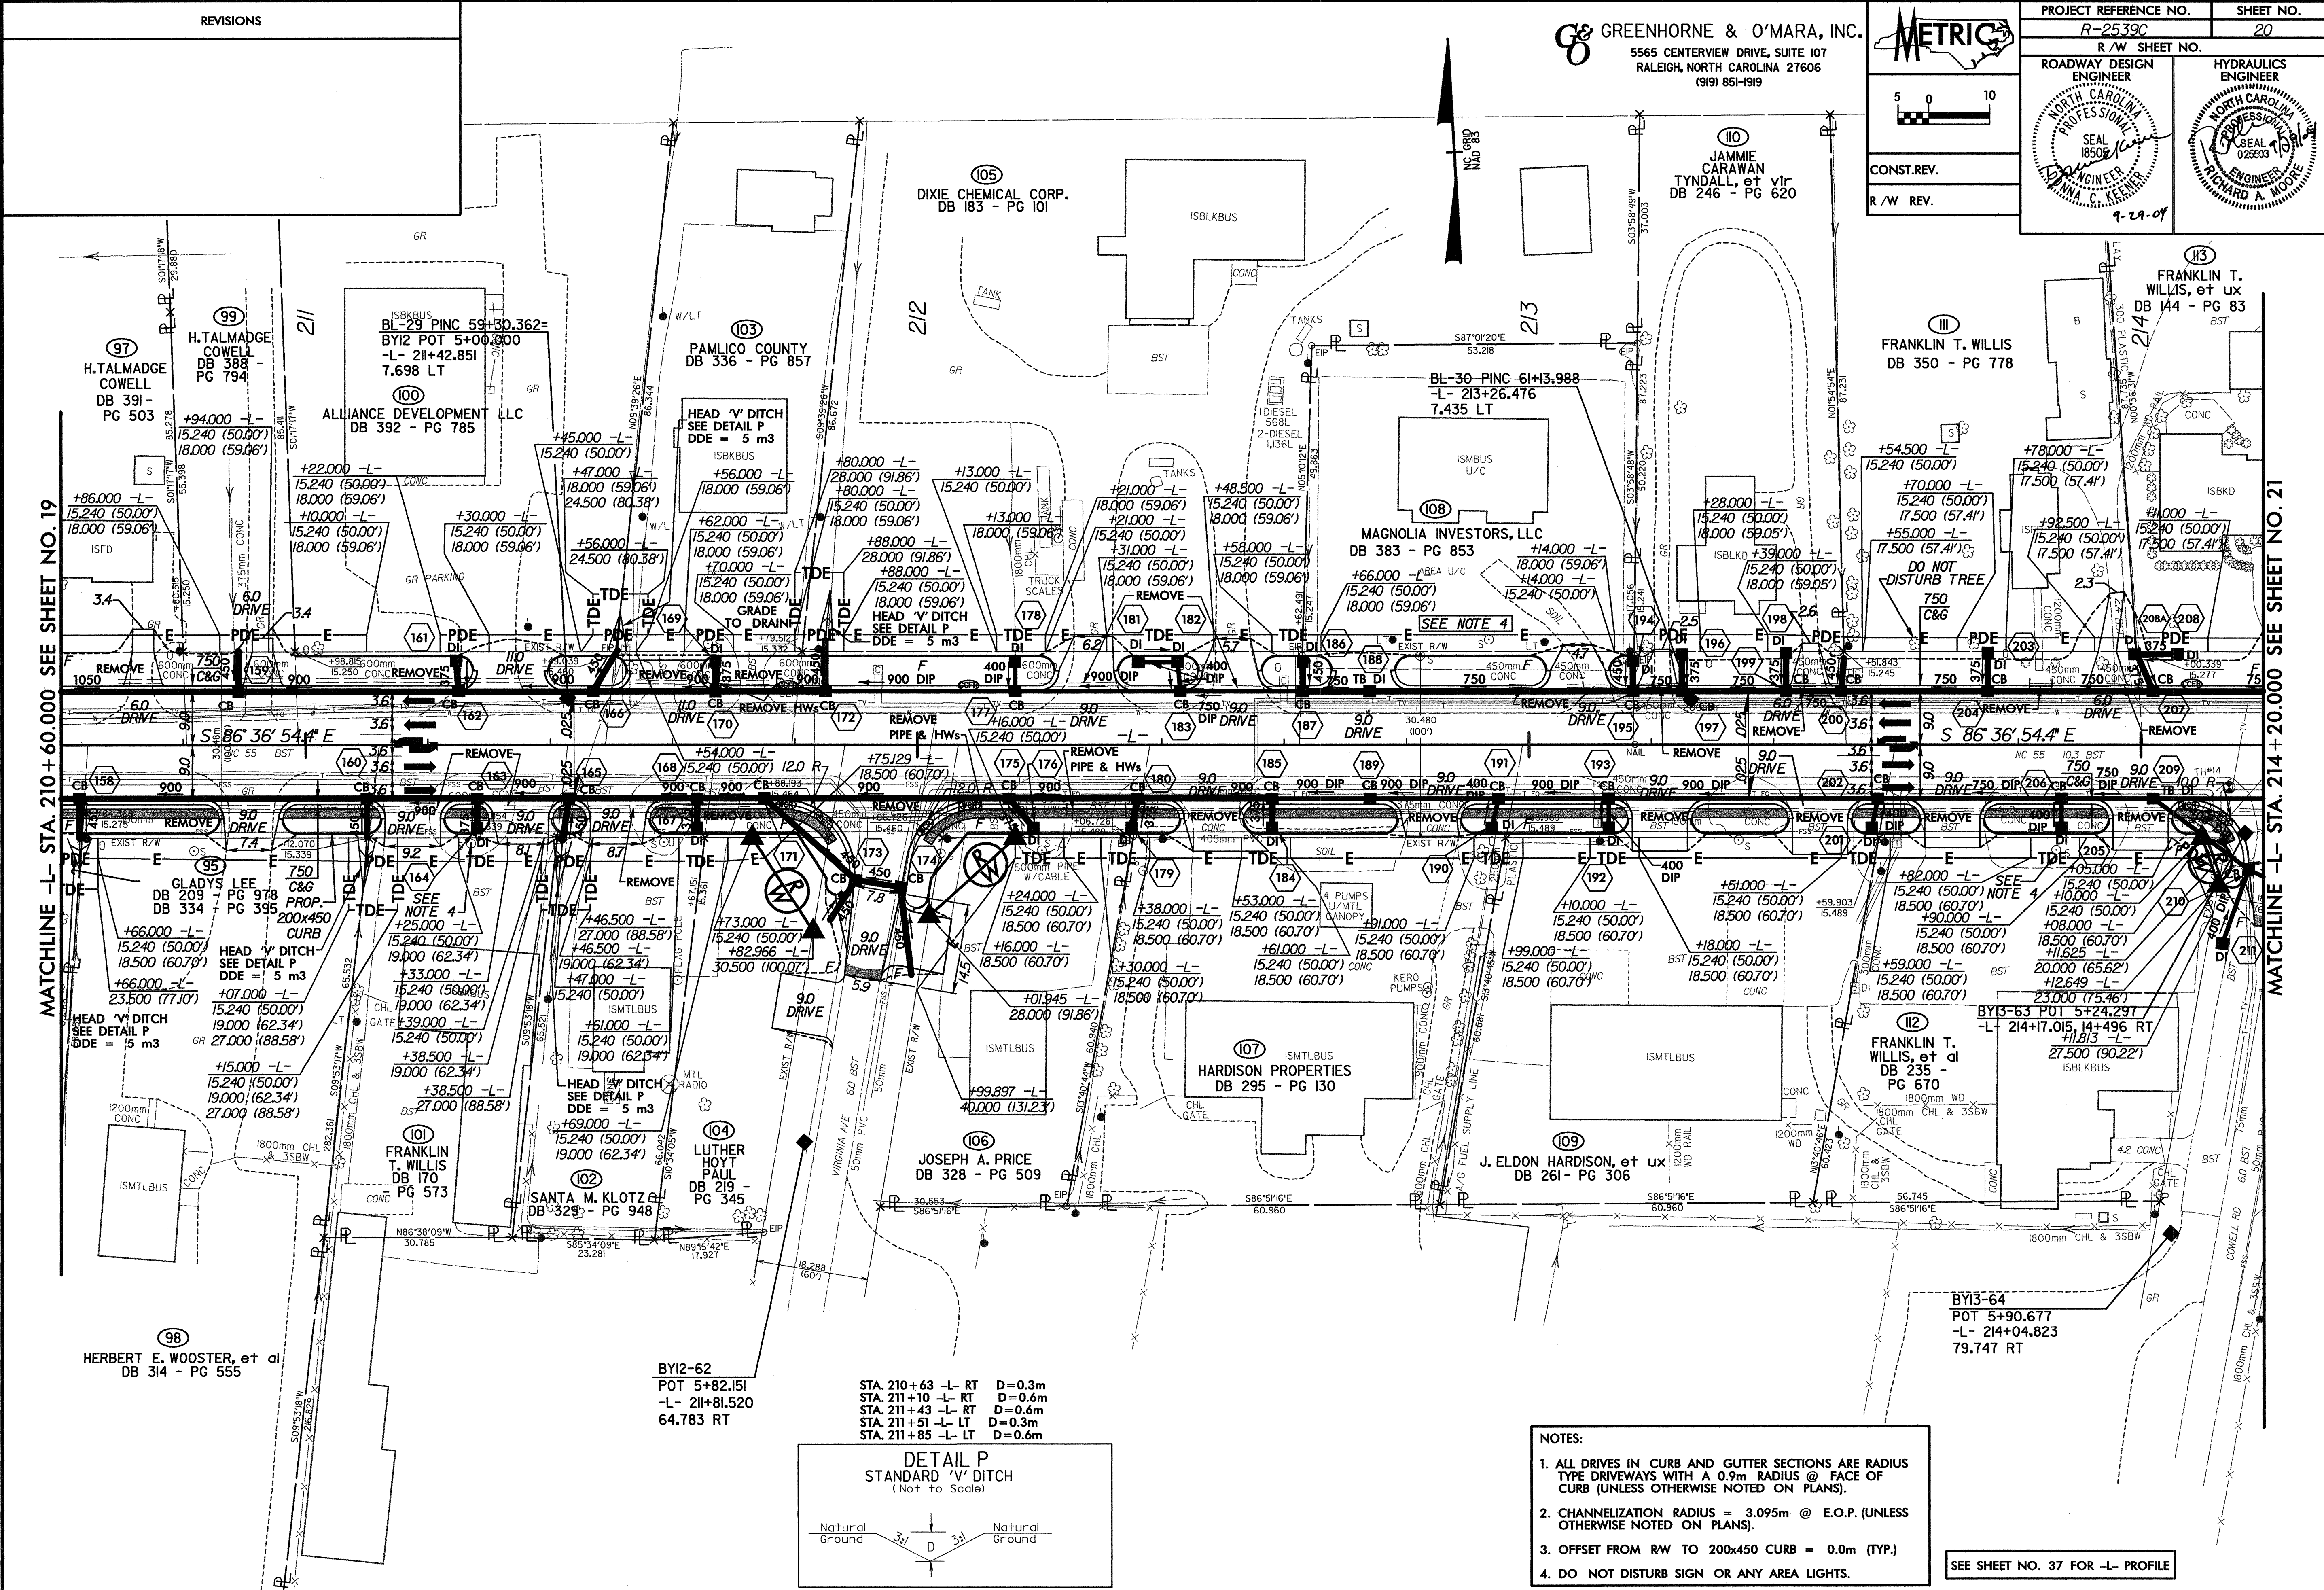

- NOTES:
1. ALL DRIVES IN CURB AND GUTTER SECTIONS ARE RADIUS TYPE DRIVEWAYS WITH A 0.9m RADIUS @ FACE OF CURB (UNLESS OTHERWISE NOTED ON PLANS).
 2. CHANNELIZATION RADIUS = 3.095m @ E.O.P. (UNLESS OTHERWISE NOTED ON PLANS).
 3. OFFSET FROM RW TO 200x450 CURB = 0.0m (TYP.)
 4. DO NOT DISTURB SIGN OR ANY AREA LIGHTS.

SEE SHEET NO. 37 FOR -L- PROFILE