

REVISIONS

**INTERSECTION DETAILS FOR
-L- AND -Y23- &
-L- AND -Y24-/Y25-NC 304-L- RT.
SEE PLAN SHEET NOS. 26 AND No. 27**


GREENHORNE & O'MARA, INC.
5565 CENTERVIEW DRIVE, SUITE 107
RALEIGH, NORTH CAROLINA 27606
(919) 851-1919

METRIC

5 0 10

CONST. REV. _____
R / W REV. _____

PROJECT REFERENCE NO.	SHEET NO.
R-2539C	2-N
R / W SHEET NO.	
ROADWAY DESIGN ENGINEER	HYDRAULICS ENGINEER
9-28-07	

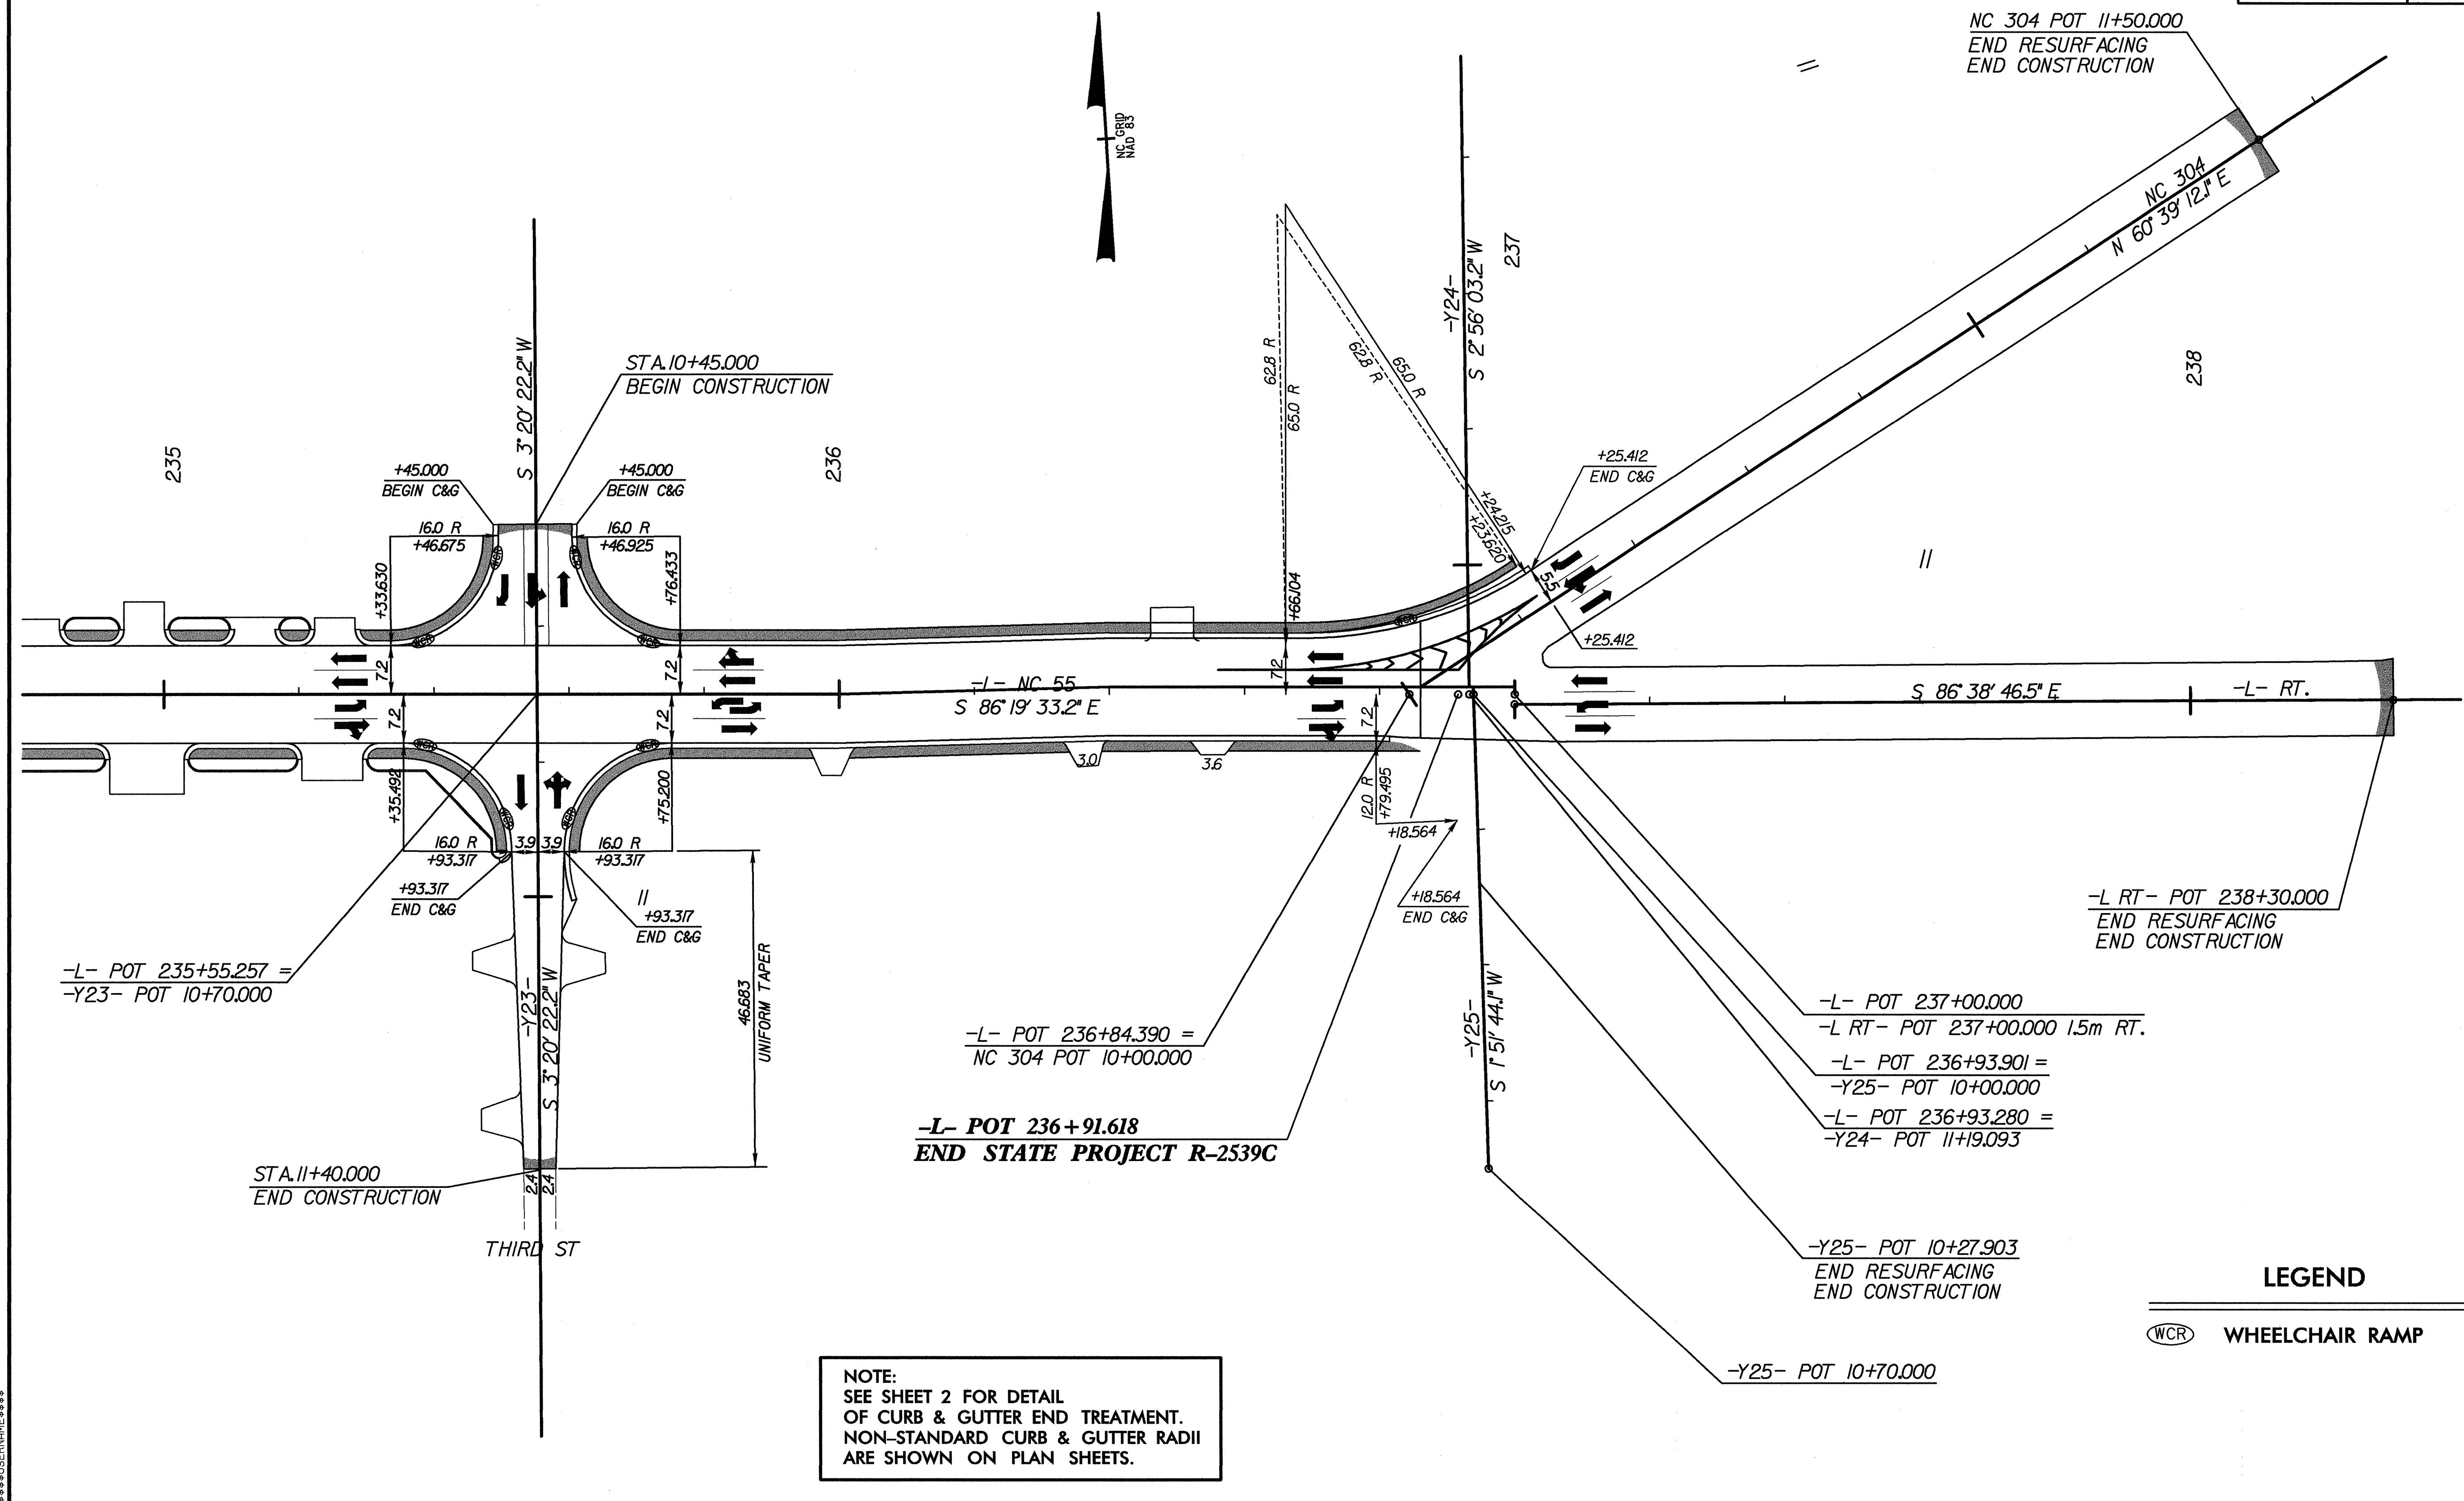

NOTE:
SEE SHEET 2 FOR DETAIL
OF CURB & GUTTER END TREATMENT.
NON-STANDARD CURB & GUTTER RADII
ARE SHOWN ON PLAN SHEETS.