
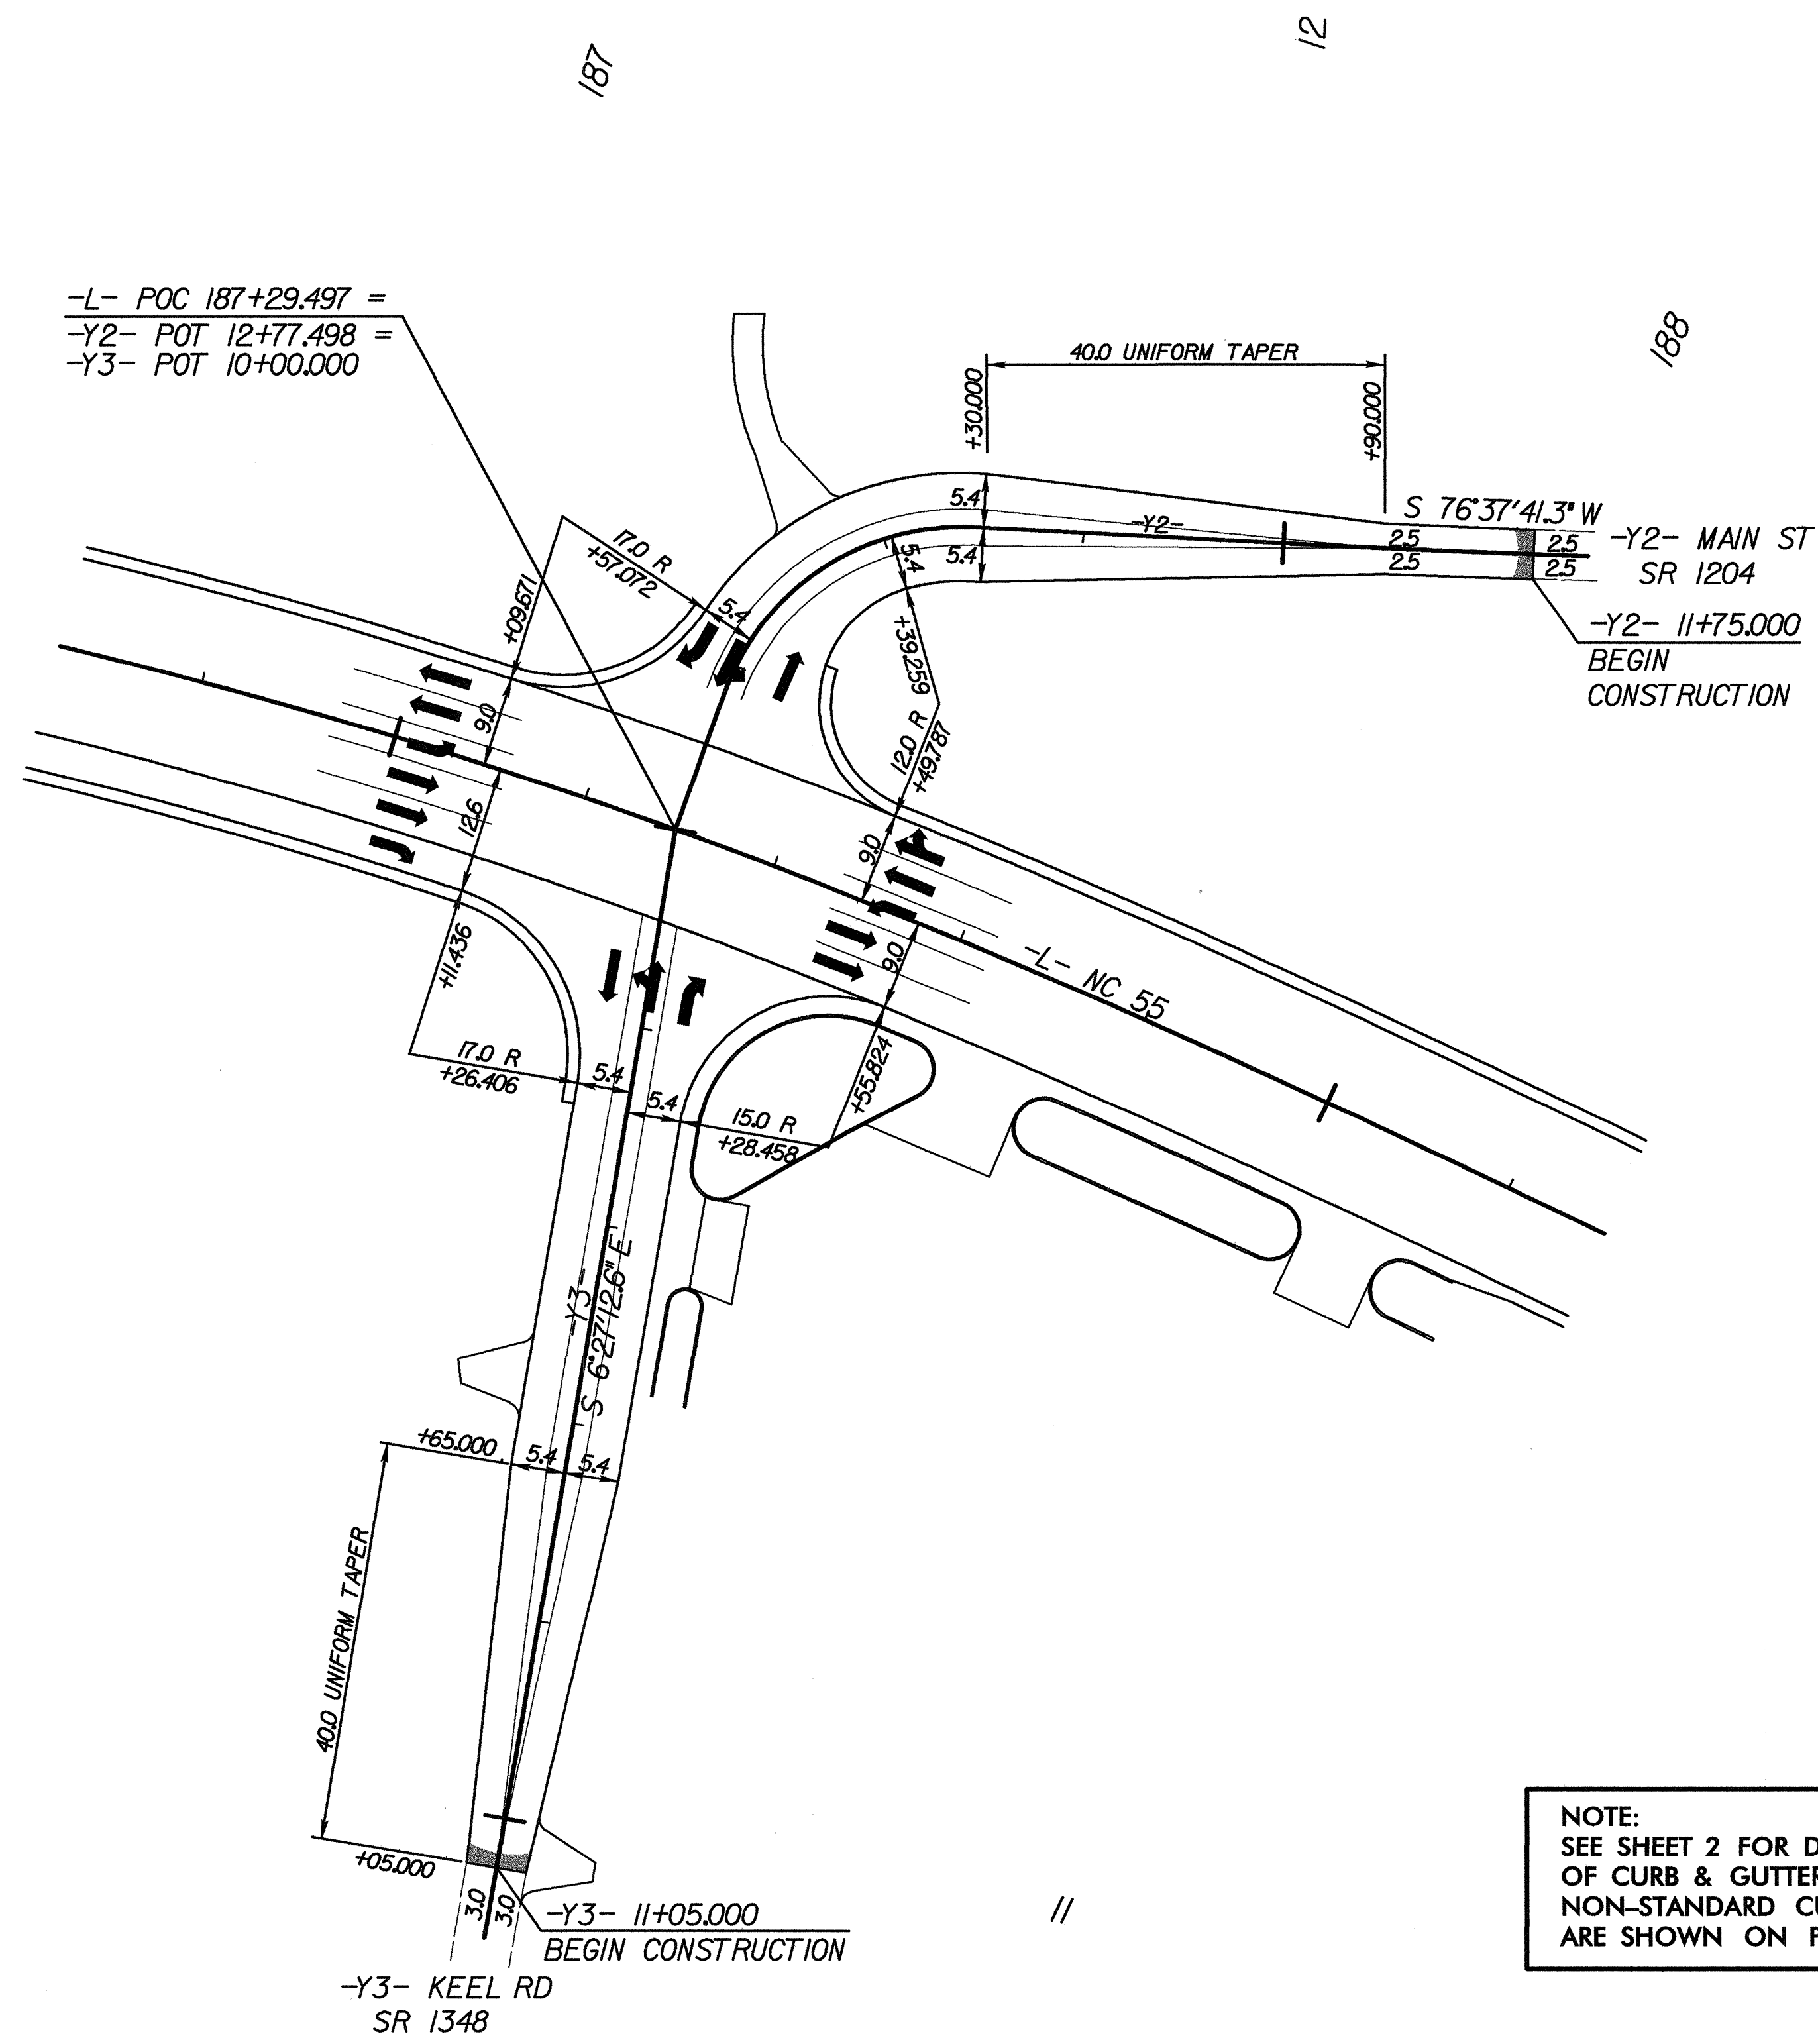




REVISIONS

INTERSECTION DETAIL FOR  
 -L- AND -Y2- & -Y3-  
 SEE PLAN SHEET No. 13

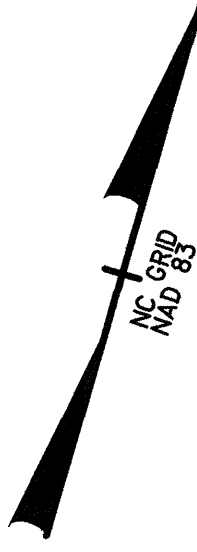

NOTE:  
 SEE SHEET 2 FOR DETAIL  
 OF CURB & GUTTER END TREATMENT.  
 NON-STANDARD CURB & GUTTER RADII  
 ARE SHOWN ON PLAN SHEETS.

INTERSECTION DETAIL FOR  
 -L- AND -Y4-  
 SEE PLAN SHEET No. 14

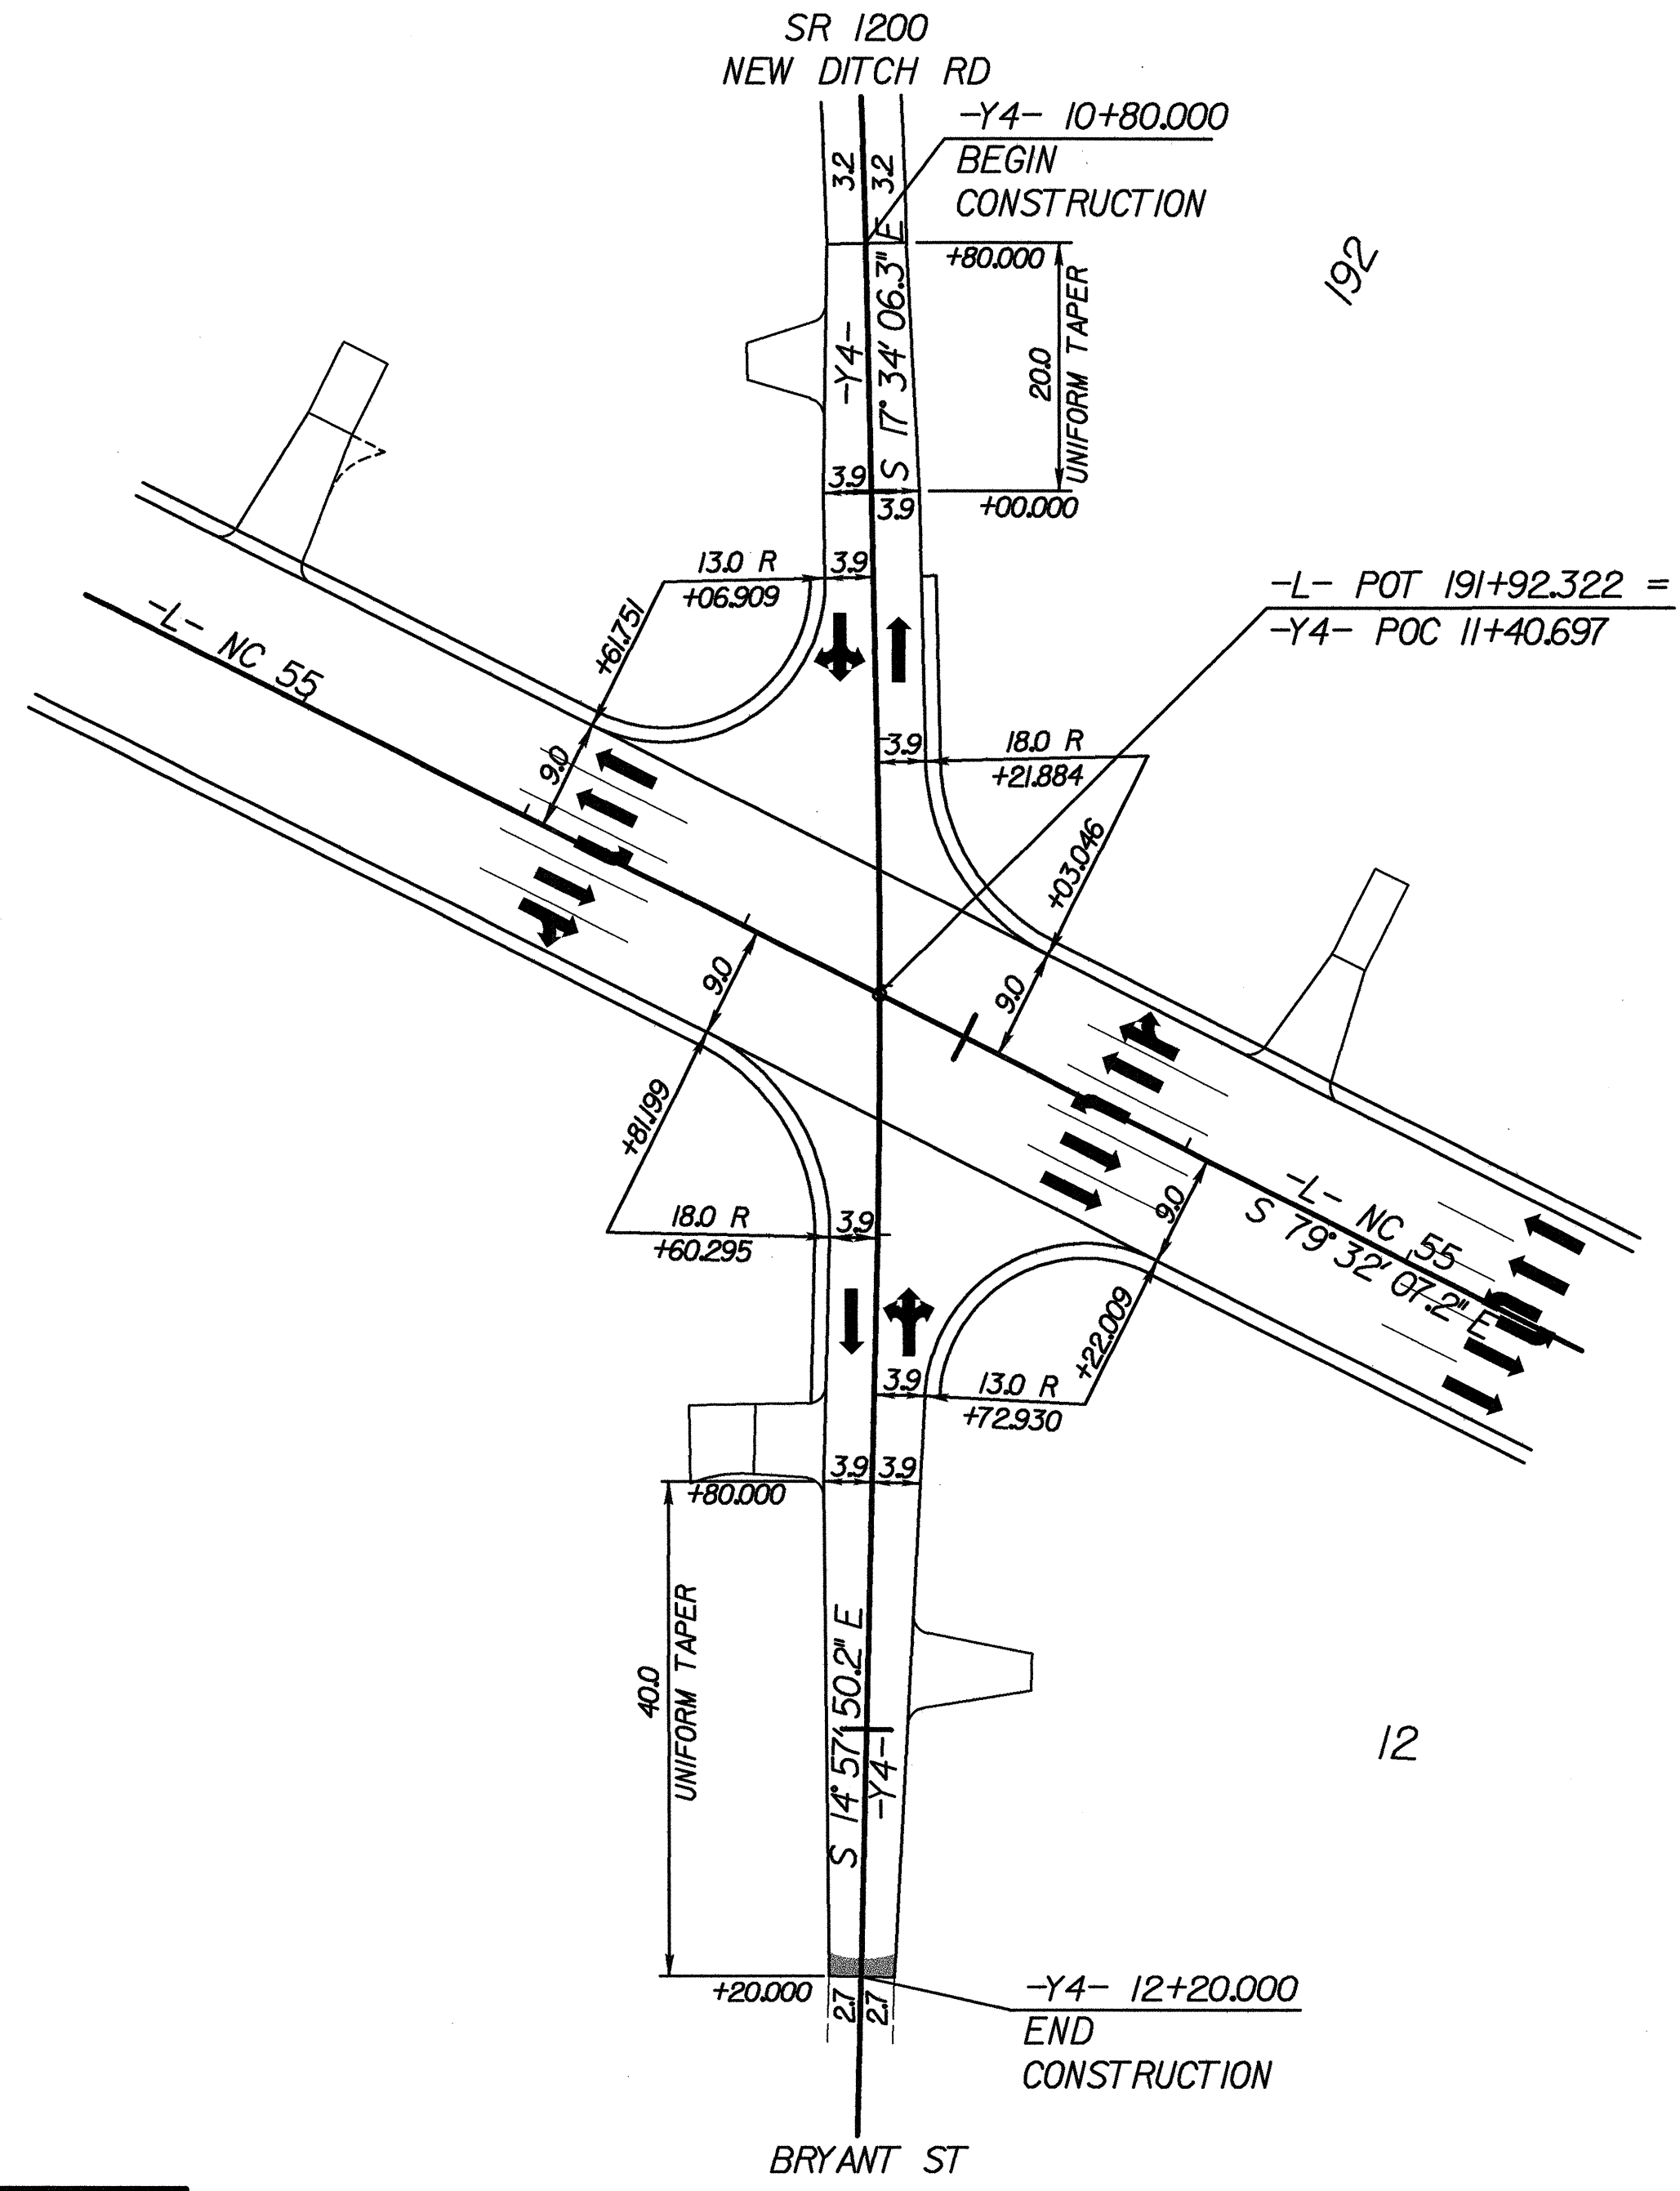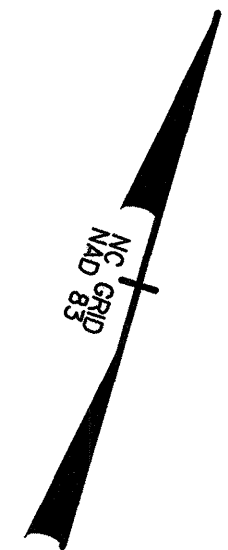

 5 0 10 CONST. REV. R / W REV.	PROJECT REFERENCE NO. R-2539C	SHEET NO. 2-H
	R / W SHEET NO.	
	ROADWAY DESIGN ENGINEER 	HYDRAULICS ENGINEER

GREENHORNE & O'MARA, INC.  
 5565 CENTERVIEW DRIVE, SUITE 107  
 RALEIGH, NORTH CAROLINA 27606  
 (919) 851-1919