



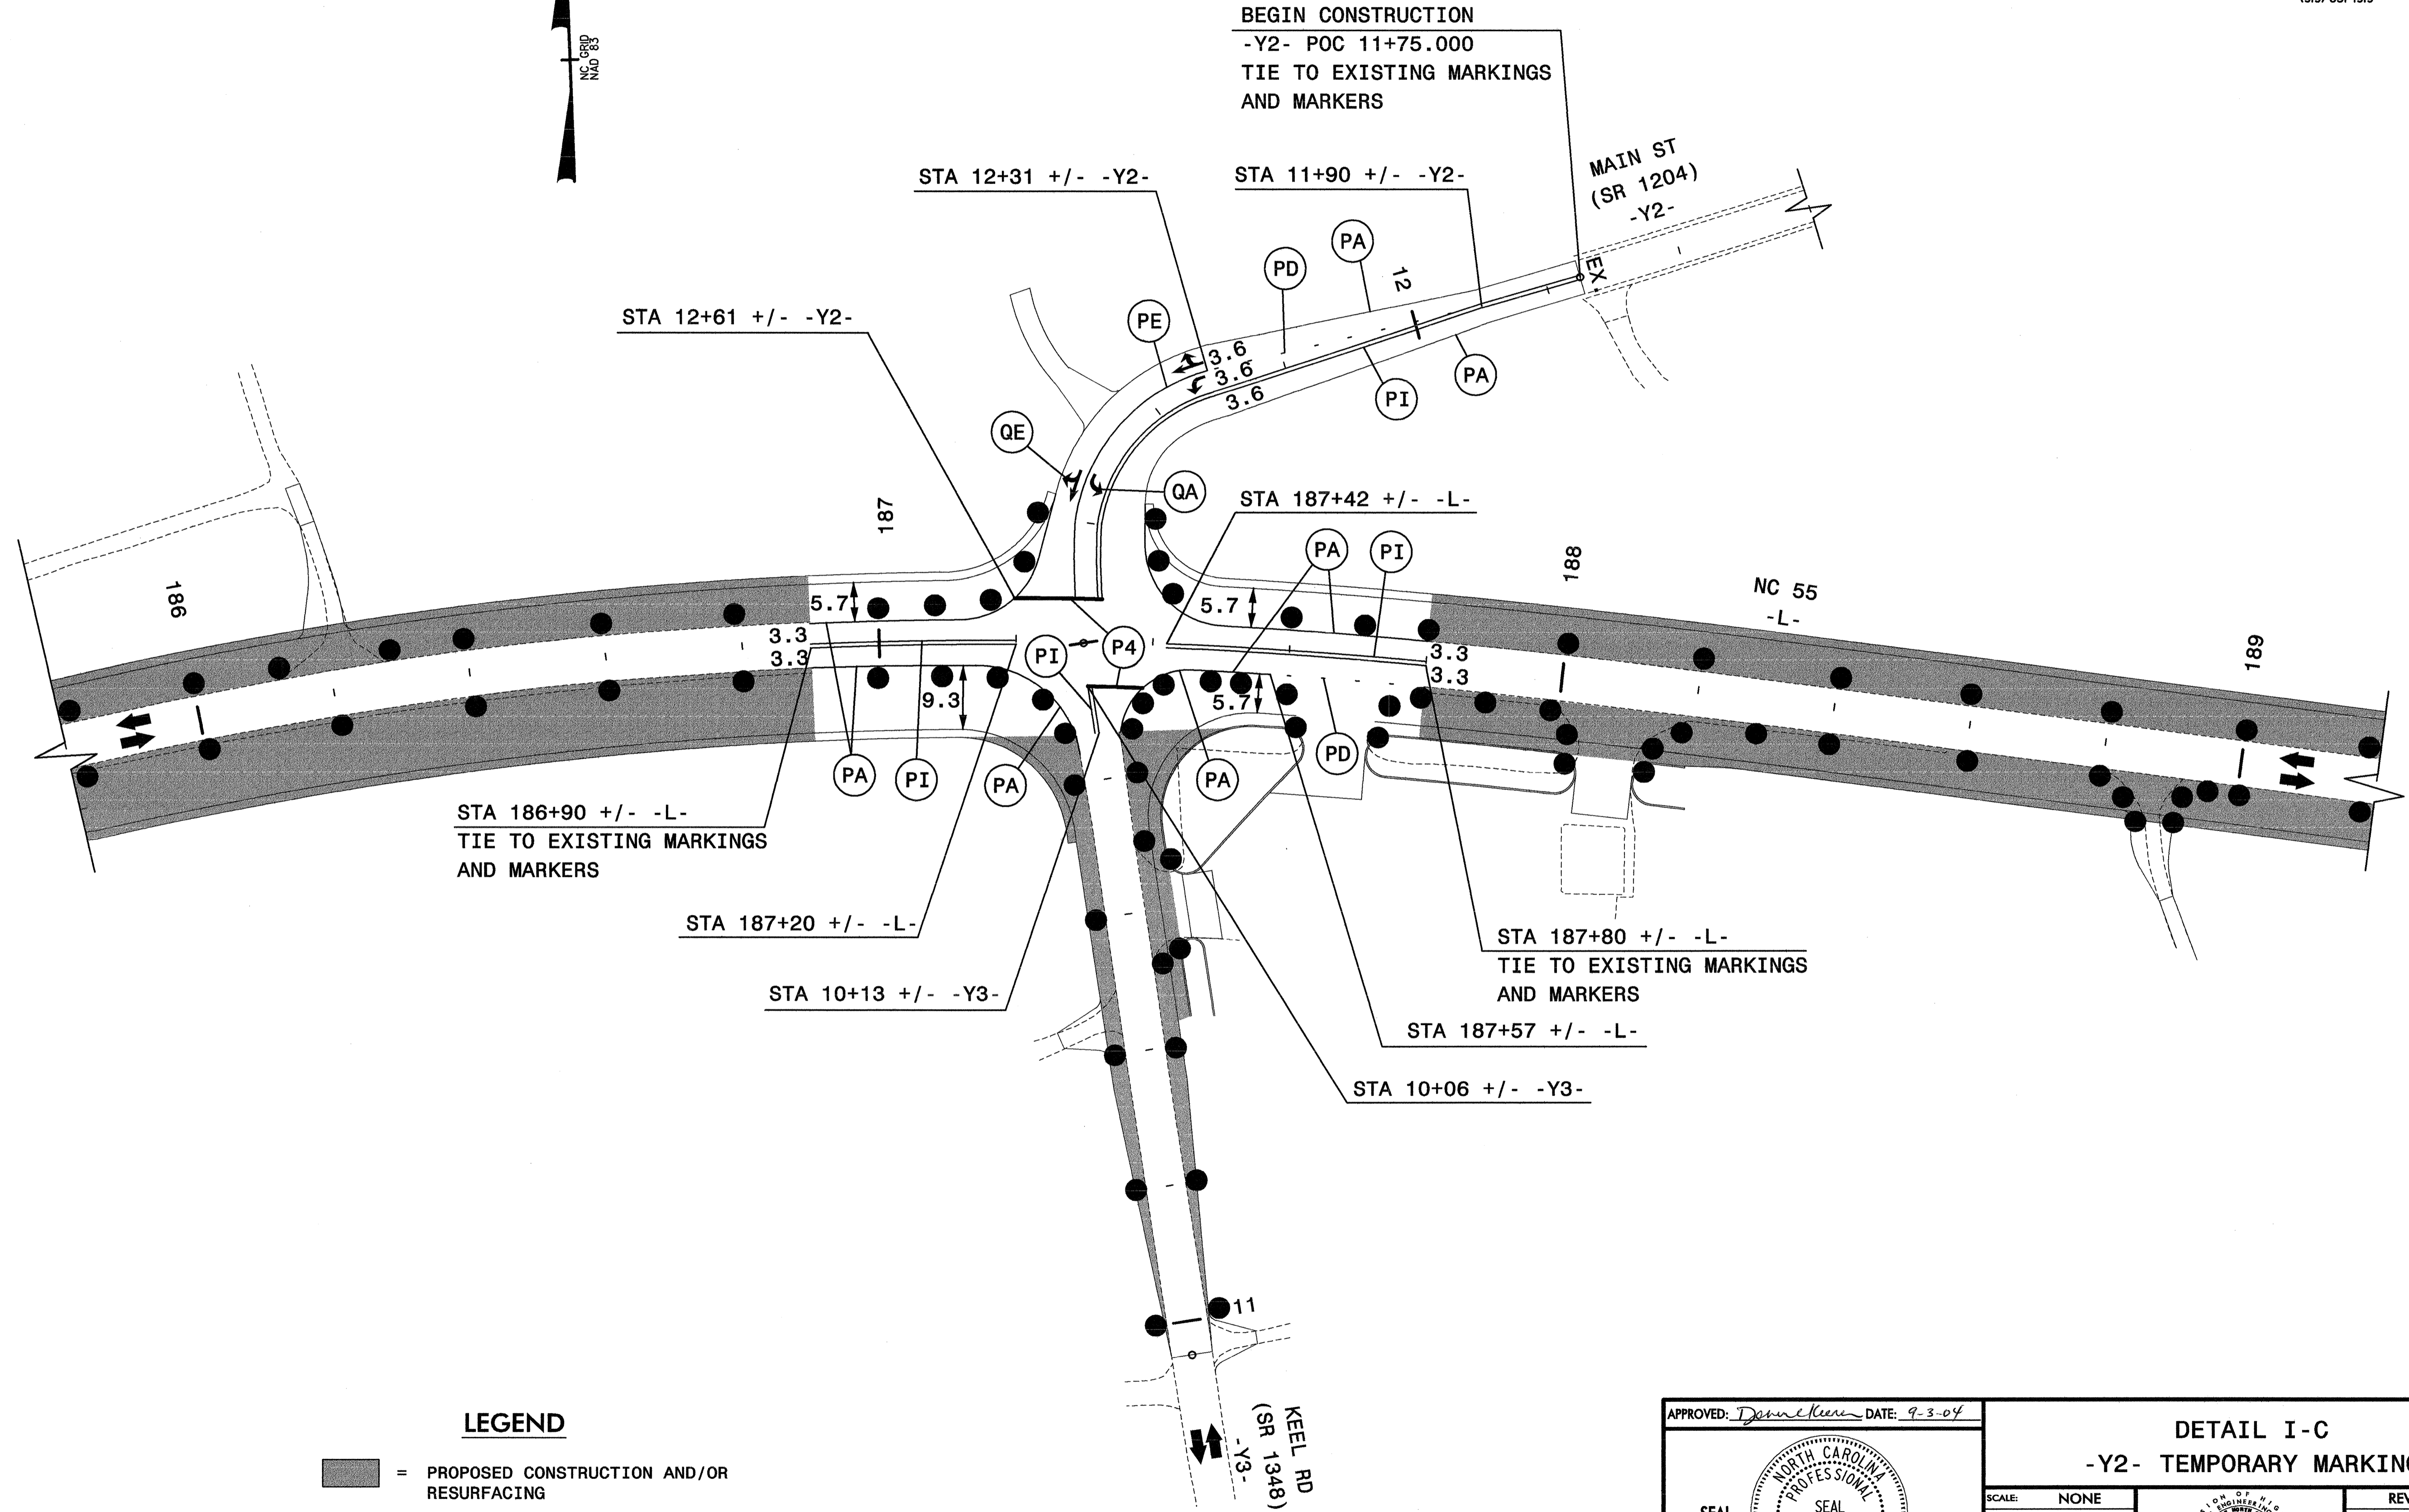

PROJ. REFERENCE NO.	SHEET NO.
R-2539C	TCP-11


GREENHORNE & O'MARA, INC.
 5565 CENTERVIEW DRIVE, SUITE 107
 RALEIGH, NORTH CAROLINA 27606
 (919) 851-1919

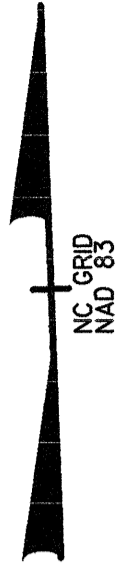

LEGEND


- = PROPOSED CONSTRUCTION AND/OR RESURFACING
- = WEDGING & WIDENING

APPROVED: *Donna C. Keener* DATE: 9-3-04

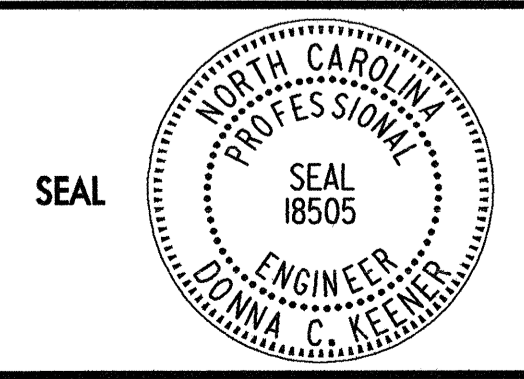

DETAIL I-C
-Y2- TEMPORARY MARKING

SCALE:	NONE
DATE:	8/2/04
DWG. BY:	PMW
DESIGN BY:	PMW
REVIEWED BY:	DCK

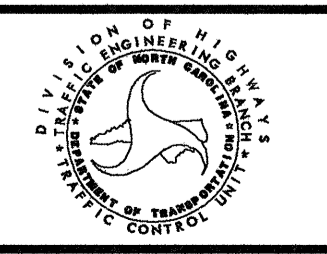

REVISIONS	

\$\$\$\$\$SYSTIME\$\$\$\$\$
 \$\$\$LUSTINEAME\$\$\$\$\$