


042592

GREENHORNE & O'MARA, INC.  
5565 CENTERVIEW DRIVE, SUITE 107  
RALEIGH, NORTH CAROLINA 27606  
(919) 851-1919

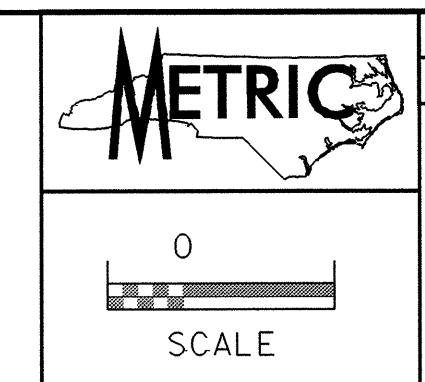

PROJECT REFERENCE NO. R-2539C SHEET NO. UO-12

### UTILITIES BY OTHERS

NOTE:  
ALL PROPOSED UTILITY WORK  
SHOWN ON THIS SHEET WILL  
BE DONE BY OTHERS

NOTE: PAVE -Y4- (NEW DITCH ROAD) FROM  
MAIN STREET TO STA. 10+80.000  
(APPROX. 160 METERS)

-Y4- POC 10+80.000  
END PAVING  
BEGIN CONSTRUCTION

-Y4- POT 12+20.000  
END CONSTRUCTION

RETAIN

MATCHLINE -L- STA. 189 + 00.000 SEE SHEET UO-11

MATCHLINE -L- STA. 192 + 60.000 SEE SHEET UO-13

-L-	-Y4-	-Y4-
PI Sta 190+83.321	PI Sta 10+72.761	PI Sta 11+40.831
$\Delta = 0^{\circ} 50' 36.0''$ (RT)	$\Delta = 1^{\circ} 12' 40.2''$ (RT)	$\Delta = 2^{\circ} 36' 16.1''$ (RT)
L = 103.034	L = 211.39	L = 45.457
T = 51.518	T = 10.570	T = 22.732
R = 7000.000	R = 1000.000	R = 1000.000
S.E. = N C		

SEE SHEET NO. 34 FOR -L- PROFILE  
SEE SHEET NO. 42 FOR -Y4- PROFILE  
SEE SHEET NO. 2-H FOR -Y4  
INTERSECTION DETAIL.

NOTES:  
1. DRIVES IN SHOULDER SECTION, RADIUS = 1.5m @ E.O.P.  
(UNLESS OTHERWISE NOTED ON PLANS).

26-OCT-2004 13:54  
R:\1125\1125-0001\1125-0001.dgn