


PROJECT REFERENCE NO. **R-2539C** SHEET NO. **UC-19**
 R/W SHEET NO.

Municipal Engineering Services
 P.A. BOX 57 CARRIERS, N.C. 27513 P.A. BOX 249 BOONE, N.C. 28607
 (703) 775-5333 (703) 775-5333

JIMMY D. WOODIE
 ENGINEER
 3/16/2015
 CONST. REV.
 R/W REV.

UTILITY CONSTRUCTION DRAWINGS
 WYERHAEUSER CO. DB 127 - PG 269
 WILKES PROPERTIES, INC. DB 312 - PG 141
 PC A - SLIDE 99-2

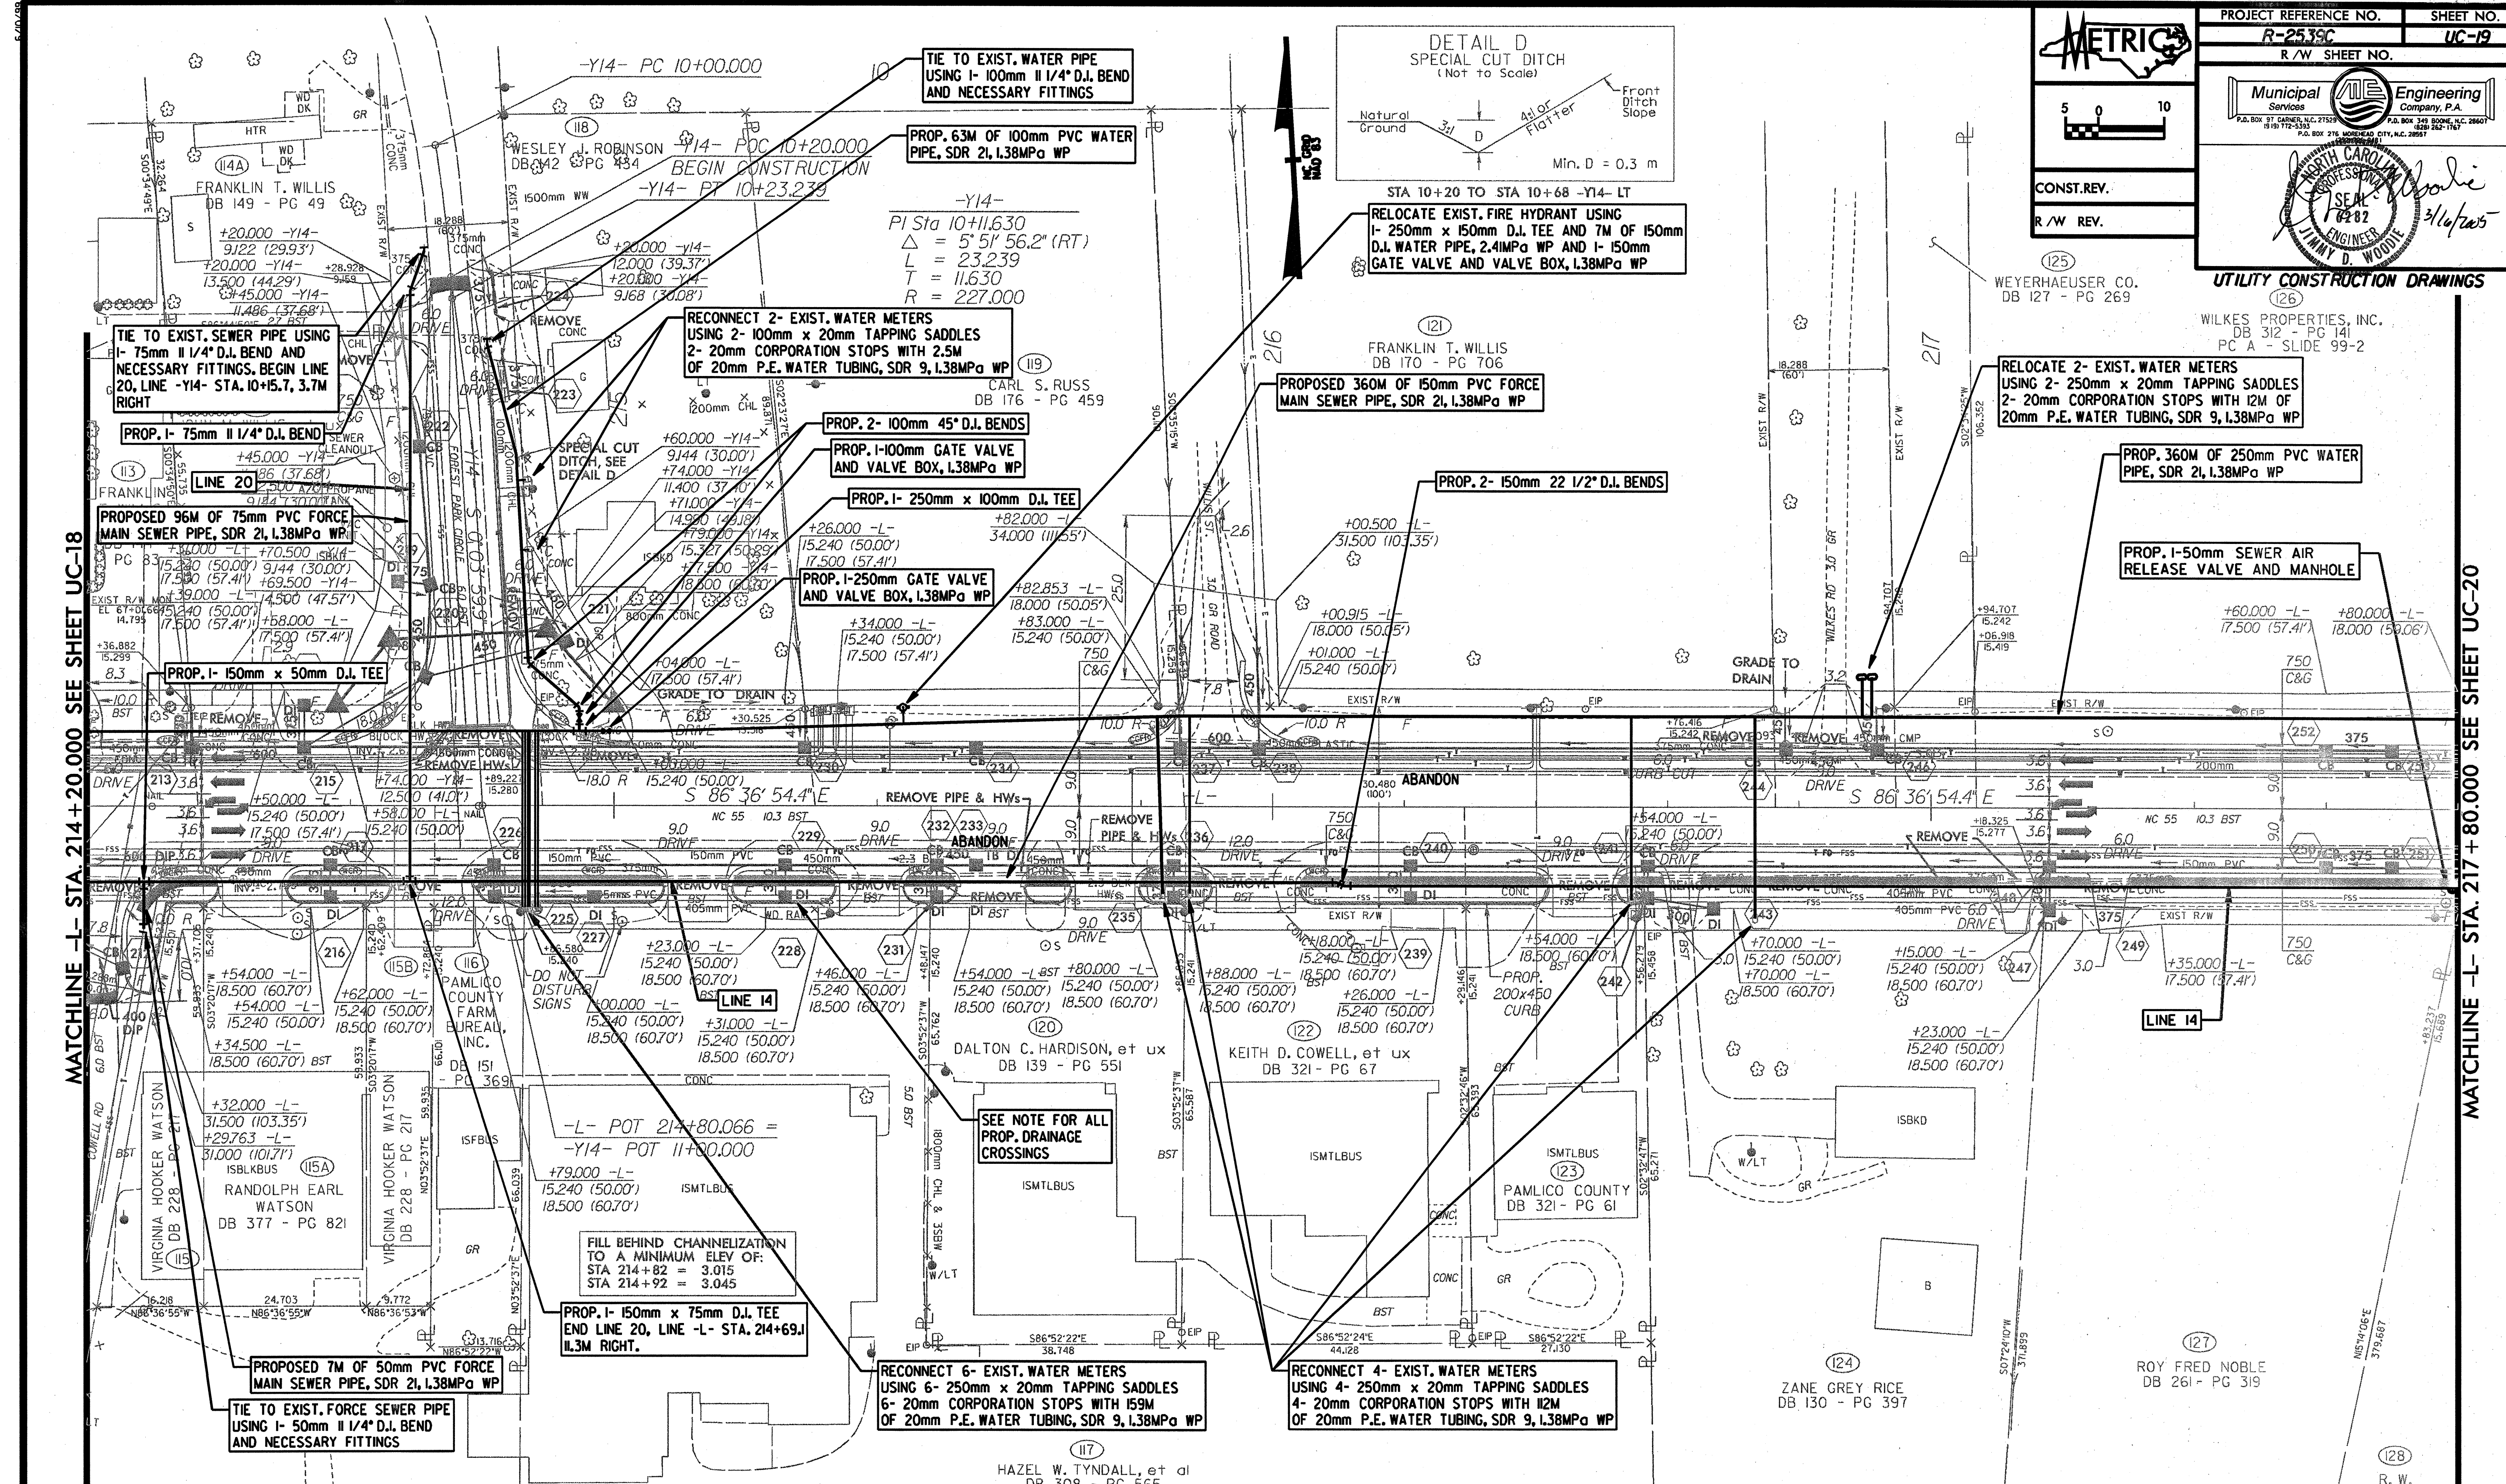

NOTES

1. THE PROPOSED DRAINAGE DROP INLETS SHALL BE A MAXIMUM DEPTH INVERT OF 0.686M. THE CONTRACTOR SHALL WRAP EXISTING 200mm AND 400mm FORCE SEWER PIPE RIGHT OF LINE -L- WITH CLASS B CONCRETE WHICH HAVE A MINIMUM CLEARANCE WITH THE PROPOSED DRAINAGE (SEE DETAILS). IN CASES WHERE THERE ARE DIRECT CONFLICTS WITH THE PROPOSED DRAINAGE, THE CONTRACTOR SHALL LOWER OR RELOCATE THE EXISTING 200mm AND 400mm FORCE SEWER (SEE DETAILS). THE NECESSARY QUANTITIES HAVE BEEN ADDED TO THE CONTRACT TO FACILITATE THESE PROCEDURES.

2. REVISED PER BRMSD COMMENTS 2/28/05

MATCHLINE -L- STA. 214 + 20.000 SEE SHEET UC-18

MATCHLINE -L- STA. 217 + 80.000 SEE SHEET UC-20