


REVISIONS

1. REVISED PER BRMSD COMMENTS 2/1/05.
2. REVISED PER BRMSD COMMENTS 2/28/05.

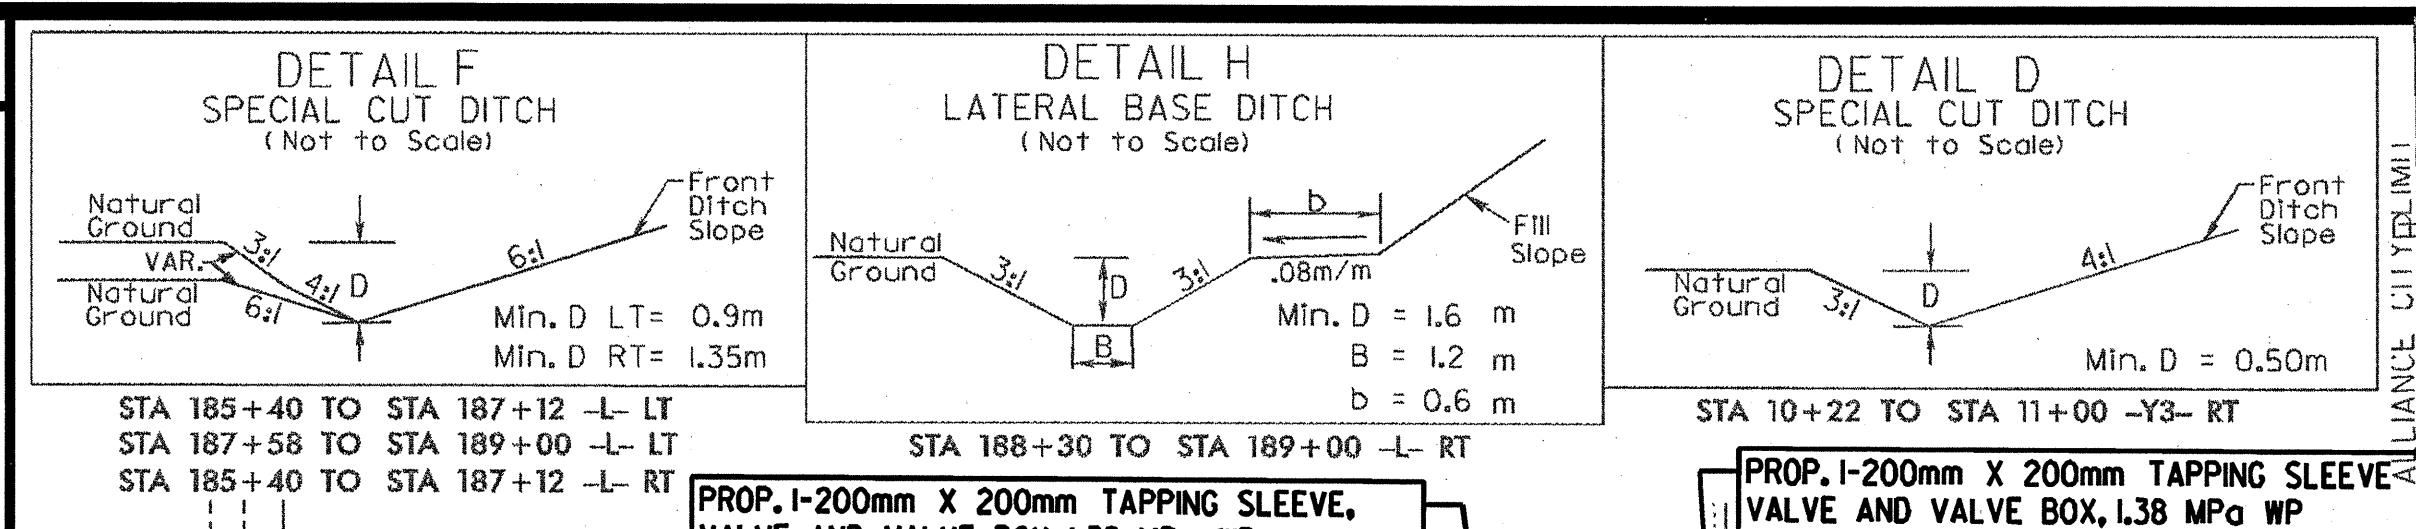

METRIC

PROJECT REFERENCE NO. **R-2539C** SHEET NO. **UC-11**
 R/W SHEET NO.


Municipal Engineering Company, P.A.
 1519 W. 17th St., Raleigh, NC 27607
 P.O. Box 319, Raleigh, NC 27607
 P.O. Box 218, Hillsboro, NC 27549

Seal: **JIMMY D. WOODIE**, ENGINEER, No. 6282, 3/16/2005

CONST. REV. R/W REV.

UTILITY CONSTRUCTION DRAWINGS

HALLETT W. MAYO DB 264 - PG 520

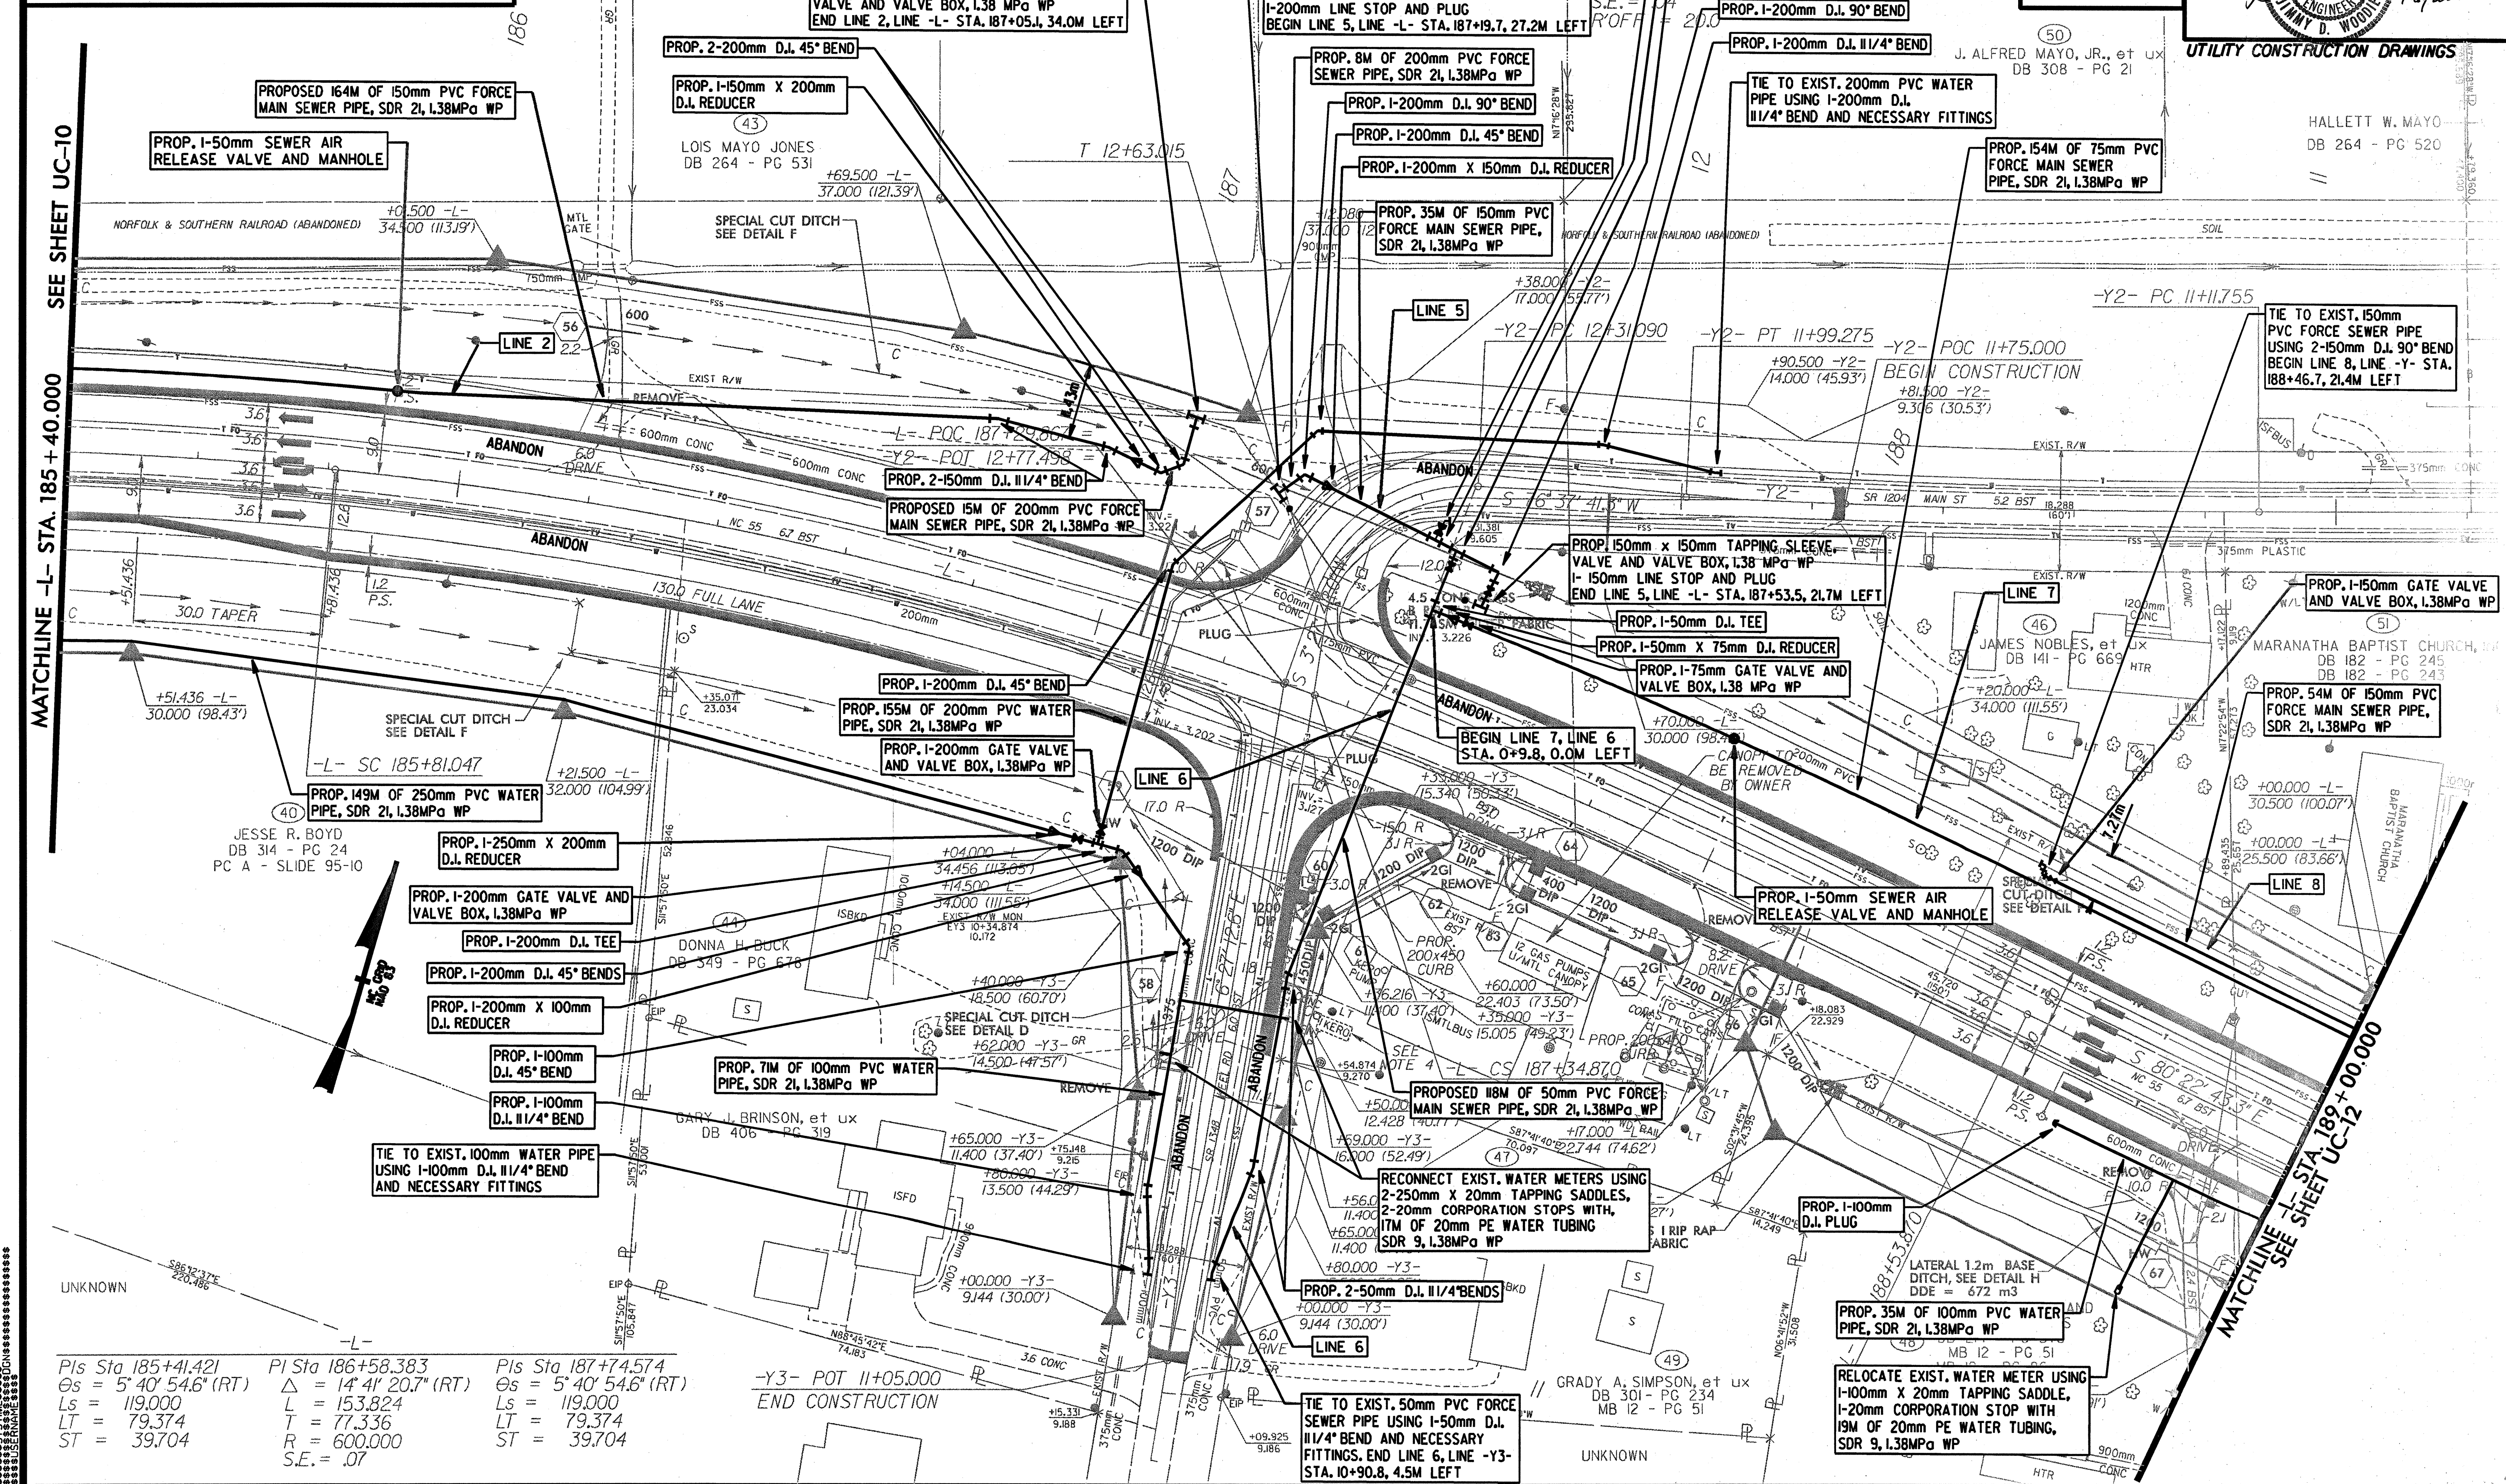

Matchline -L- STA. 185 + 40.000 SEE SHEET UC-10

Matchline -L- STA. 189 + 00.000 SEE SHEET UC-12

PIs Sta 185+41.421
 Os = 5° 40' 54.6" (RT)
 Ls = 119,000
 LT = 79.374
 ST = 39.704

PI Sta 186+58.383
 Δ = 14° 41' 20.7" (RT)
 L = 153,824
 T = 77.336
 R = 600.000
 S.E. = .07

PIs Sta 187+74.574
 Os = 5° 40' 54.6" (RT)
 Ls = 119,000
 LT = 79.374
 ST = 39.704

-Y3- POT 11+05.000
 END CONSTRUCTION