


REVISIONS

1. REVISED PER BRMSD COMMENTS 2/1/05.
2. REVISED PER BRMSD COMMENTS 2/28/05.

-L-
 PI Sta 172+51.886
 $\Delta = 10^\circ 40' 26.8''$ (LT)
 L = 171.395
 T = 85.946
 R = 920,000
 S.E. = .03
 R'OFF = 39.0

-L-
 PI Sta 174+62.032
 $\Delta = 10^\circ 16' 30.8''$ (RT)
 L = 159.609
 T = 80.019
 R = 890,000
 S.E. = .03
 R'OFF = 39.0

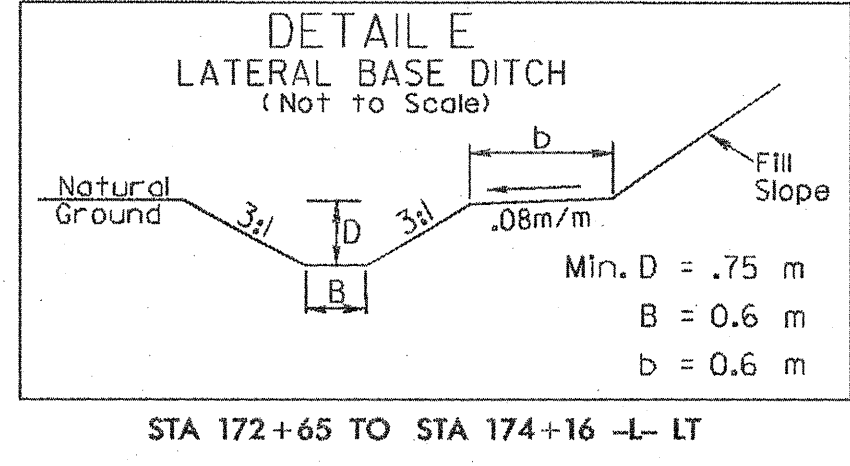

METRIC

PROJECT REFERENCE NO. **R-2539C** SHEET NO. **UC-7**

R/W SHEET NO.

Municipal Services Engineering Company, P.A.

Professional Seal: JIMMY D. WOODIE, ENGINEER, No. 2782, State of North Carolina, expires 12/31/2005.

CONST. REV.

R/W REV.

UTILITY CONSTRUCTION DRAWINGS

ROLAND J. WARD, JR., et ux
 DB 359 - PG 646

