

REVISIONS
1. ADDED "UTILITY CONSTRUCTION DRAWINGS" 3-10-05

WEYERHAEUSER COMPANY  
DB 133 - PG 494


PROJECT REFERENCE NO. <b>R-2539C</b>	SHEET NO. <b>UC-3</b>
R/W SHEET NO.	
CONST. REV.	
R/W REV.	

UTILITY CONSTRUCTION DRAWINGS

OSCAR A. KRECHEL, Jr.  
DB 170, PG 47

MATCHLINE -L- STA. 156+60.000 SEE SHEET UC-2


MATCHLINE -L- STA. 160+20.000 SEE SHEET UC-4

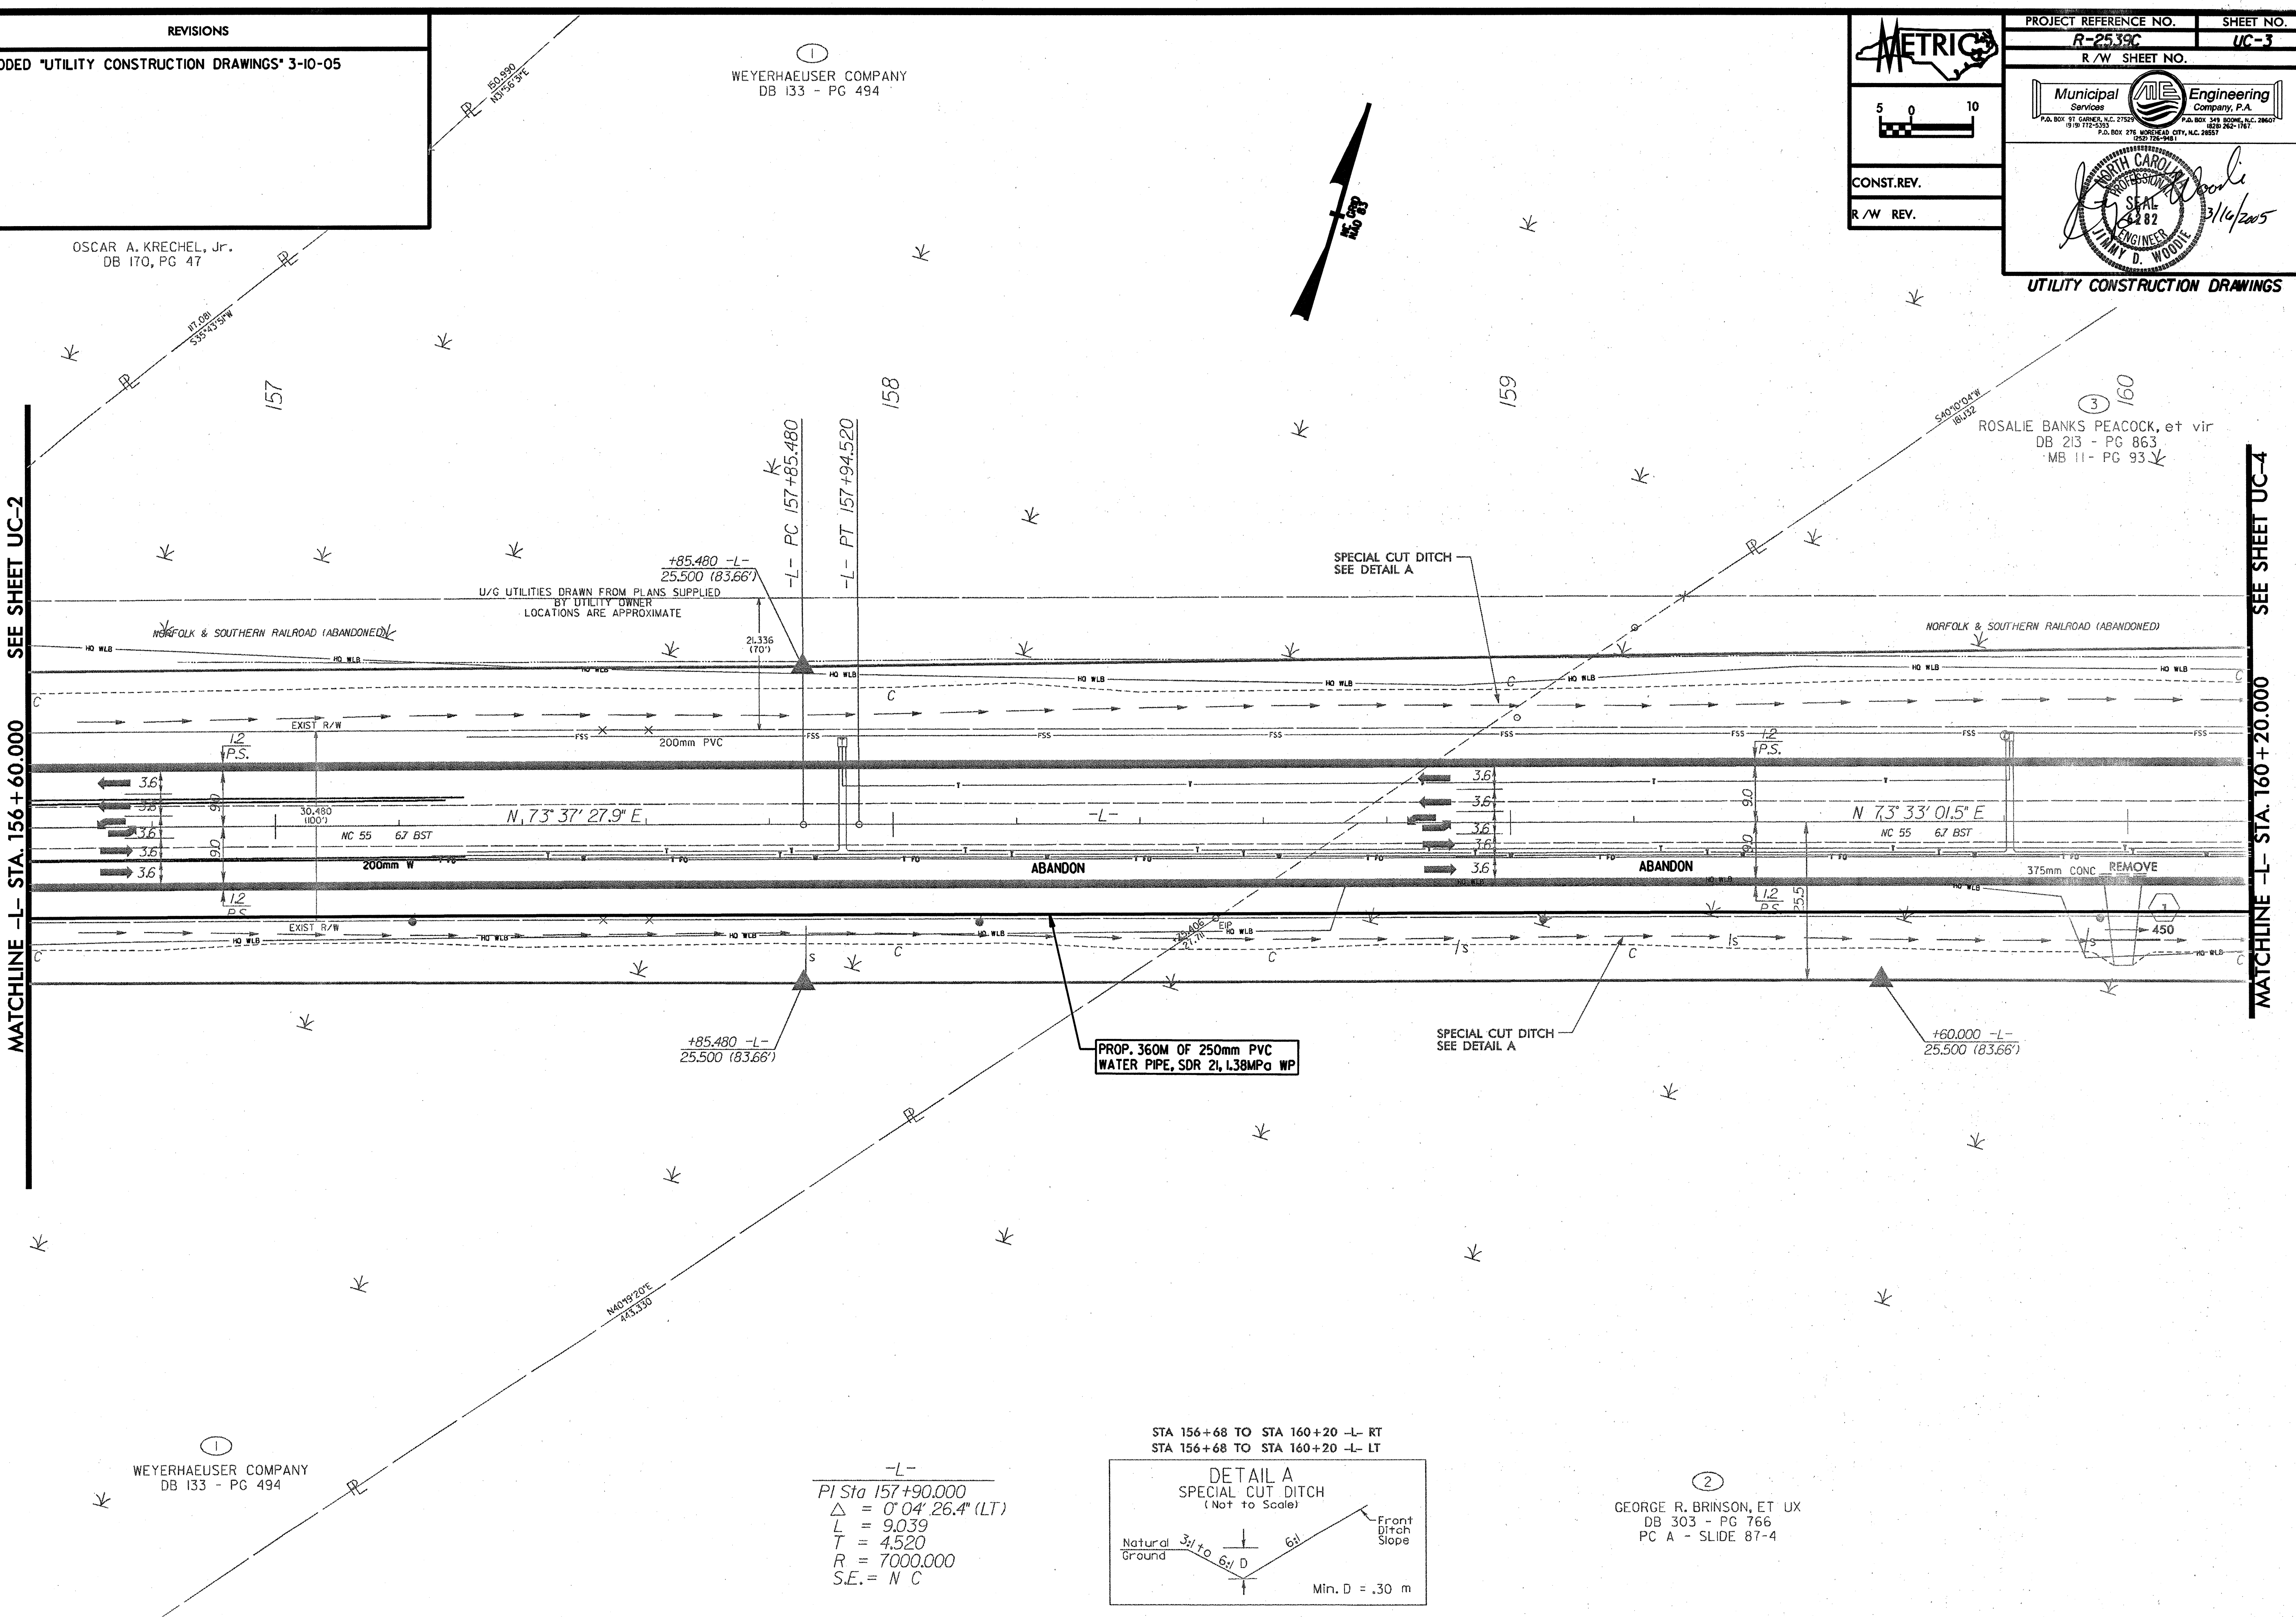

WEYERHAEUSER COMPANY  
DB 133 - PG 494

-L-  
PI Sta 157+90.000  
 $\Delta = 0' 04' 26.4''$  (LT)  
L = 9.039  
T = 4.520  
R = 7000.000  
S.E. = N C

STA 156+68 TO STA 160+20 -L- RT  
STA 156+68 TO STA 160+20 -L- LT

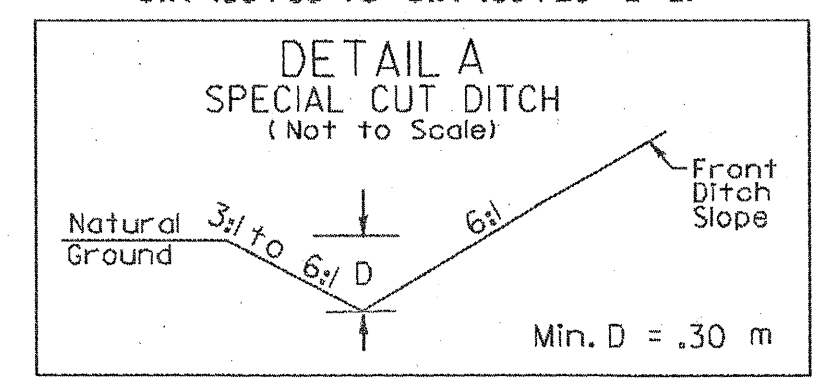

GEORGE R. BRINSON, ET UX  
DB 303 - PG 766  
PC A - SLIDE 87-4