
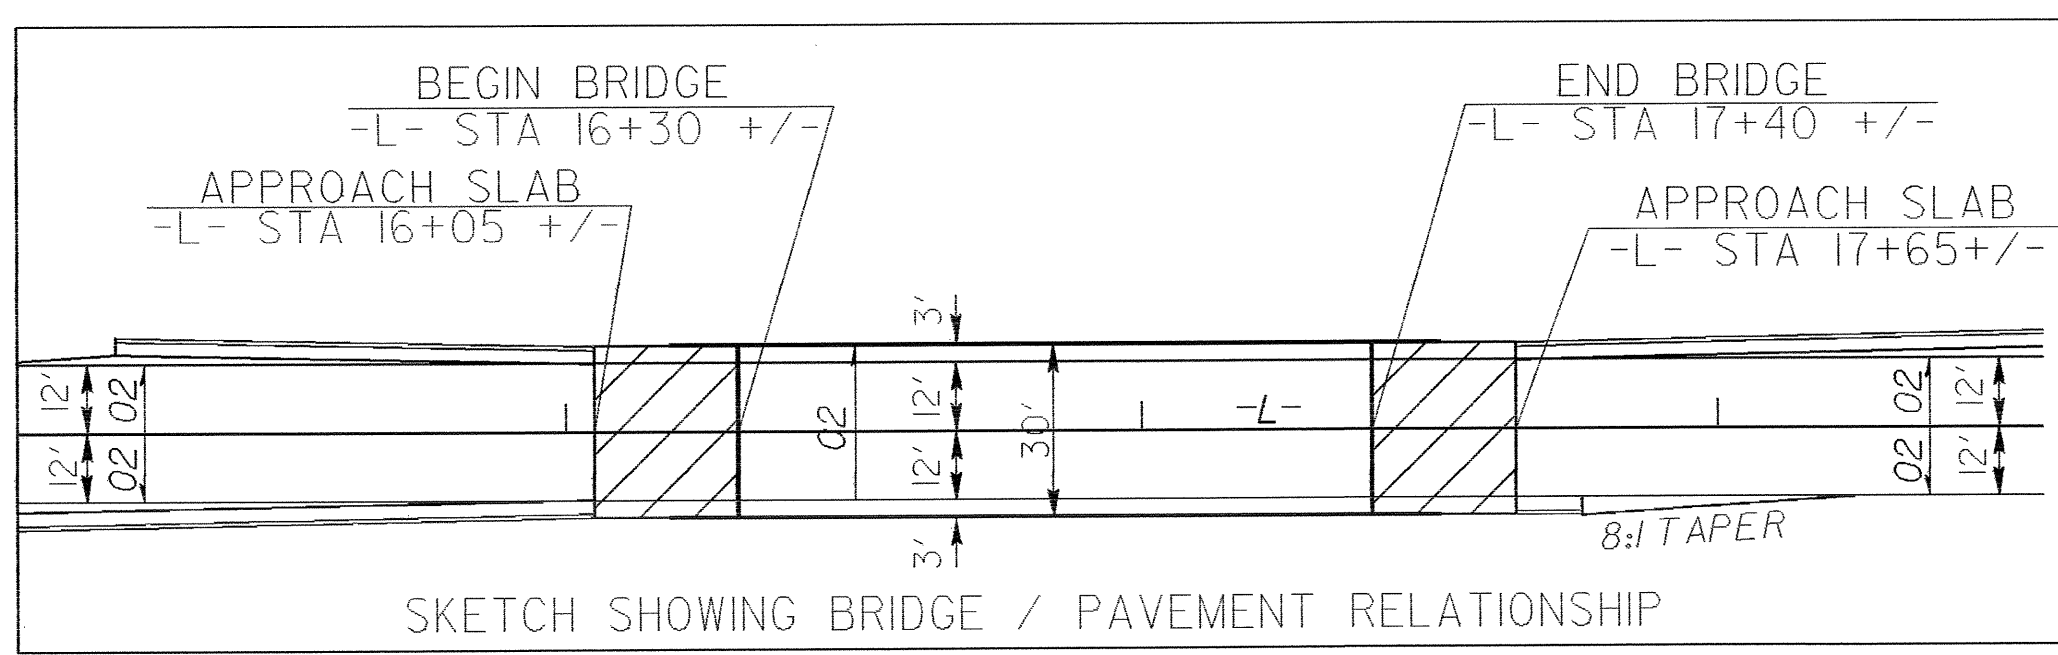
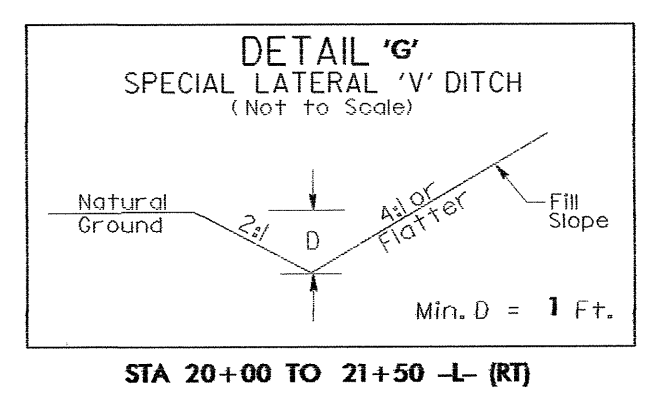
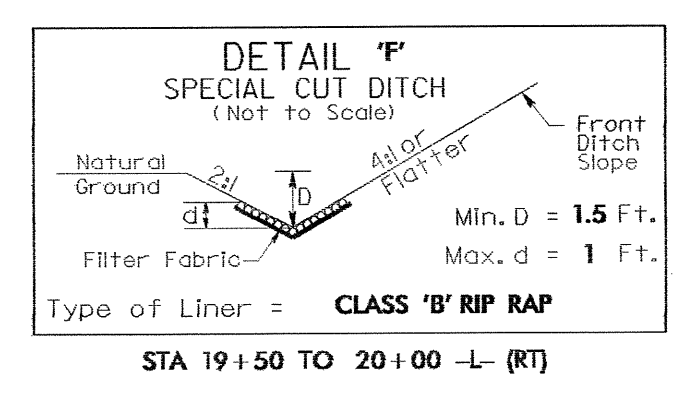
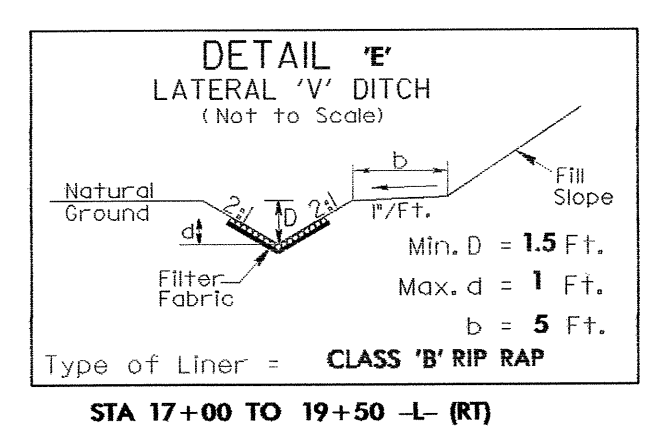
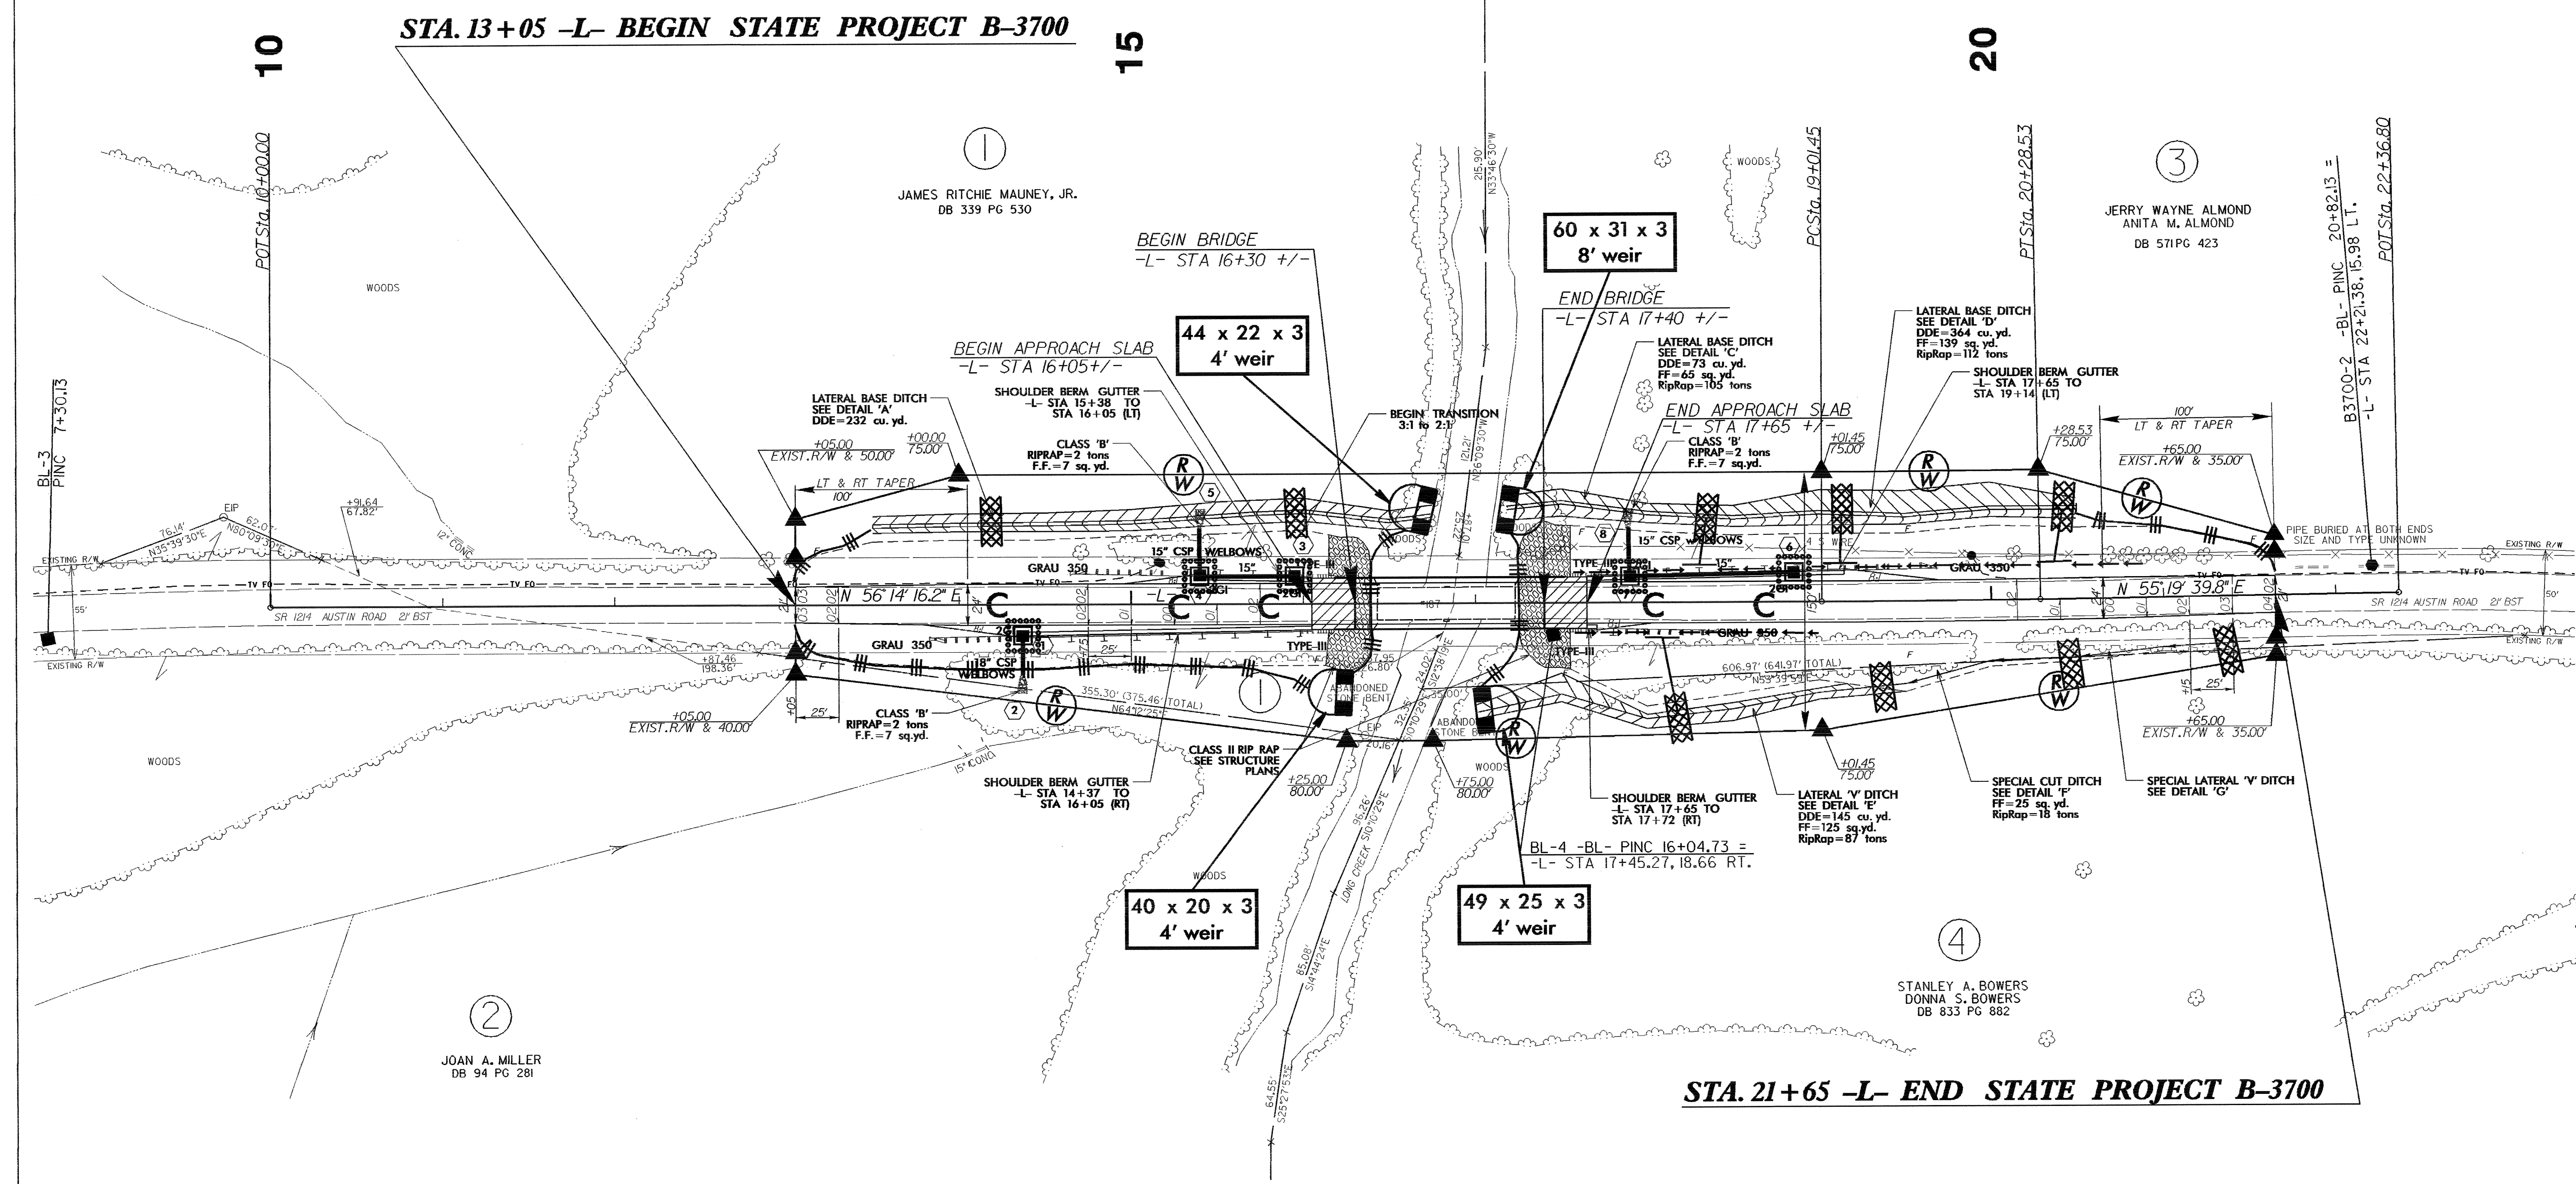


NOTE:
UTILIZE TEMPORARY ROCK SEDIMENT DAM TYPE - B
AS STILLING BASIN WHERE APPLICABLE.

PROJECT REFERENCE NO. B-3700		SHEET NO. EC-5/CONST.4	
ROADWAY DESIGN ENGINEER		HYDRAULICS ENGINEER	
RW SHEET NO.			

-L-
PI Sta 19+64.99
Δ = 0° 54' 36.4" (LT)
D = 0° 42' 58.3"
L = 127.08'
T = 63.54'
R = 8,000.00'
SE = NC

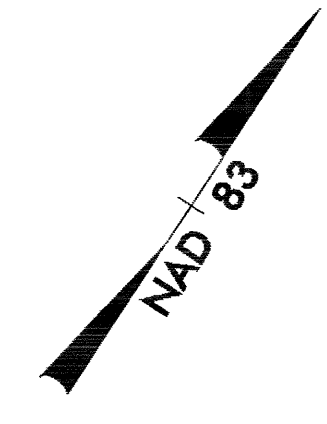

BRIDGE APPROACH SLAB

FOR -L- PROFILE SEE SHEET 5