


CONTRACT: TIP PROJECT: B-3700

See Sheet 1-A For Index of Sheets
See Sheet 1-B For Symbology Sheet


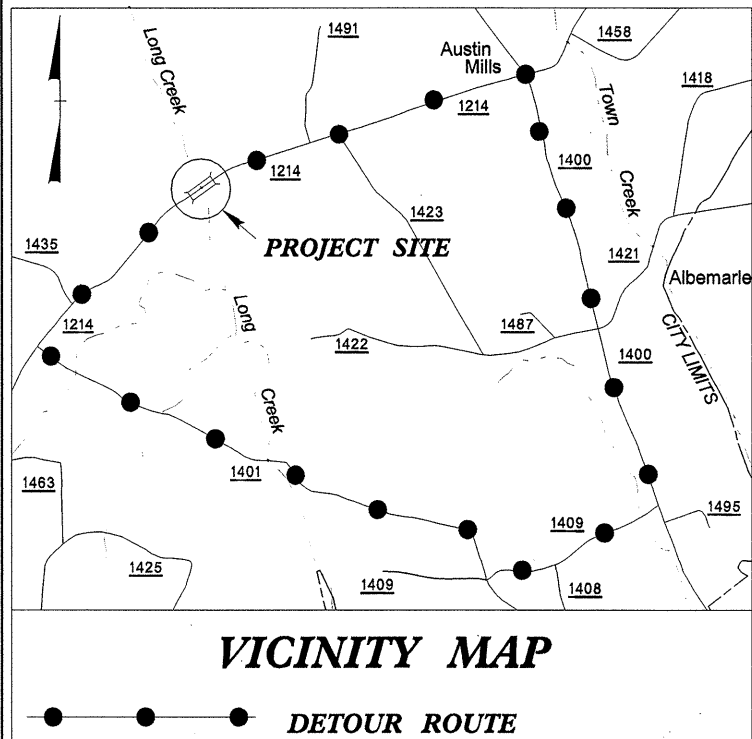


STATE OF NORTH CAROLINA
DIVISION OF HIGHWAYS
STANLY COUNTY

LOCATION: BRIDGE NO. 187 OVER LONG CREEK ON SR 1214

TYPE OF WORK: GRADING, PAVING, DRAINAGE AND STRUCTURE

STATE	STATE PROJECT REFERENCE NO.	SHEET NO.	TOTAL SHEETS
N.C.	B-3700	2A	5
STATE PROJ. NO.	P.A. PROJ. NO.	DESCRIPTION	
33240.1.1	BRZ-1214(3)	PE	

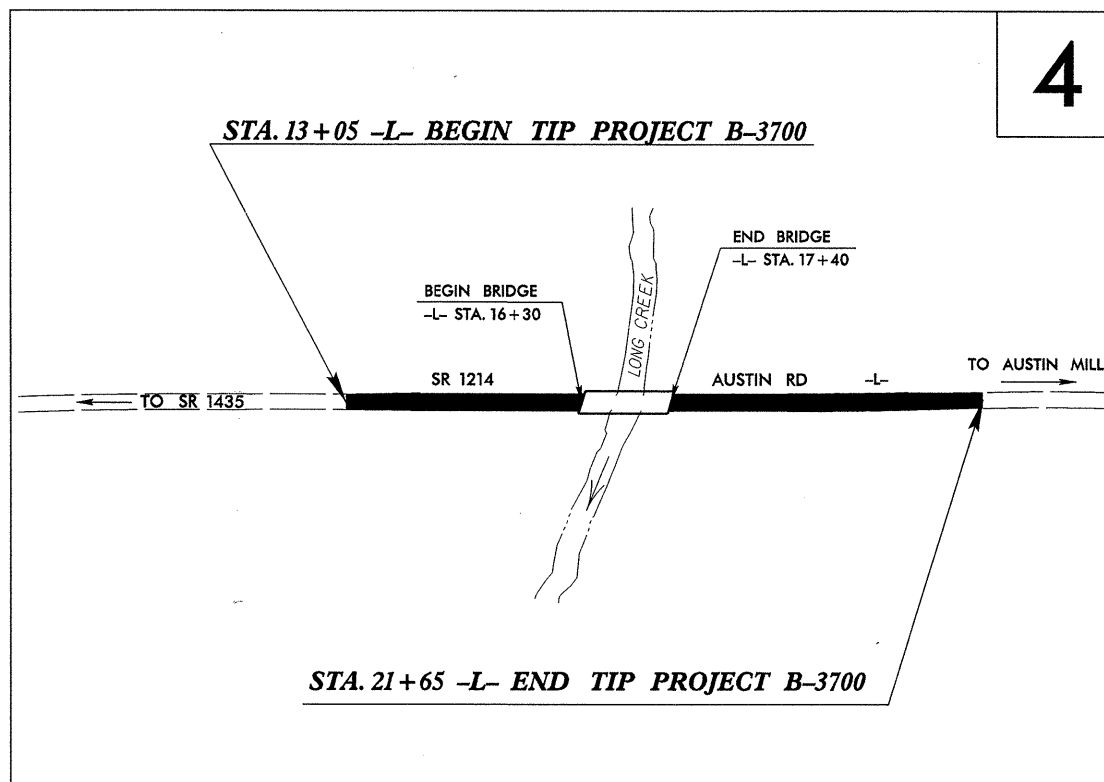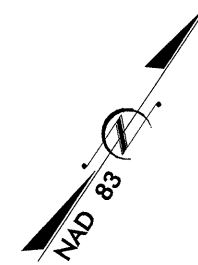


THIS PROJECT IS NOT WITHIN ANY MUNICIPAL BOUNDARIES

INCOMPLETE PLANS
DO NOT USE FOR R/W ACQUISITION
PRELIMINARY PLANS
DO NOT USE FOR CONSTRUCTION

CLEARING ON THIS PROJECT SHALL BE PERFORMED TO THE LIMITS ESTABLISHED BY METHOD _____.

CONTRACT:

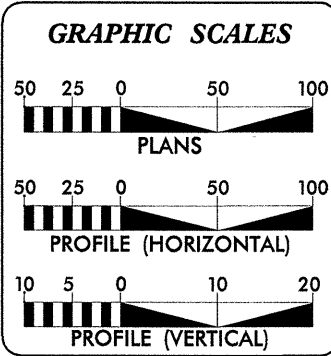

DESIGN DATA

ADT 2005 =	2170
ADT 2025 =	3400
DHV =	11 %
D =	60 %
T =	4 % *
V =	50 MPH
* TTST 1 % + DUAL 3 %	
FUNC. CLASS =	RURAL MINOR COLLECTOR

PROJECT LENGTH

LENGTH ROADWAY TIP PROJECT B-3700	=	0.140 MI
LENGTH STRUCTURE TIP PROJECT B-3700	=	0.023 MI
TOTAL LENGTH TIP PROJECT B-3700	=	0.163 MI

Prepared in the Office of:
DIVISION OF HIGHWAYS
1000 Birch Ridge Dr., Raleigh NC, 27610

2002 STANDARD SPECIFICATIONS

RIGHT OF WAY DATE:
OCTOBER 15, 2004

LETTING DATE:
OCTOBER 18, 2005

<p>BRENDA MOORE, PE PROJECT ENGINEER</p> <hr/> <p>REKHA PATEL, PE PROJECT DESIGN ENGINEER</p>	<p>_____ P.E.</p> <p>ROADWAY DESIGN ENGINEER</p> <p>_____ P.E.</p>
---	---

HYDRAULICS ENGINEER

P.E.

**DIVISION OF HIGHWAYS
STATE OF NORTH CAROLINA**

P.E.

STATE DESIGN ENGINEER
DEPARTMENT OF TRANSPORTATION
FEDERAL HIGHWAY ADMINISTRATION

APPROVED _____ DATE _____
DIVISION ADMINISTRATOR

DATE PLOTTED: 10/15/04 11:11 AM USERNAME: jk