



8/23/99

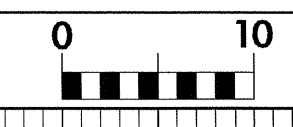

PROJ. REFERENCE NO. B-3700	SHEET NO. X-1
-------------------------------	------------------

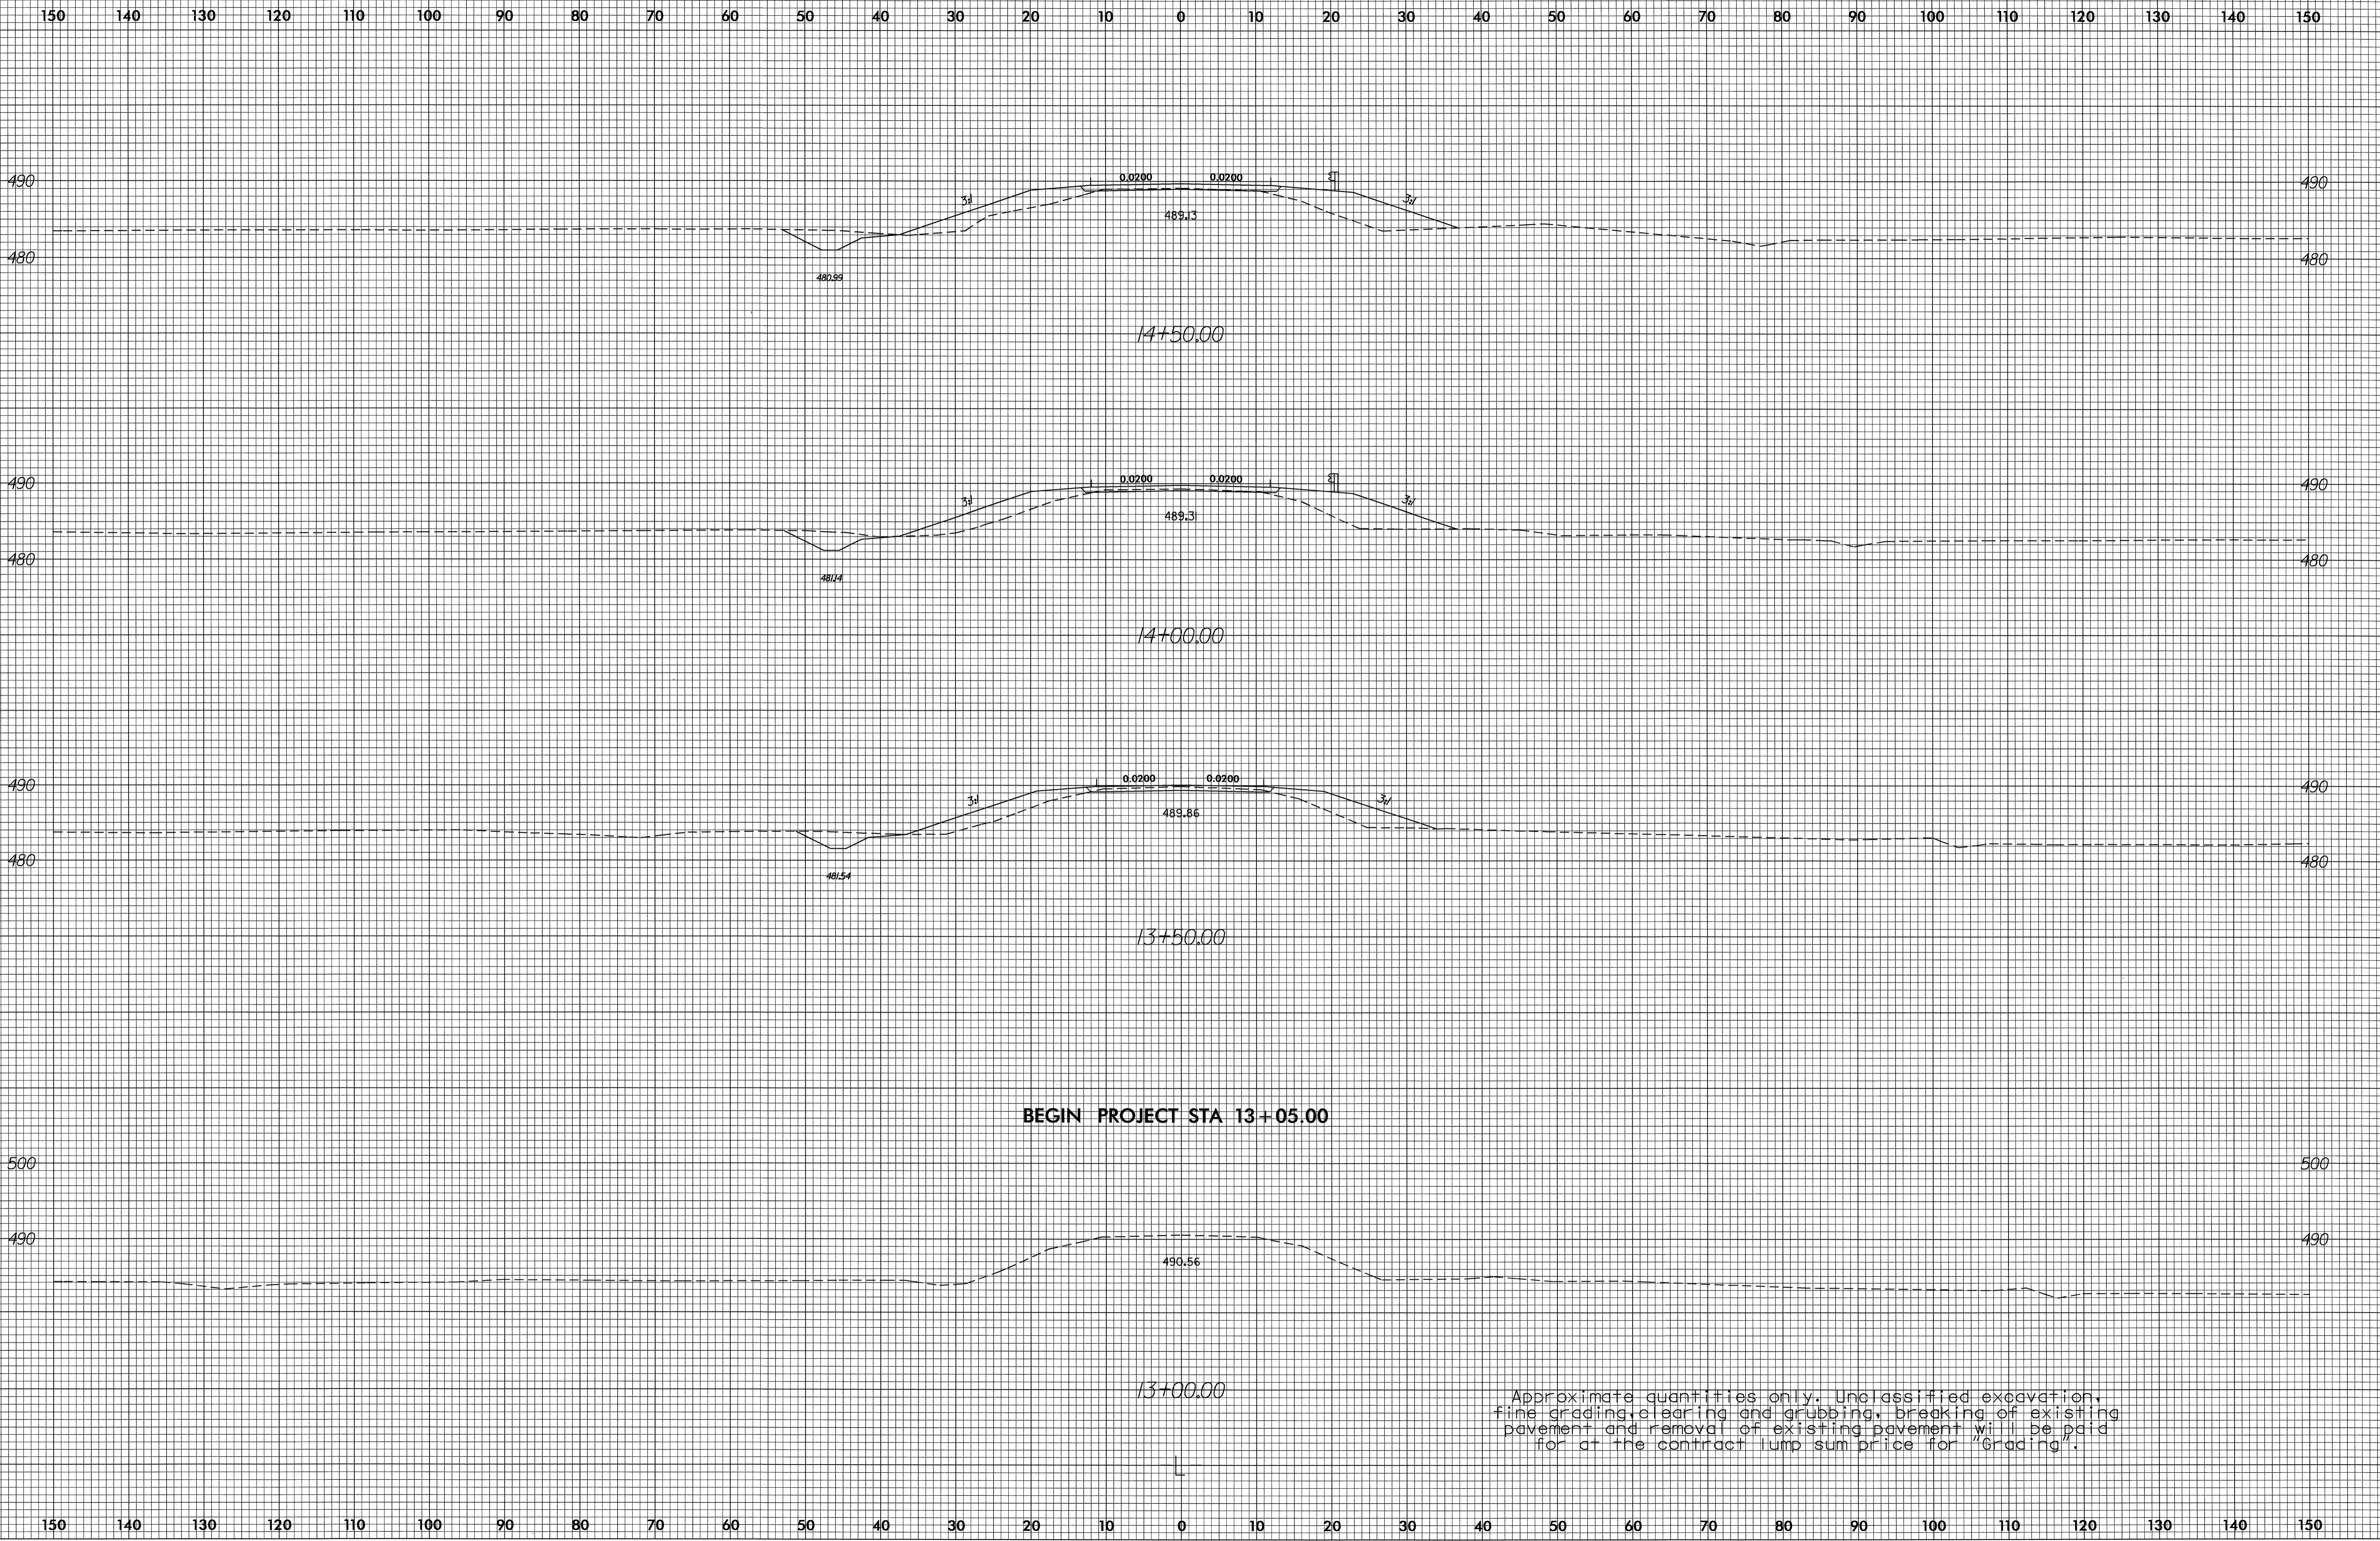

BEGIN PROJECT STA 13+05.00

Approximate quantities only. Unclassified excavation, fine grading, clearing and grubbing, breaking of existing pavement and removal of existing pavement will be paid for at the contract lump sum price for "Grading".

04-FEB-2005 14:08
c:\roadwork\50\l\l1
TMA1.tex AT