


STATE	PROJECT NO.	SHEET NO.	TOTAL SHEETS
N.C.	MA 10121R	20	
F.A. PROJECT NO.			

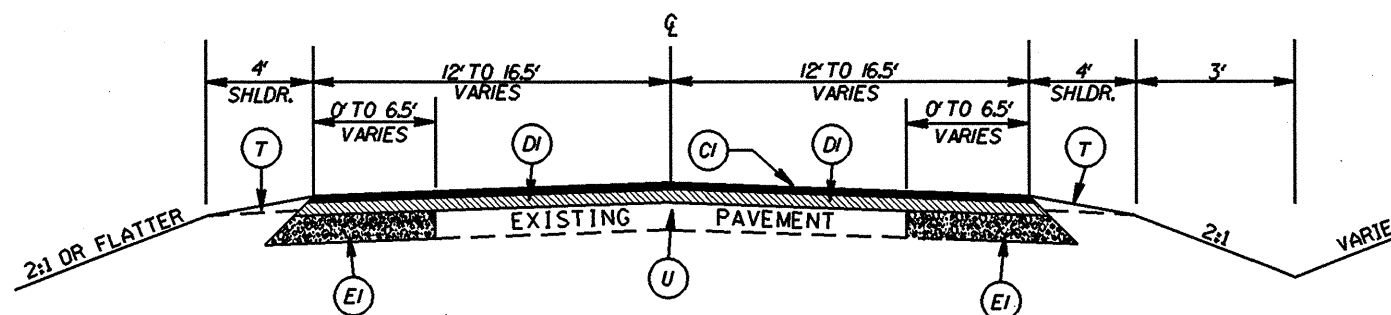

TYPICAL SECTION NO. 14  
 TURN LANE AT CRISMARK SUBDIVISION  
 -L-  
 15+16.55 TO 21+37.54

PAVEMENT SCHEDULE

(C1)	PROP. APPROX. 1.5" ASPHALT CONC. SURFACE COURSE, TYPE S9.5C, AT AN AVERAGE RATE OF 168 LBS. PER SQ. YD.
(D1)	PROP. APPROX. 2.5" ASPHALT CONC. BINDER COURSE, TYPE I19.0C, AT AN AVERAGE RATE OF 285 LBS. PER SQ. YD.
(E1)	PROP. APPROX. 6" ASPHALT CONC. BASE COURSE, TYPE B25.0C, AT AN AVERAGE RATE OF 342 LBS. PER SQ. YD. IN EACH OF TWO LAYERS.
(T)	EARTH MATERIAL
(U)	EXISTING PAVEMENT

22-APR-2005 14:35  
 C:\P1\10121R\10121R.DWG

SECRET SHORTCUT RD. (SR 1501)  
 IN UNION CO.  
 AT CRISMARK SUBDIVISION

SCALE	-NA-		REVISIONS
DATE	4/21/05		
DWG. BY	TBL		
DESIGN BY	TBL		
APPROVED			