


REVISIONS
RIGHT OF WAY REVISION 8/ /04

	PROJECT REFERENCE NO.	SHEET NO.
	R-2552.4	112,12,24,25
	R/W SHEET NO.	HYDRAULICS ENGINEER
CONTRACT NO.		
R/W REV.		

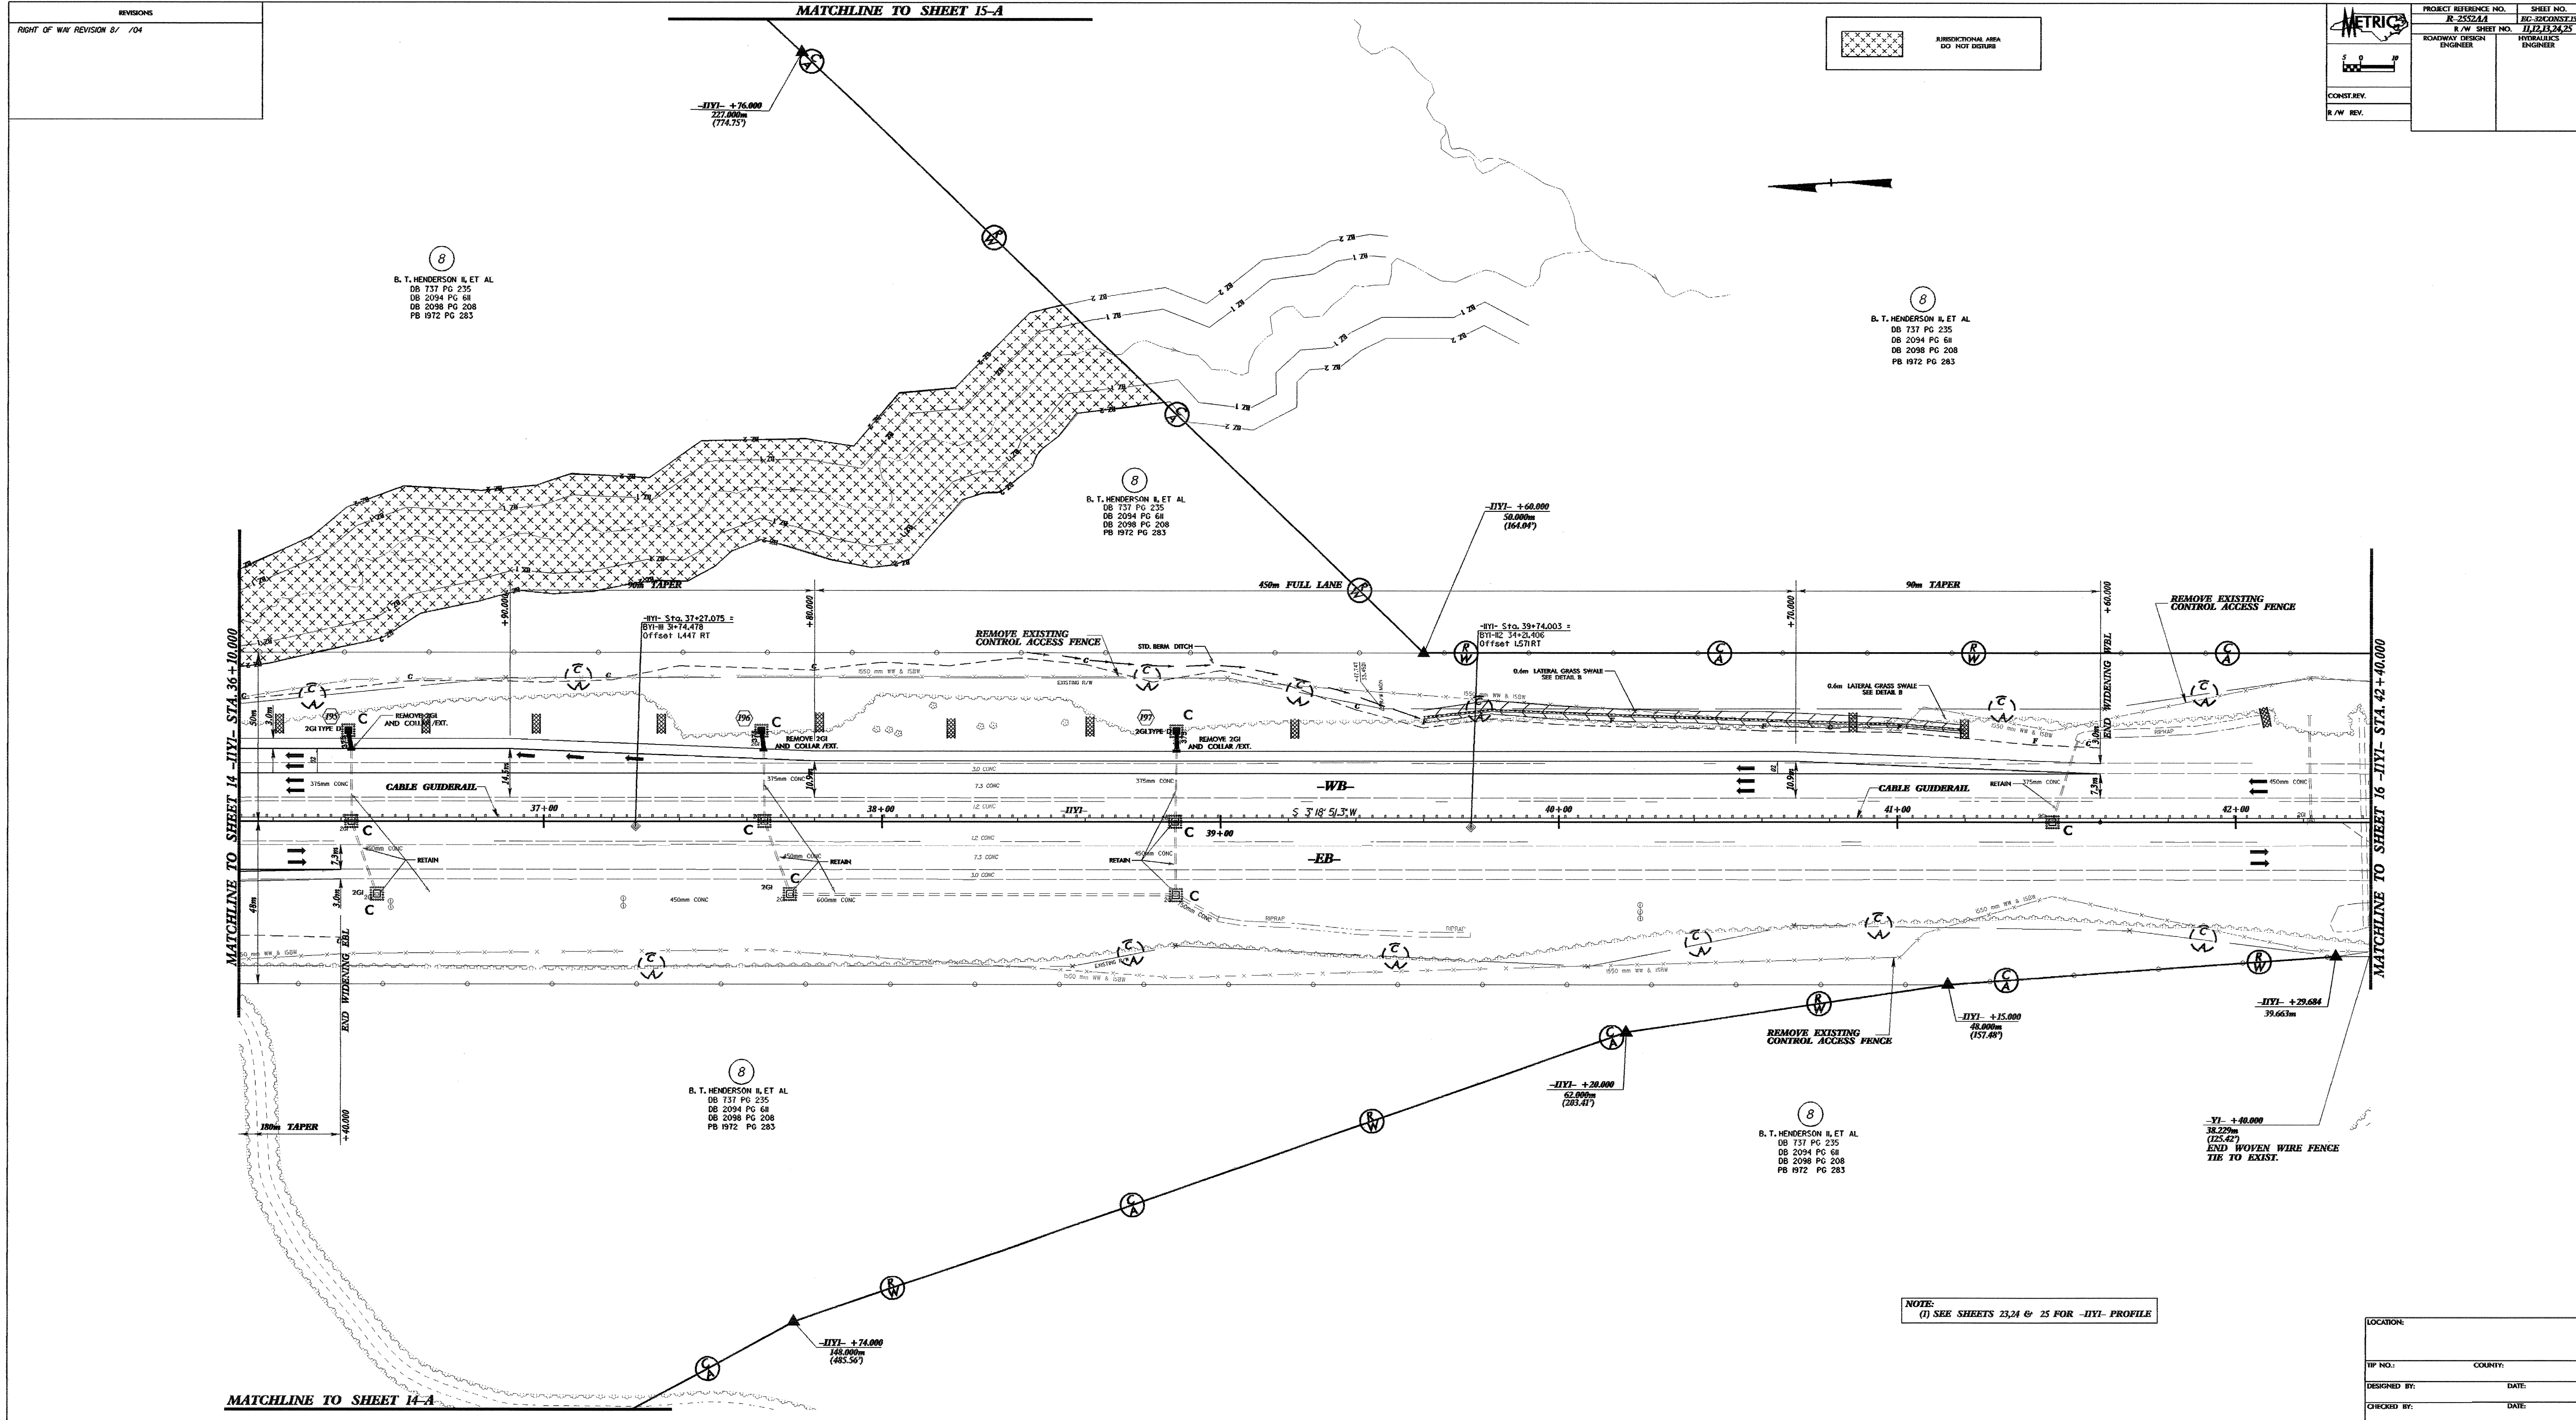

LOCATION:	
TIP NO.:	COUNTY:
DESIGNED BY:	DATE:
CHECKED BY:	DATE: