


REVISIONS
RIGHT OF WAY REVISION 1/ 04

	PROJECT REFERENCE NO. R-2552AA	SHEET NO. BC-3MCONSTR12
	R/W SHEET NO. 19.20	
	ROADWAY DESIGN ENGINEER	HYDRAULICS ENGINEER
CONST. REV.		
R/W REV.		

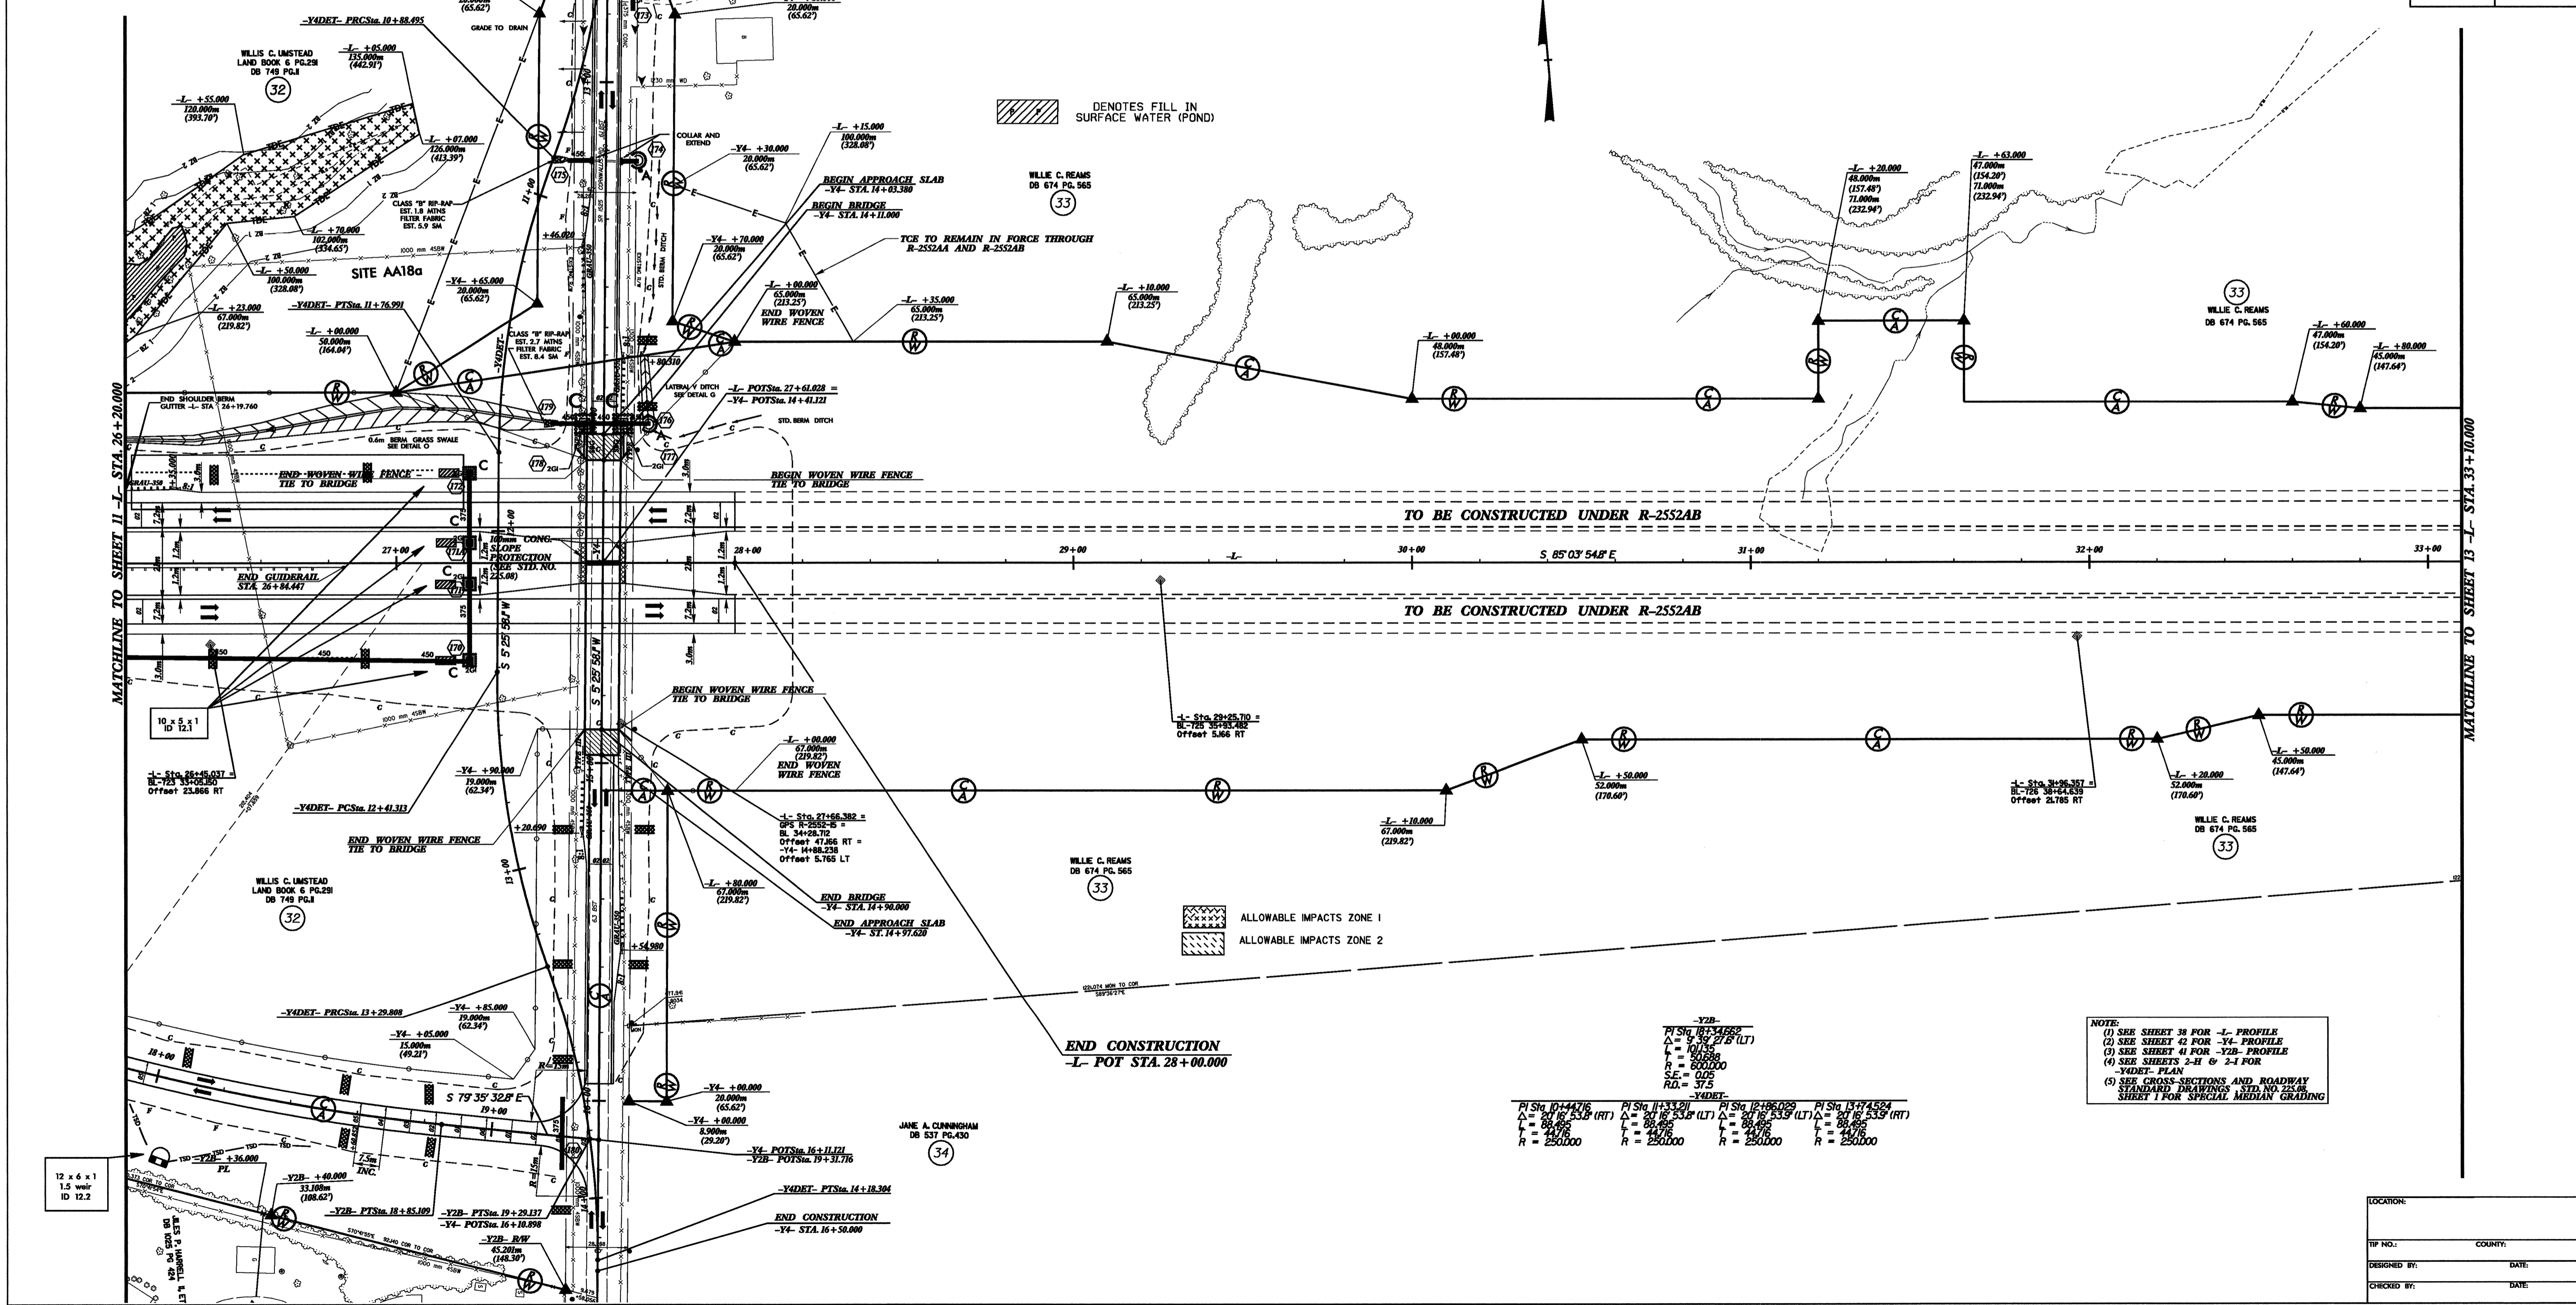





NOTE:  
(1) SEE SHEET 38 FOR -L- PROFILE  
(2) SEE SHEET 42 FOR -Y4- PROFILE  
(3) SEE SHEET 41 FOR -Y2B- PROFILE  
(4) SEE SHEETS 2-II & 2-I FOR -YADDET- PLAN  
(5) SEE CROSS-SECTIONS AND ROADWAY STANDARD DRAWINGS, STD. NO. 22308, SHEET 1 FOR SPECIAL MEDIAN GRADING

LOCATION:	
TIP NO.:	COUNTY:
DESIGNED BY:	DATE:
CHECKED BY:	DATE: