
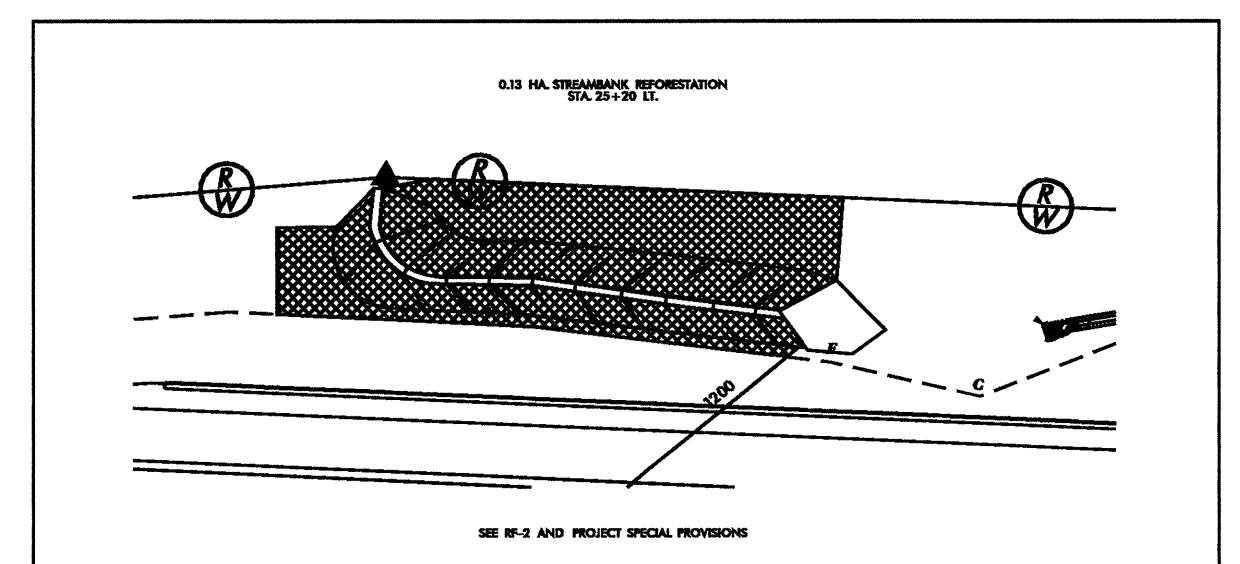


	PROJECT REFERENCE NO.	SHEET NO.
	R-255244	BC-28CONSTR/J
	R/W SHEET NO.	77, 78, 79, 23
	ROADWAY DESIGN ENGINEER	HYDRAULICS ENGINEER
CONST. REV.		
R/W REV.		

JURISDICTIONAL AREA  
DO NOT DISTURB

- MITIGABLE IMPACTS ZONE 1
- MITIGABLE IMPACTS ZONE 2
- ALLOWABLE IMPACTS ZONE 1
- ALLOWABLE IMPACTS ZONE 2
- DENOTES FILL IN SURFACE WATER
- DENOTES FILL IN WETLAND
- DENOTES MECHANIZED CLEARING
- DENOTES CHANNEL IMPACT (PERM)
- DENOTES CHANNEL IMPACTS (TEMP)

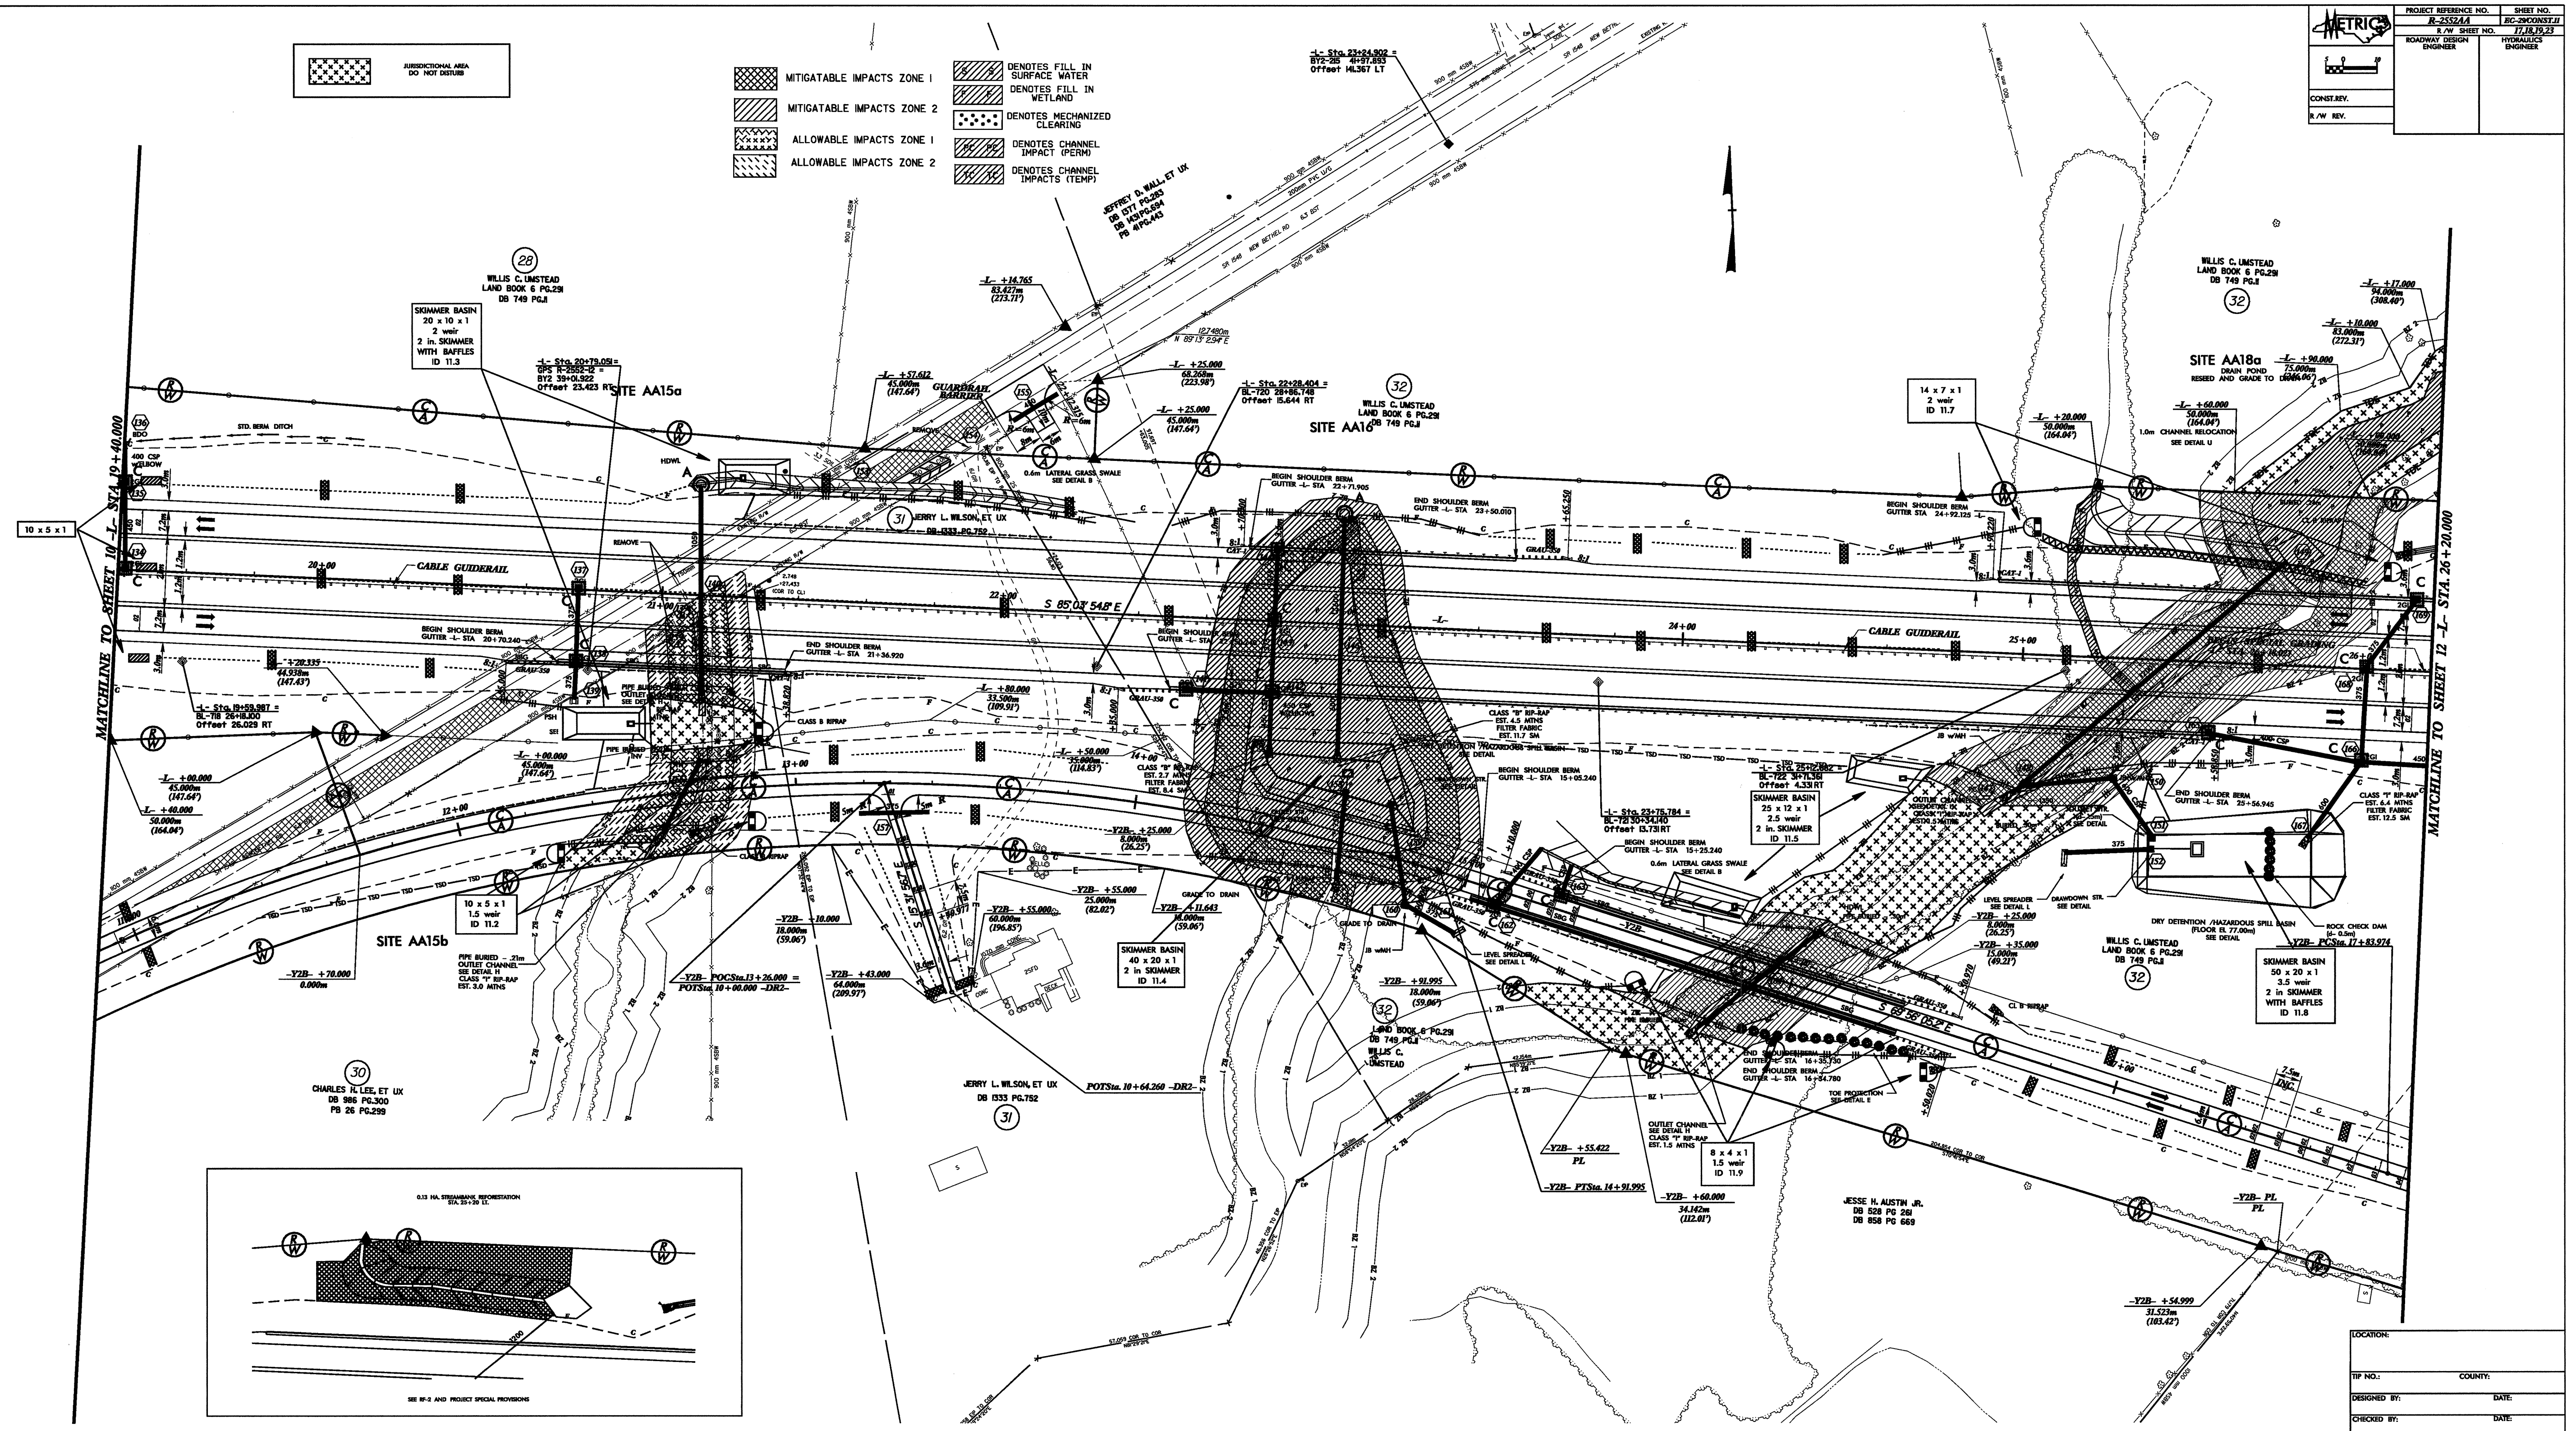

LOCATION:	
TIP NO.:	COUNTY:
DESIGNED BY:	DATE:
CHECKED BY:	DATE: