


REVISIONS	
RIGHT OF WAY REVISION 8/ /04	

PROJECT REFERENCE NO. R-252344	SHEET NO. 10-21000023-C
R/W SHEET NO.	HYDRAULICS ENGINEER
ROADWAY DESIGN ENGINEER	
CONST. REV.	
R/W REV.	

ADDITIONAL AREA
DO NOT DRIVE

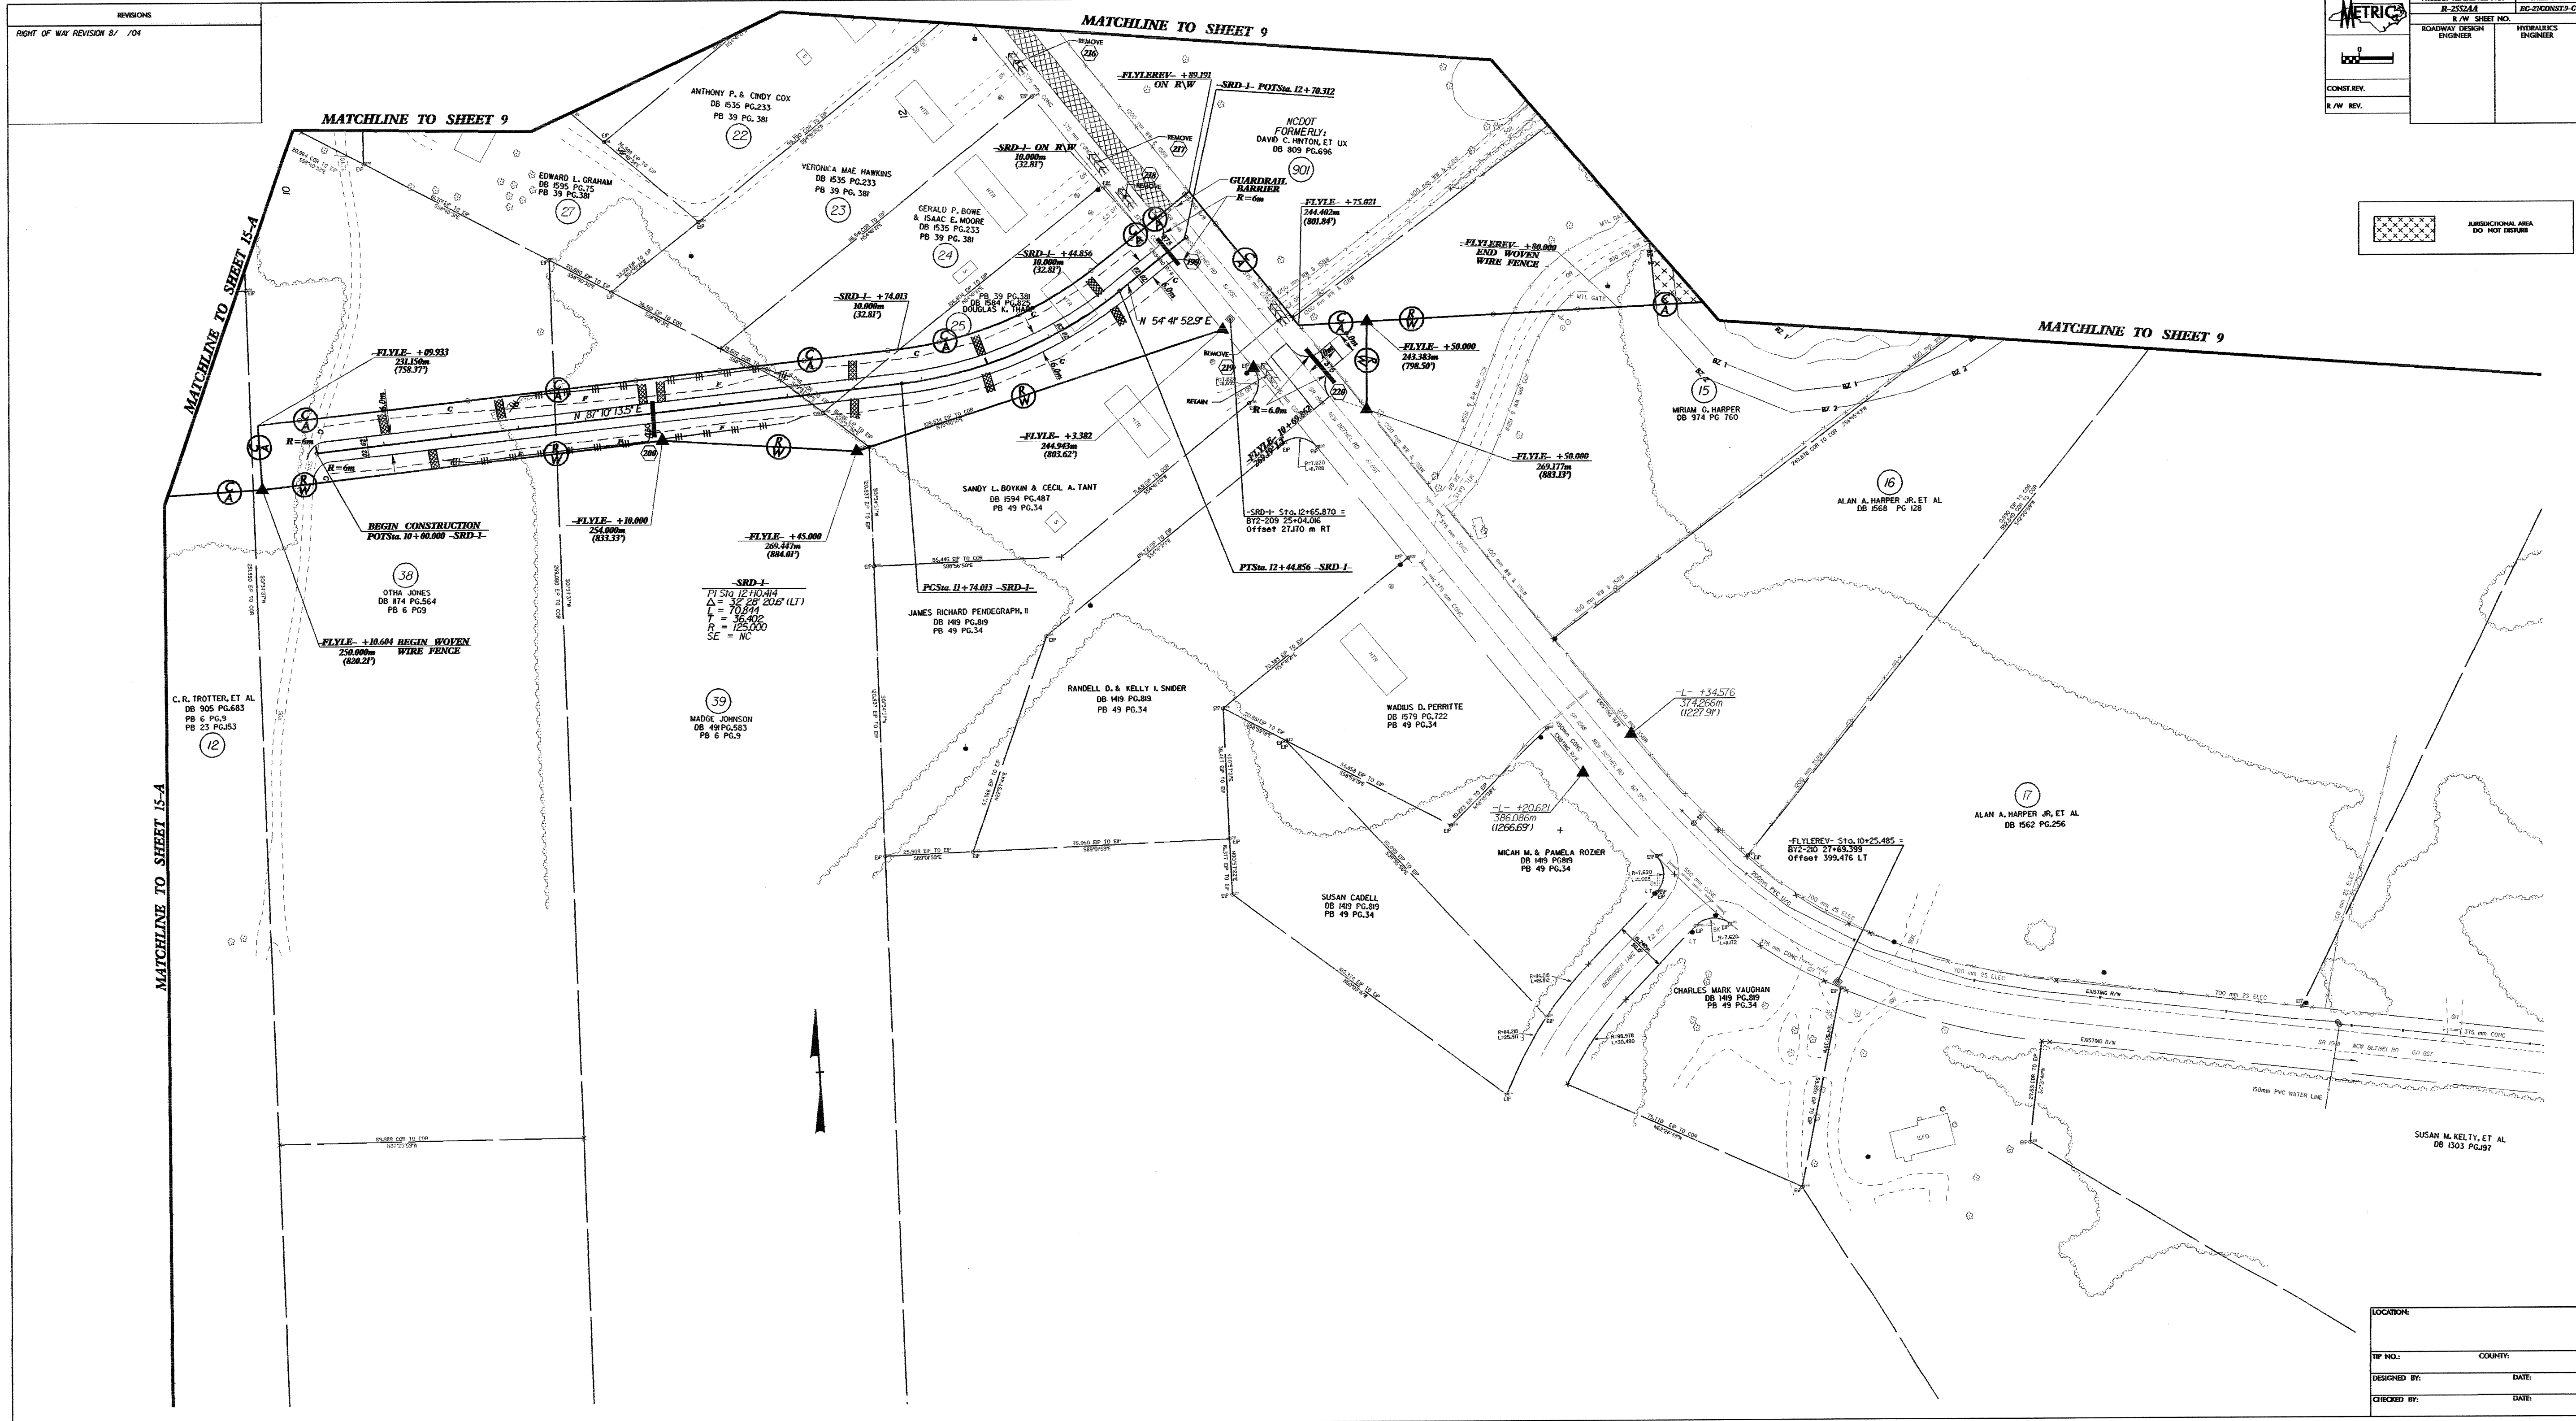

LOCATION:	
HP NO.:	COUNTY:
DESIGNED BY:	DATE:
CHECKED BY:	DATE: