


**MATCHLINE TO SHEET 9-A**

-FLYLERV-		-FLYLRWRY-	
Pls Sta 10+60.006	Pls Sta 13+22.779	Pls Sta 10+60.006	Pls Sta 20+18.968
ES = 27.195'	L = 25.00' 0.00' (RT)	ES = 27.195'	L = 25.00' 0.00' (RT)
LS = 50.000'	L = 25.00'	LS = 50.000'	L = 25.00'
LT = 60.006'	L = 25.00'	LT = 60.006'	L = 25.00'
ST = 30.005'	R = 1200.000'	ST = 30.006'	R = 1200.000'
	S.E. = 05		S.E. = 005

**NOTE:** CONSTRUCT SKIMMER BASIN TO ALLOW FOR CONVERSION TO HAZARDOUS SPILL BASIN AFTER CONSTRUCTION IS COMPLETE.

PROJECT REFERENCE NO. R-25324A	SHEET NO. 2C-26CONSTR
R/W SHEET NO. 15,27,29	TOTAL SHEETS 26
ROADWAY DESIGN ENGINEER	TRIALS ENGINEER

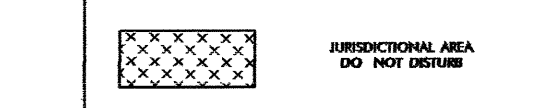

LOCATION:	
TIP NO.:	COUNTY:
DESIGNED BY:	DATE:
CHECKED BY:	DATE: