




PROJECT REFERENCE NO. SHEET NO.

R2552AA EC-23CONST.6-B

R/W SHEET NO.



ROADWAY DESIGN ENGINEER

HYDRAULICS ENGINEER

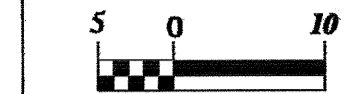

CONST. REV.

R/W REV.

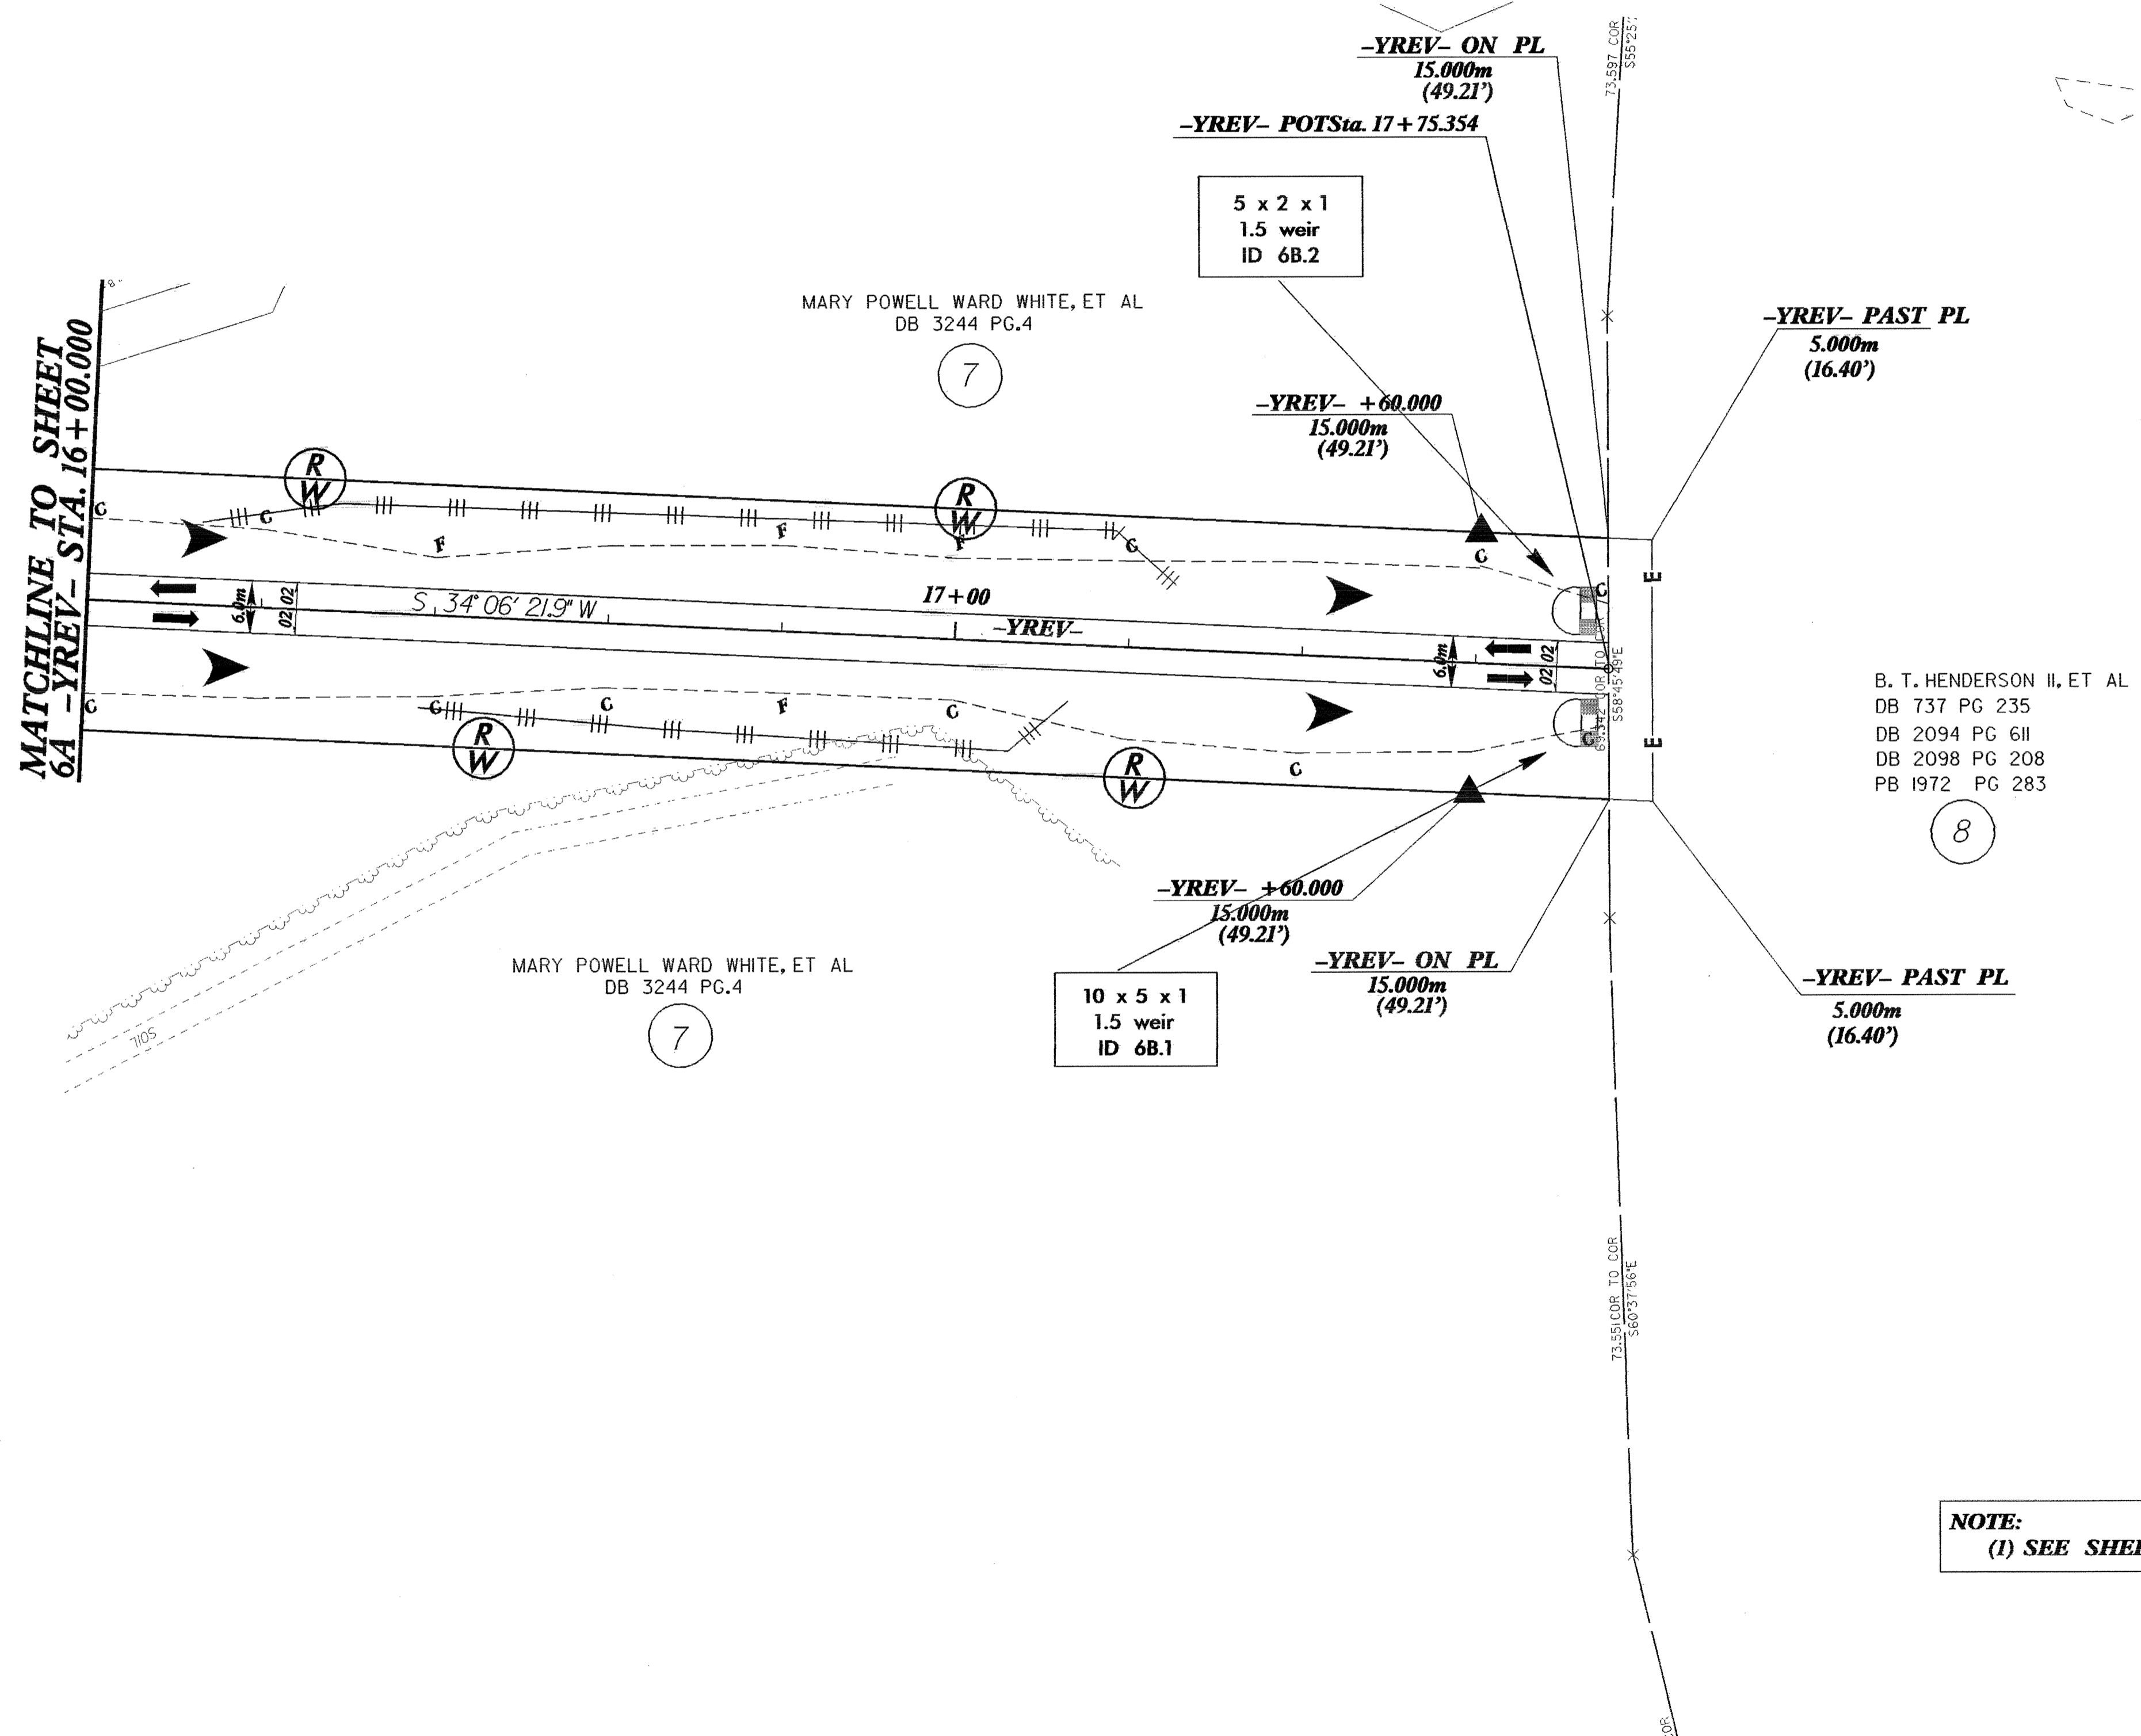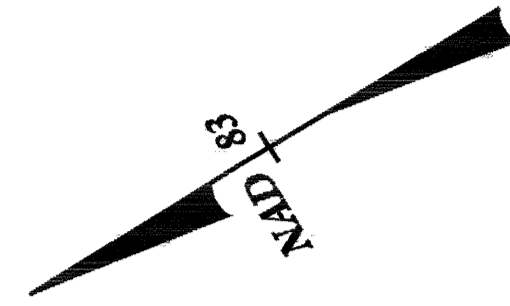

**NOTE:**  
 (1) SEE SHEET 39 FOR -YREV- PROFILE