

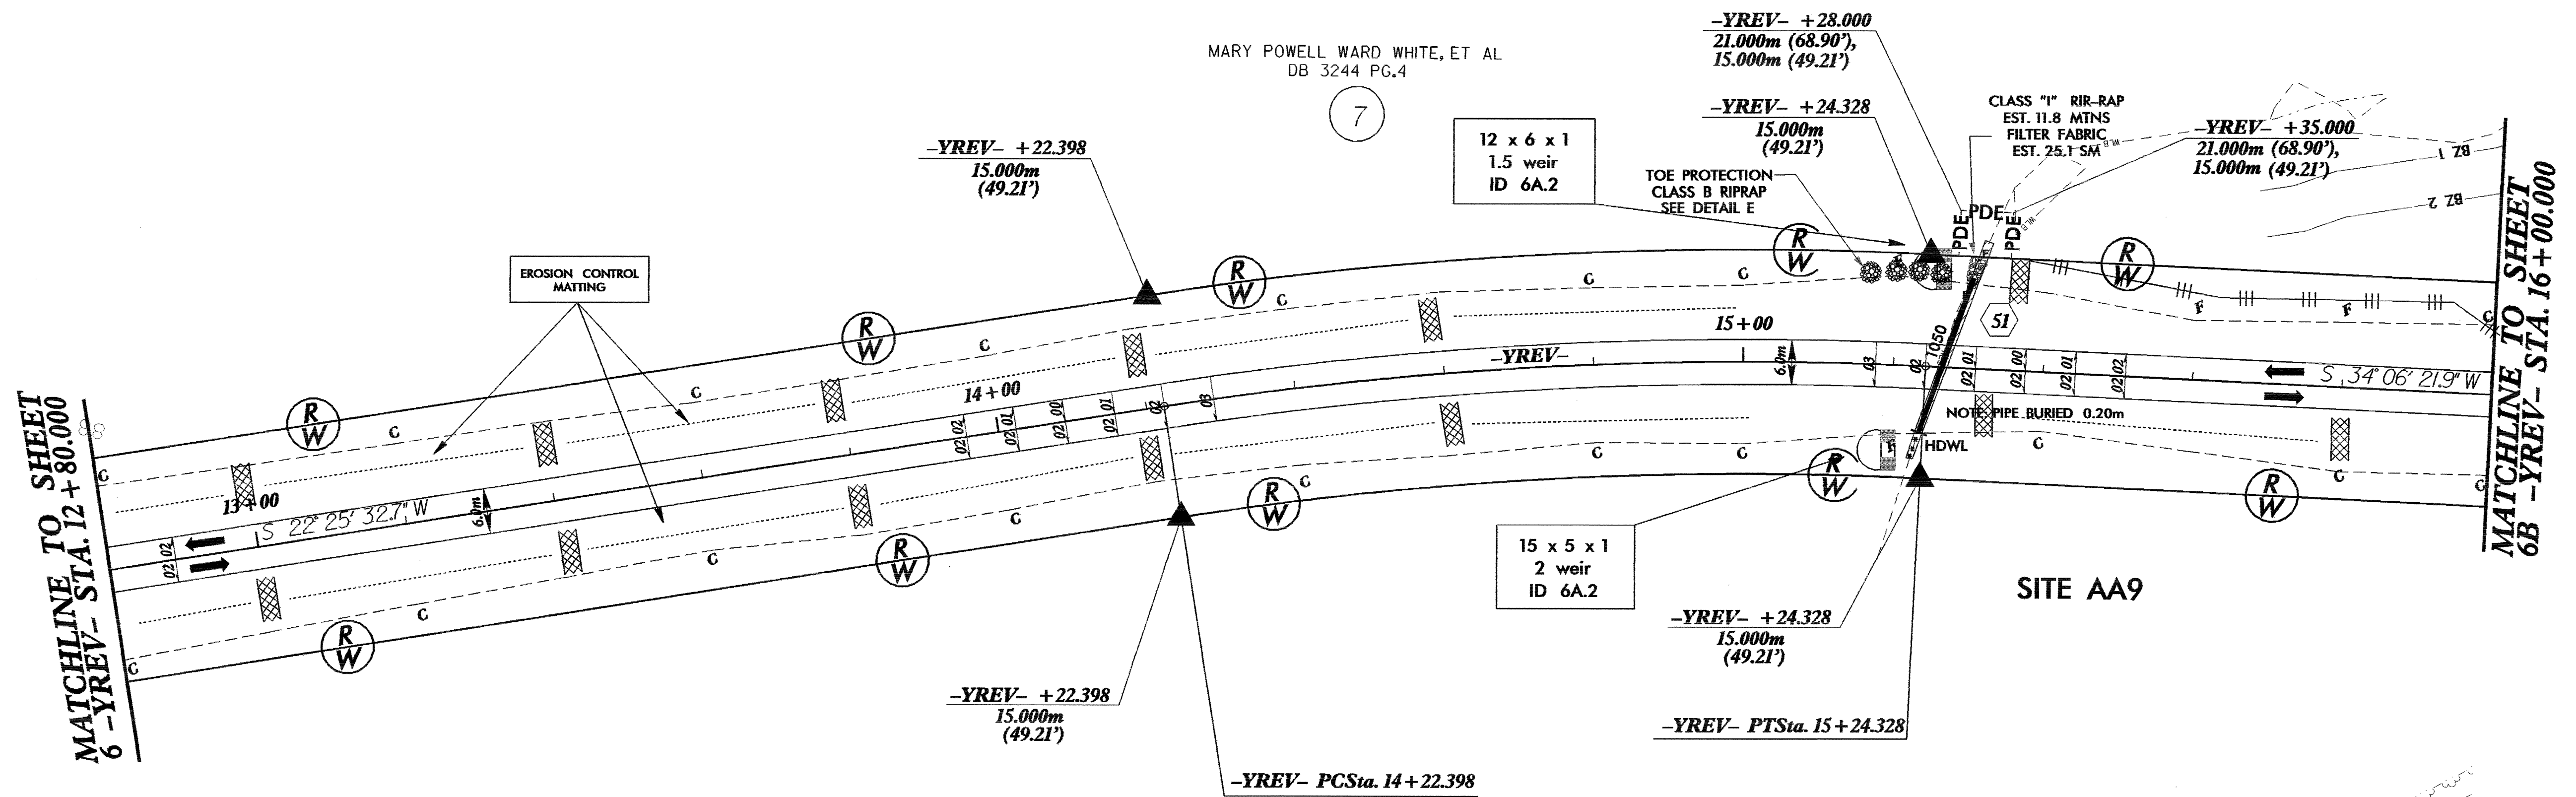


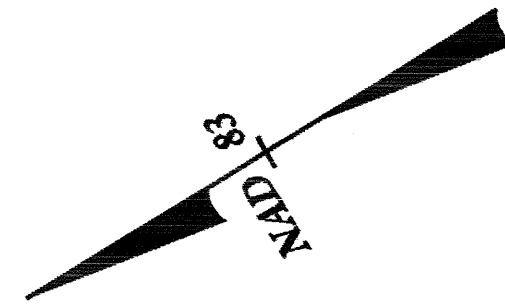

PROJECT REFERENCE NO. <b>R2552AA</b>		SHEET NO. <b>EC22/CONST.6-A</b>	
R/W SHEET NO.			
ROADWAY DESIGN ENGINEER		HYDRAULICS ENGINEER	
CONST.REV.			
R/W REV.			

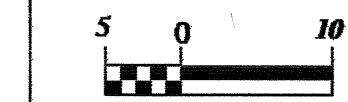

MARY POWELL WARD WHITE, ET AL  
DB 3244 PG.4

7

- DENOTES FILL IN WETLAND
- DENOTES MECHANIZED CLEARING

**-YREV-**  
 PI Sta. 14+73.540  
 $\Delta = 11^{\circ} 40' 49.2''$  (RT)  
 L = 101.930  
 T = 51.142  
 R = 500.000  
 S.E. = 0.03

**NOTE:**  
 (1) SEE SHEETS 38 & 39 FOR -YREV- PROFILE