
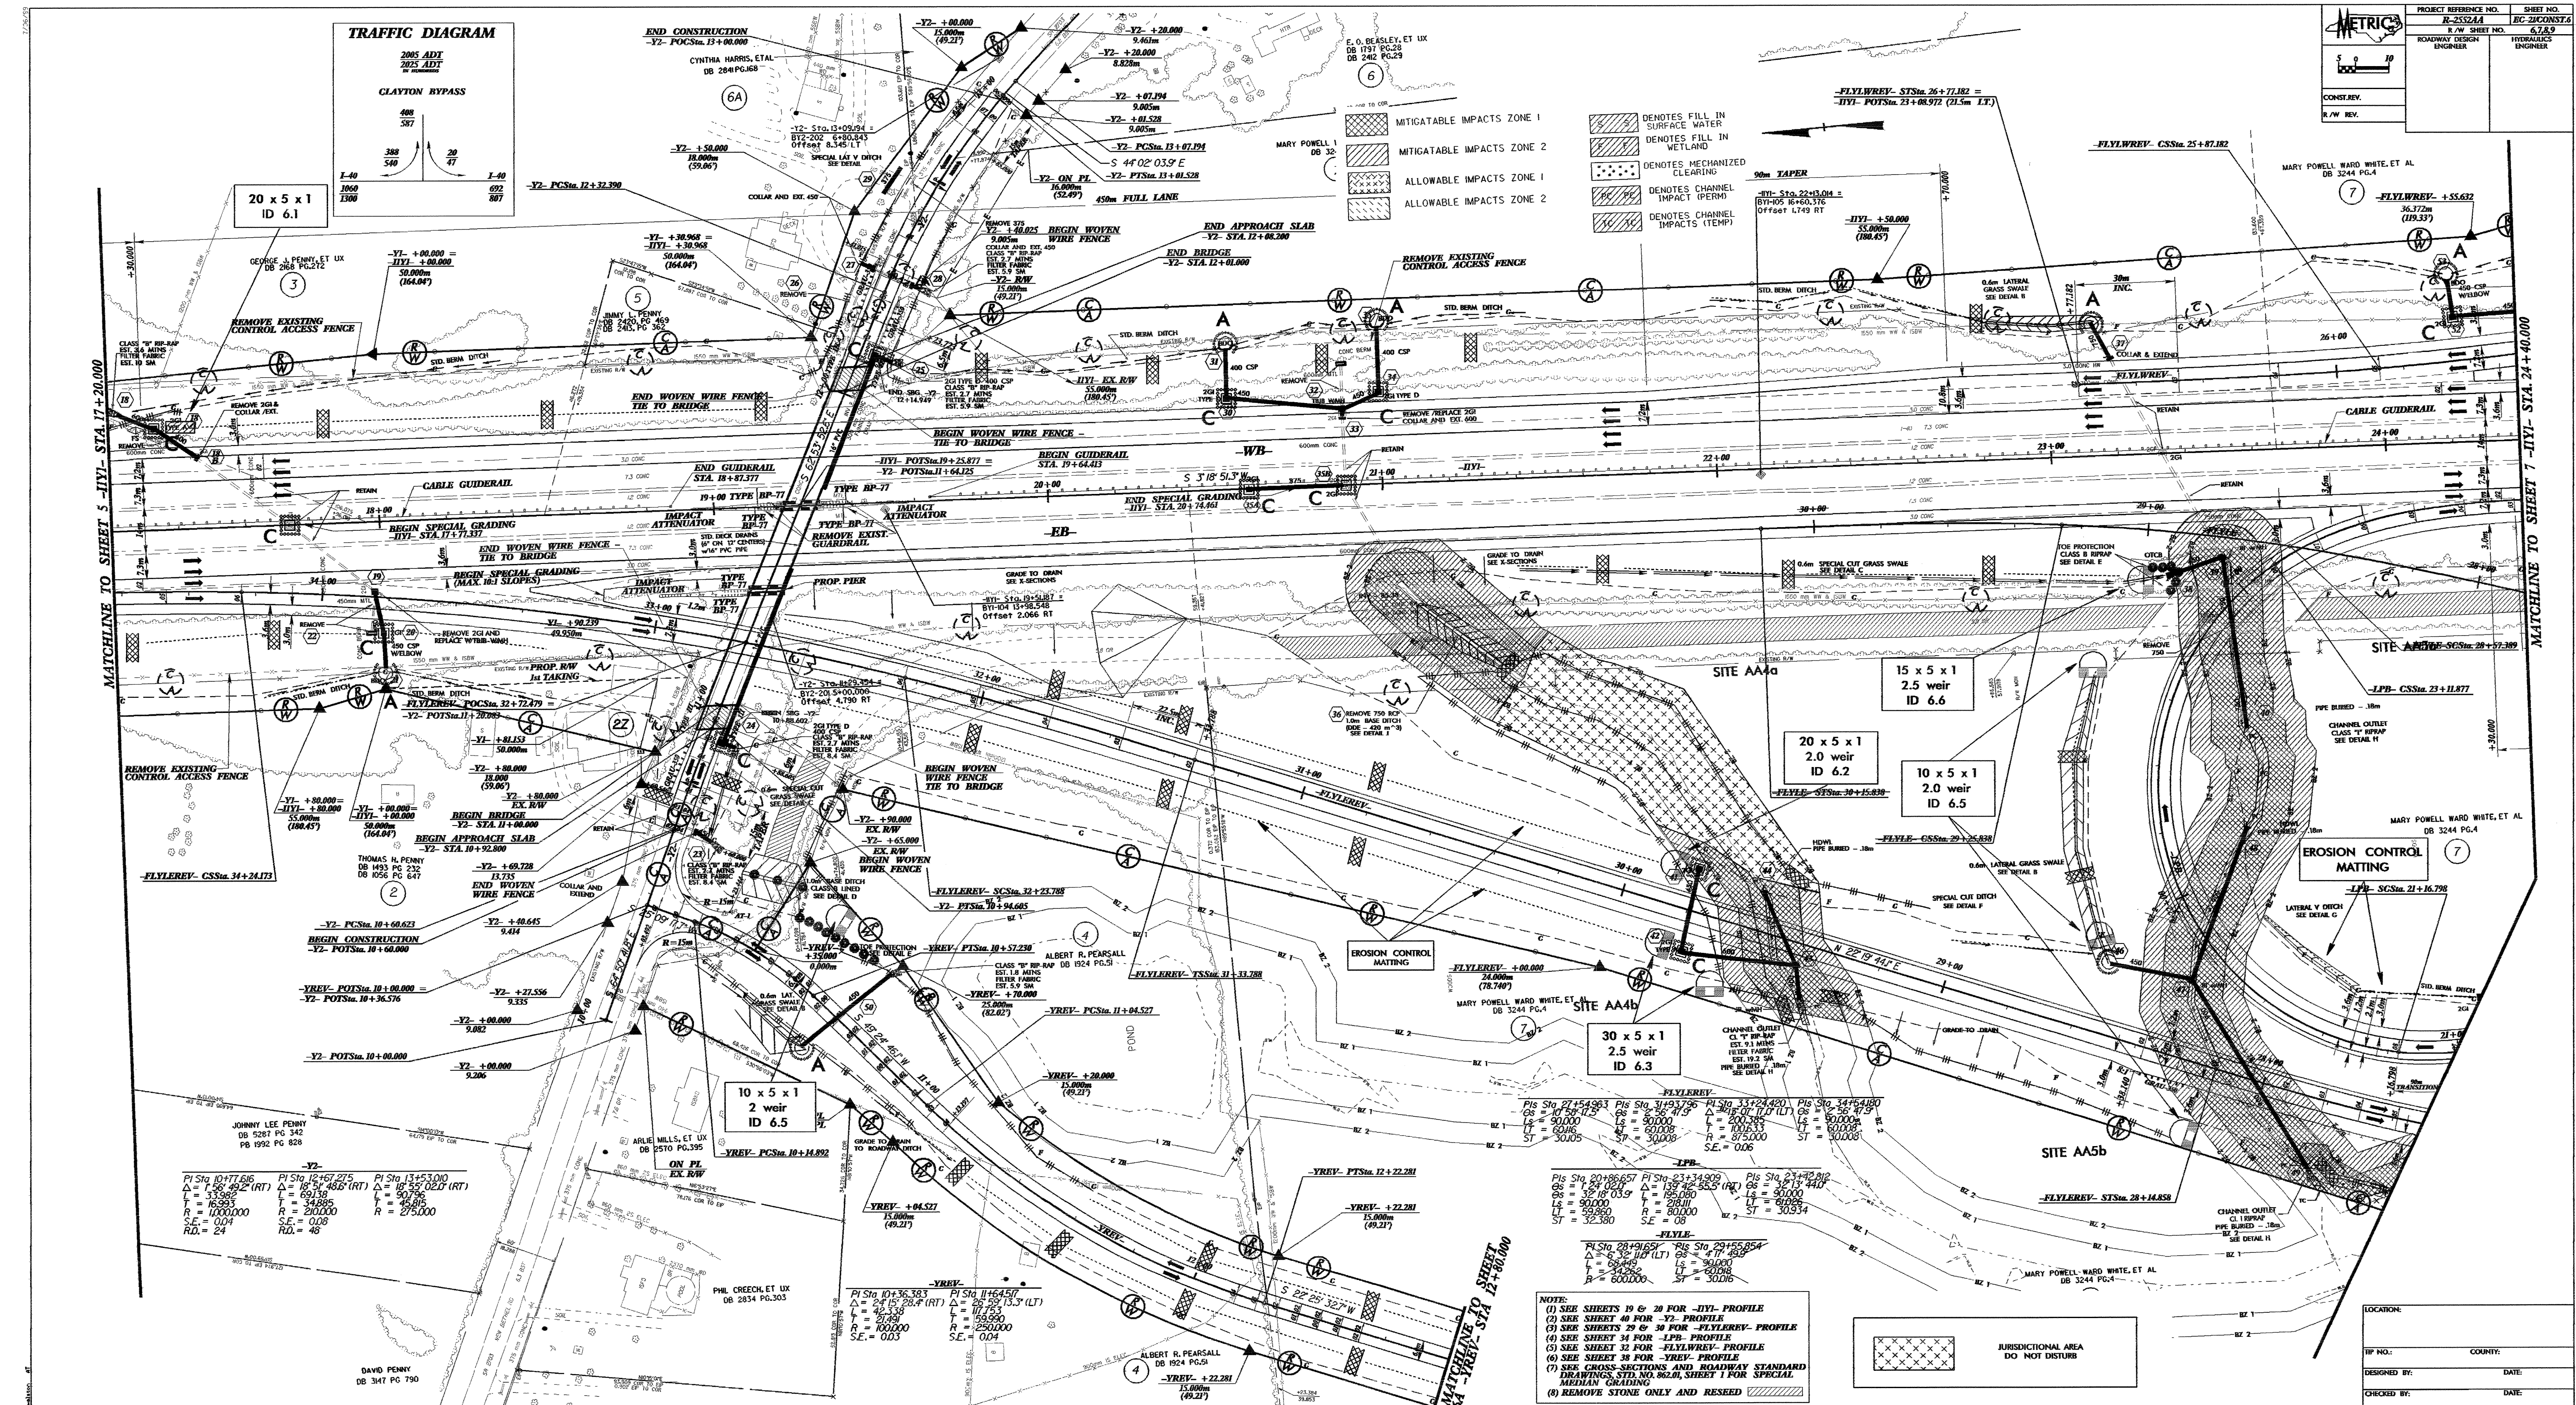


**TRAFFIC DIAGRAM**

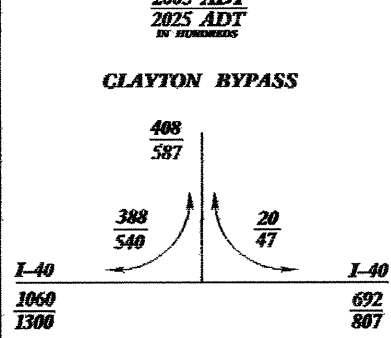

- NOTE:**
- (1) SEE SHEETS 19 & 20 FOR -YV- PROFILE
  - (2) SEE SHEET 40 FOR -Y2- PROFILE
  - (3) SEE SHEETS 29 & 30 FOR -FLYLEREV- PROFILE
  - (4) SEE SHEET 34 FOR -LFB- PROFILE
  - (5) SEE SHEET 32 FOR -FLYLEREV- PROFILE
  - (6) SEE SHEET 38 FOR -YREV- PROFILE
  - (7) SEE CROSS SECTIONS AND ROADWAY STANDARD DRAWINGS, STD. NO. 902.0, SHEET 1 FOR SPECIAL MEDIAN GRADING
  - (8) REMOVE STONE ONLY AND RESEED

LOCATION:	
TIP NO.:	COUNTY:
DESIGNED BY:	DATE:
CHECKED BY:	DATE:





