


# -Y4- DETOUR (CORNWALLIS RD.)

UNDESIGNEDLY SHOWN AREAS REFER TO  
 AFTER DATES 1 AND 2  
 SEE PROJECT SPECIAL PROVISIONS

<p><b>PROJECT REFERENCE NO.</b> R-255214</p> <p><b>R/W SHEET NO.</b> R-255214</p> <p><b>ROADWAY DESIGN ENGINEER</b></p> <p><b>CONTR. BY:</b></p> <p><b>R/W REV.:</b></p>	<p><b>SHEET NO.</b> R-255214-2</p> <p><b>FINAL DESIGN ENGINEER</b></p> <p><b>WORK:</b> PLACE TEMPORARY ROCK BARRIER DRAIN TYPE B AND TEMPORARY ROCK SET CRACKS TYPE A AT DRAINAGE OUTLET.</p> <p><b>CLEARING AND GRUBBING TIE-IN CONTROL FOR CONSTRUCTION SHEET 3-K</b></p>
---	---

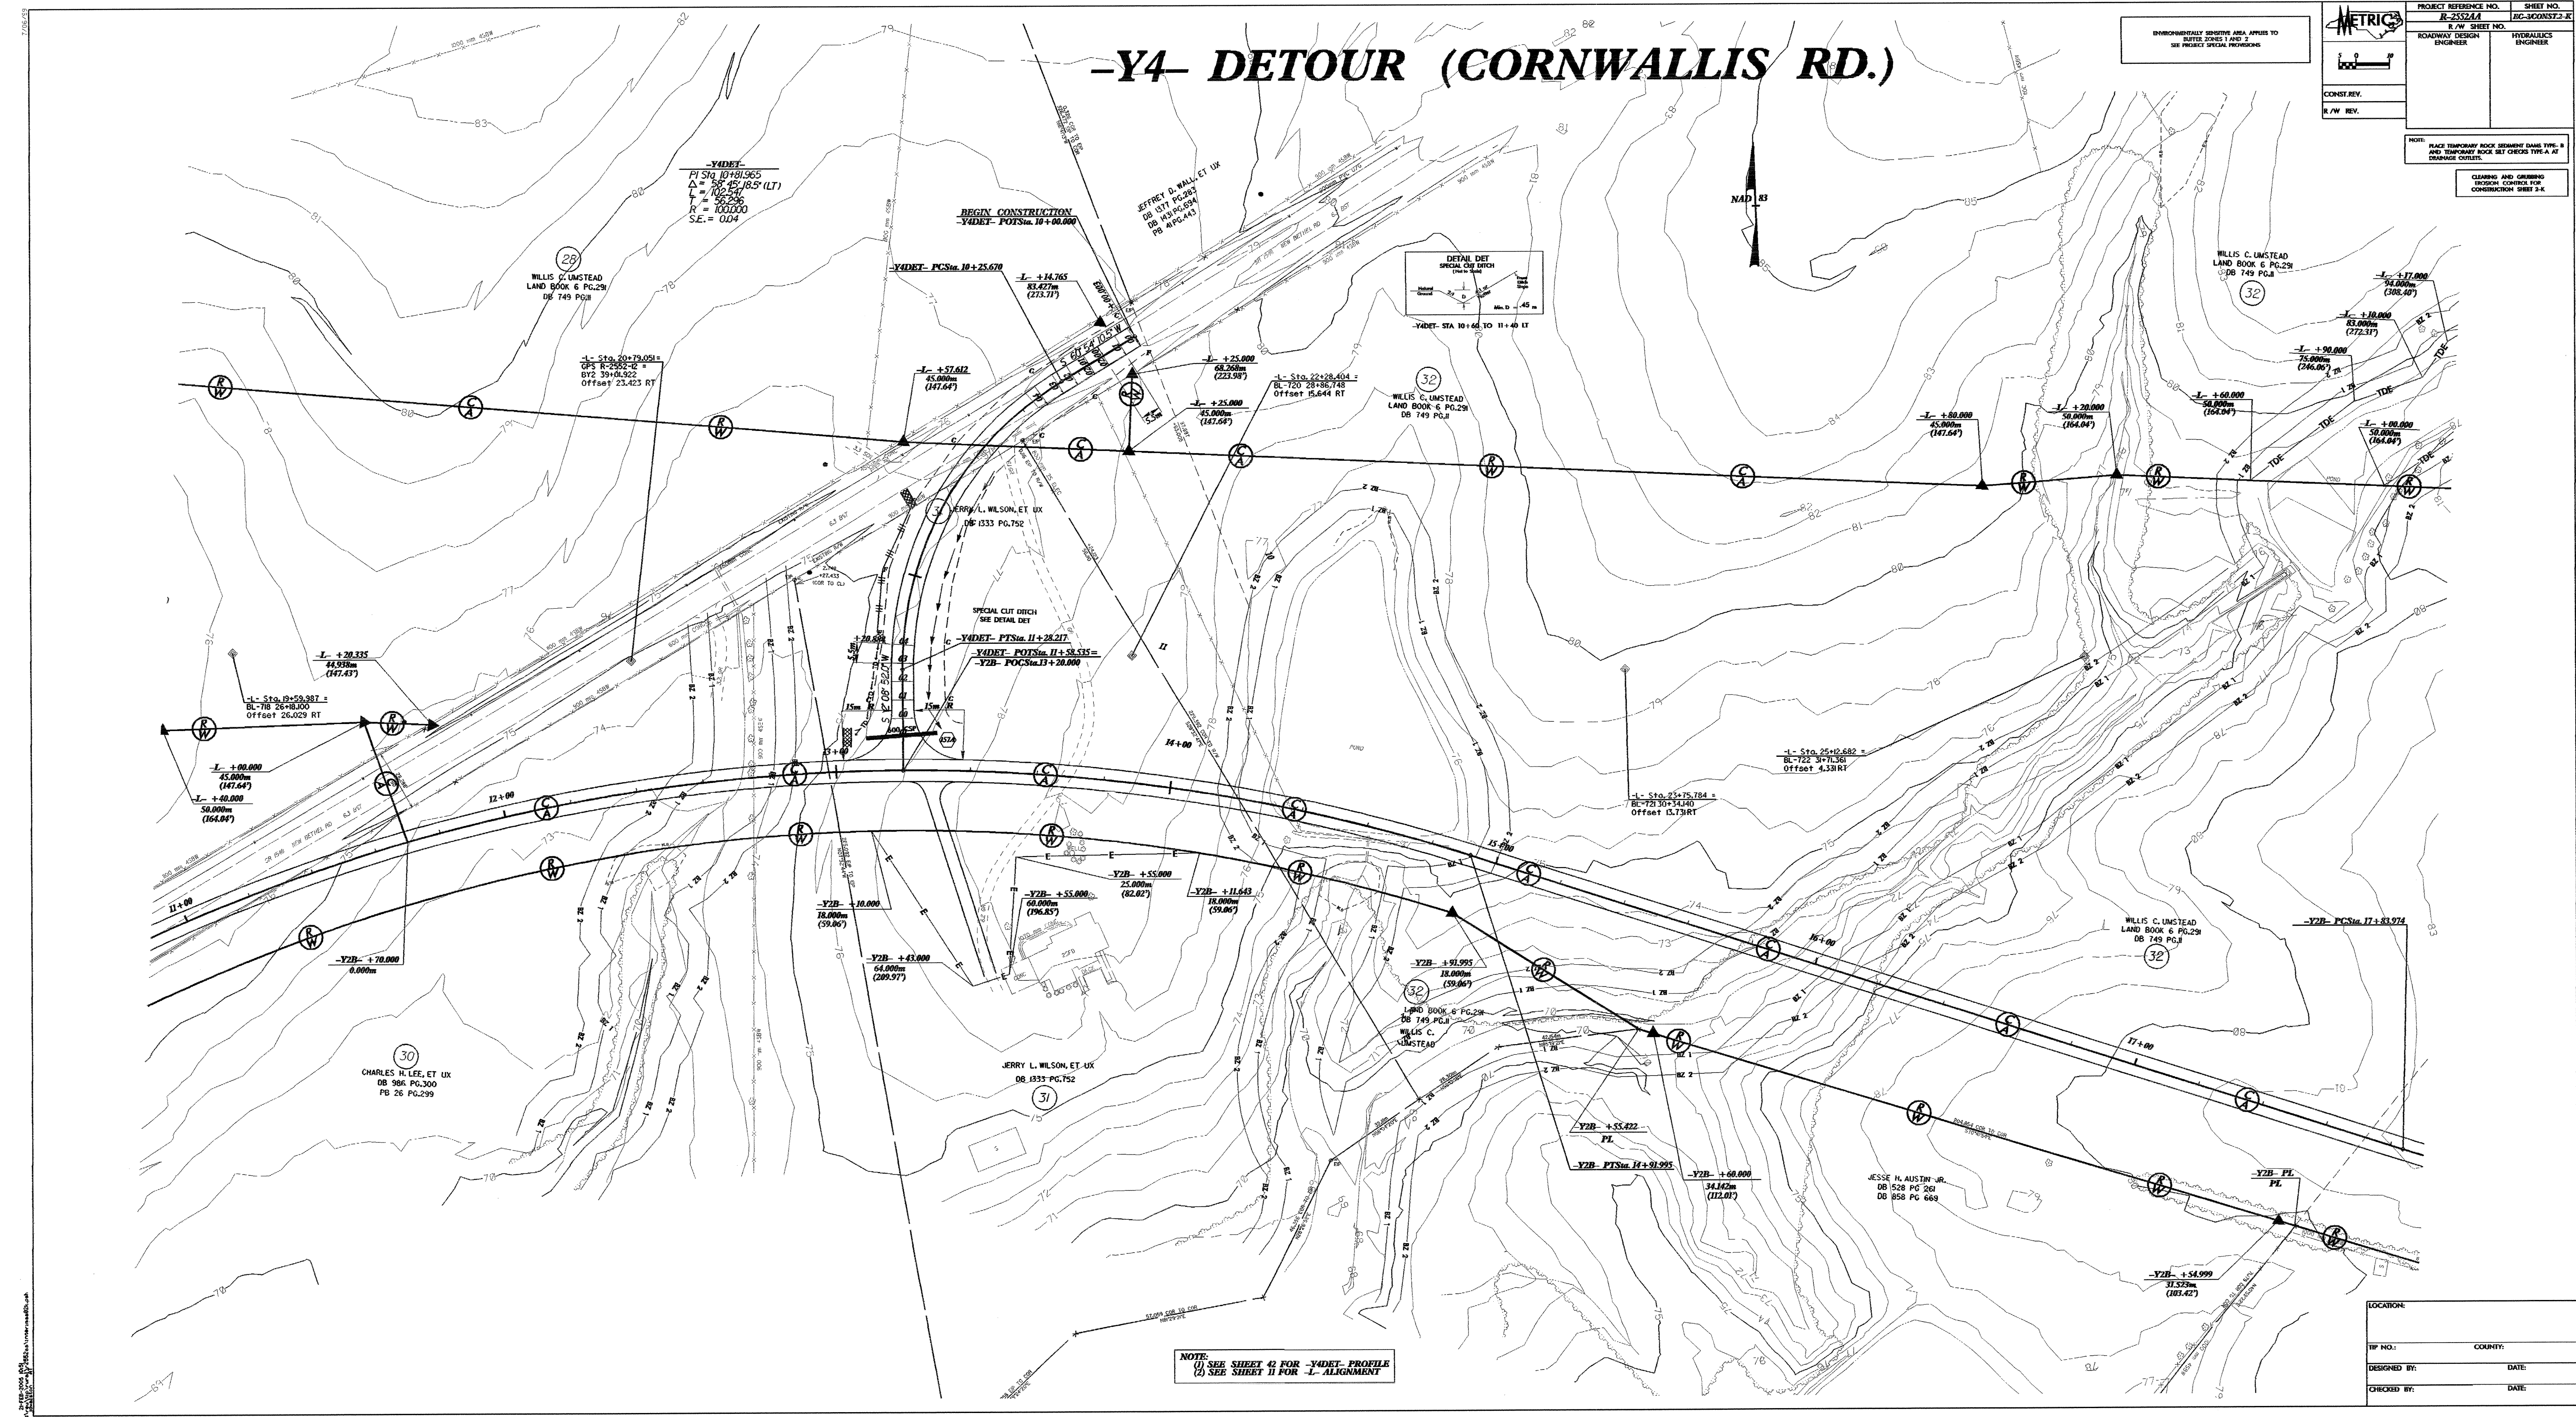

<b>LOCATION:</b>	
<b>HP NO.:</b>	<b>COUNTY:</b>
<b>DESIGNED BY:</b>	<b>DATE:</b>
<b>CHECKED BY:</b>	<b>DATE:</b>