




BREAK LINE SEE SHEET PM-14

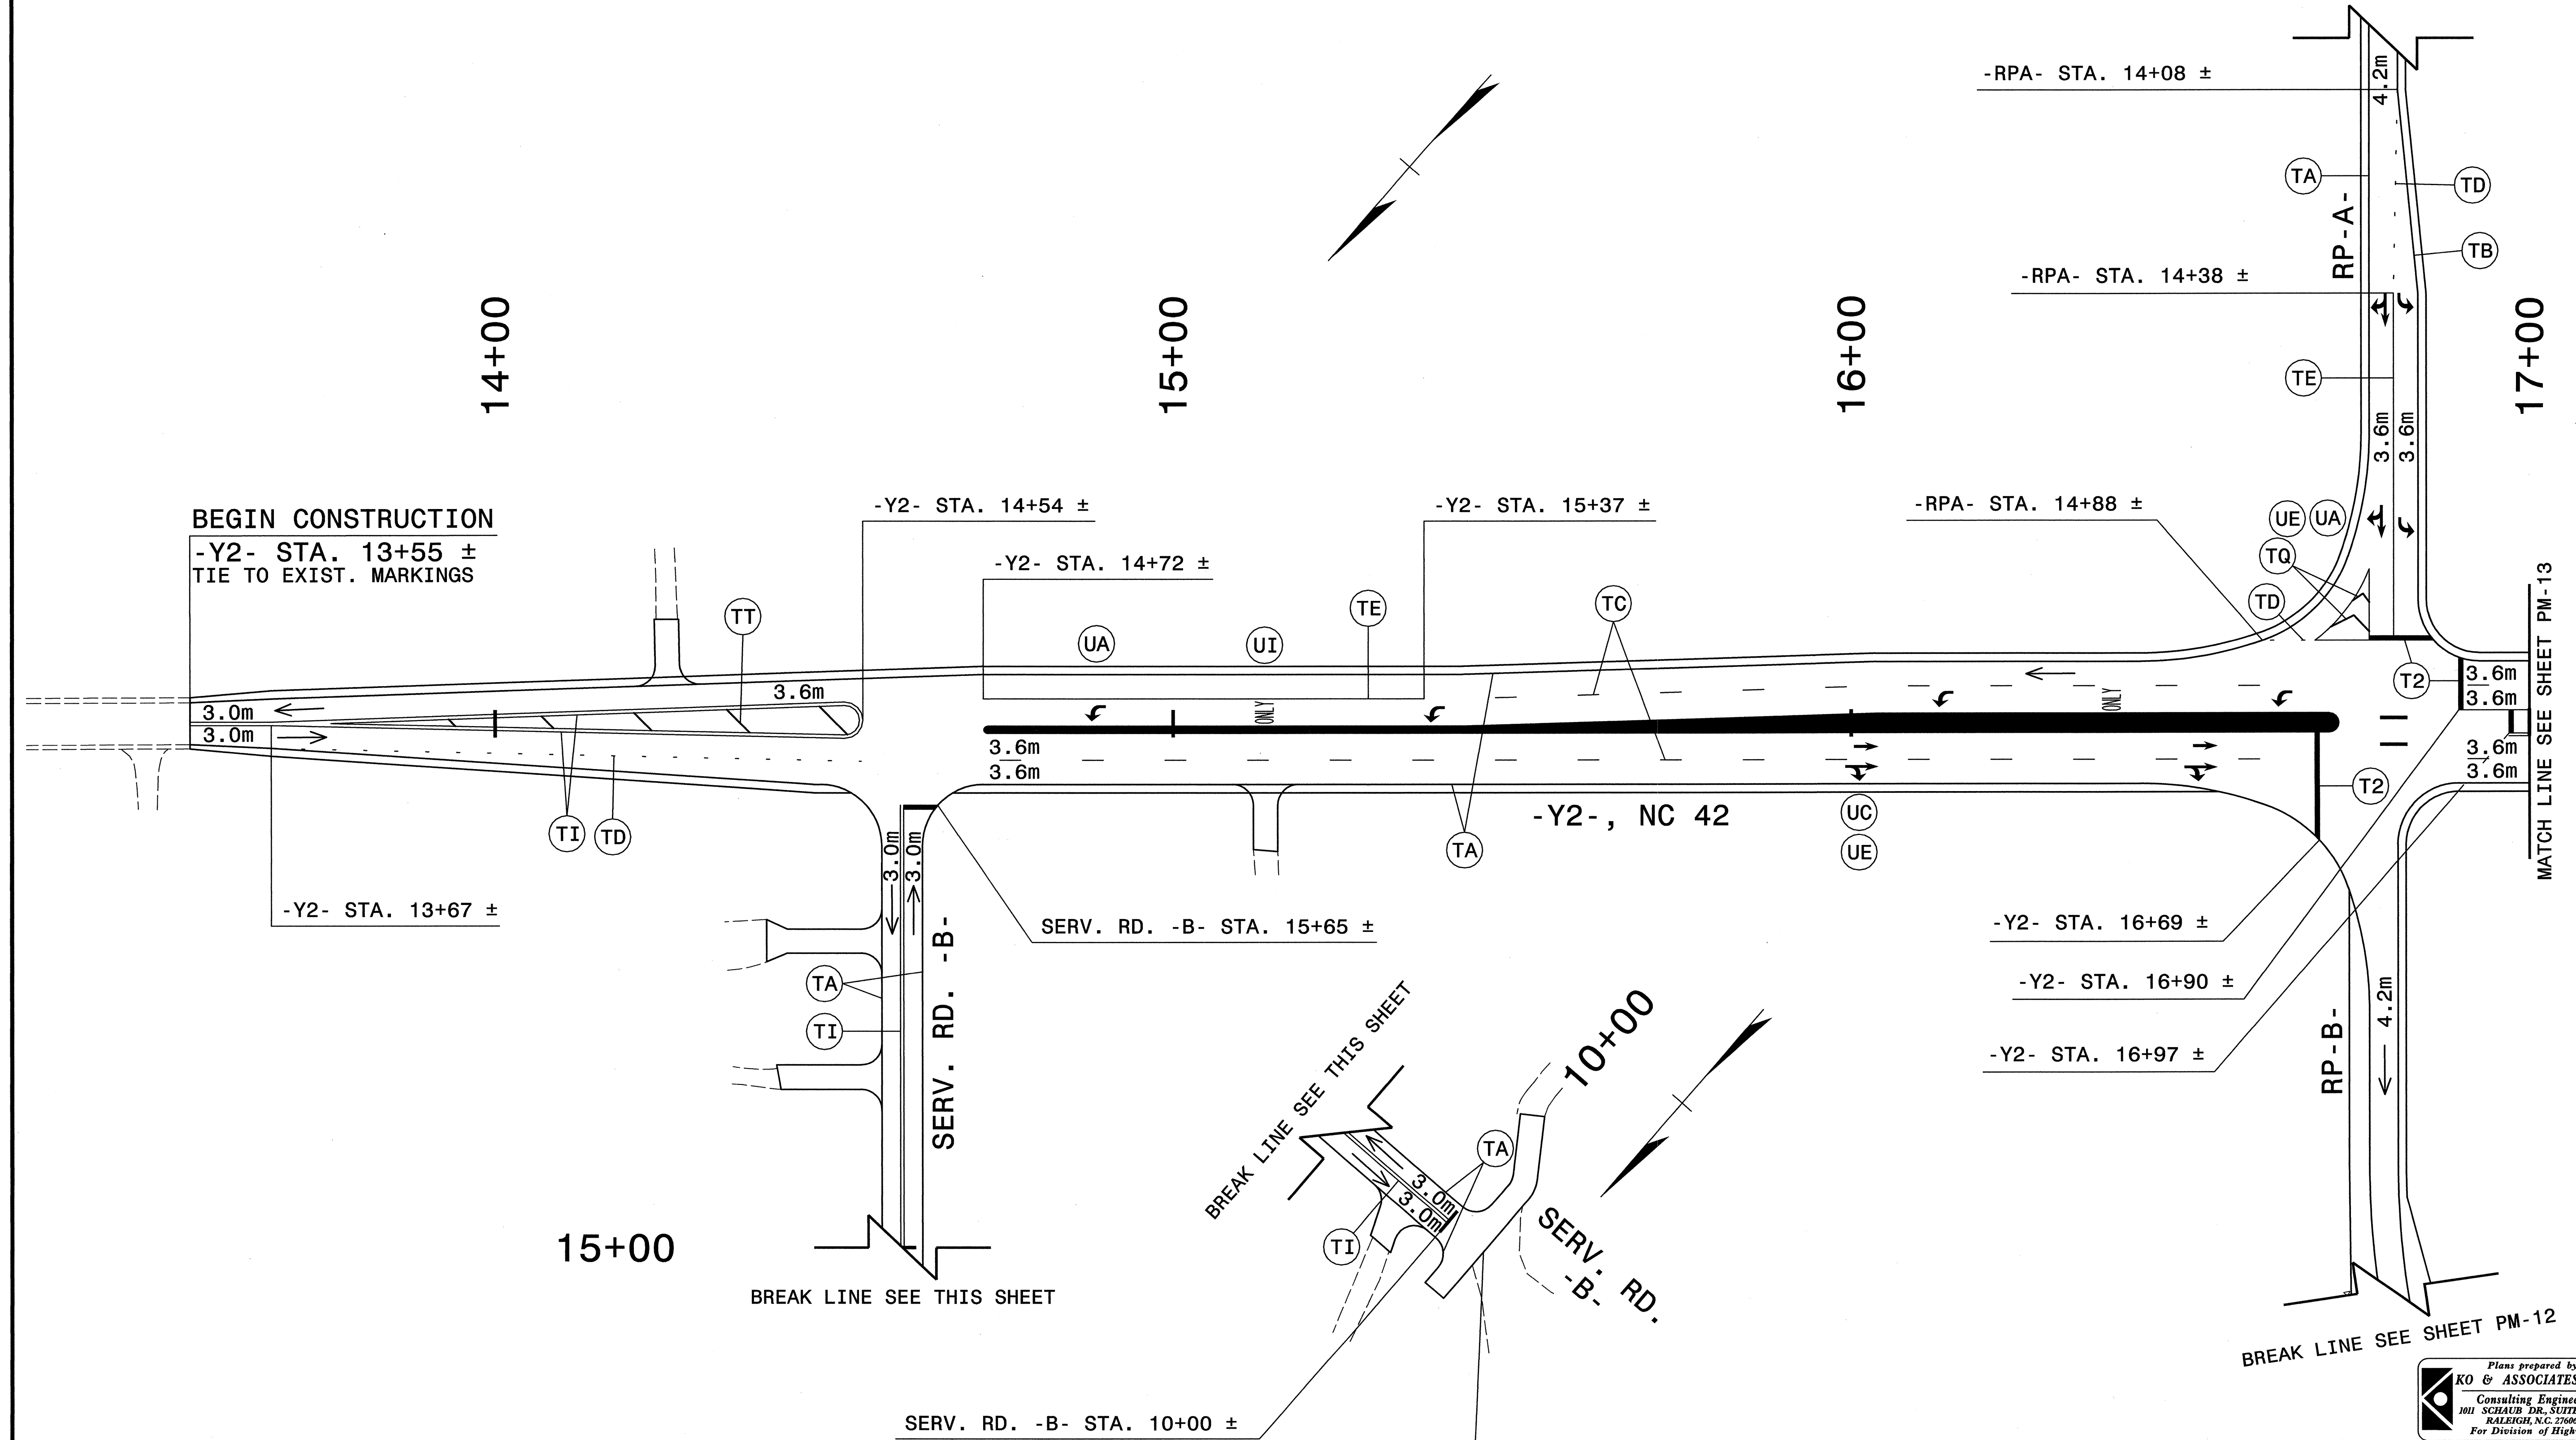

MATCH LINE SEE SHEET PM-13

BREAK LINE SEE SHEET PM-12

Plans prepared by:
KO & ASSOCIATES, P.C.
Consulting Engineers
1011 SCHAUB DR., SUITE #202
RALEIGH, N.C. 27606
For Division of Highways

APPROVED: *Michael T. Riepin* DATE: 3-17-05

SEAL

FINAL PAVEMENT MARKING PLAN		REVISIONS	
SCALE: NONE	DATE: 3-05		CADD FILE
DWG. BY: BLM	DESIGN BY: BLM		
REVIEWED BY: MSA			

BEGIN CONSTRUCTION
SERV. RD. -B- STA. 9+93 ±
TIE TO EXIST. MARKINGS

SEE PM-1 FOR FINAL PAVEMENT MARKING SCHEDULE

\$FILES\$
 \$DATES\$