



BEGIN CONSTRUCTION
-Y4- STA. 12+50 ±
TIE TO EXIST. MARKINGS

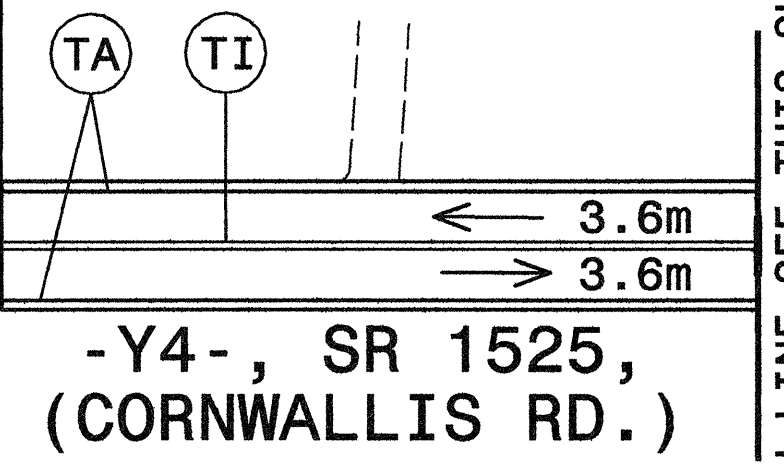


-LREV- STA. 18+99 ± BK =
-L- STA. 18+99 ± AHD =

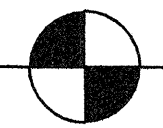

SEE PM-1 FOR FINAL PAVEMENT MARKING SCHEDULE

Plans prepared by:
KO & ASSOCIATES, P.C.
Consulting Engineers
101 SCRAUB DR., SUITE #202
RALEIGH, N.C. 27606
For Division of Highways

APPROVED: *Michael T. Rzepka* DATE: 1-31-05

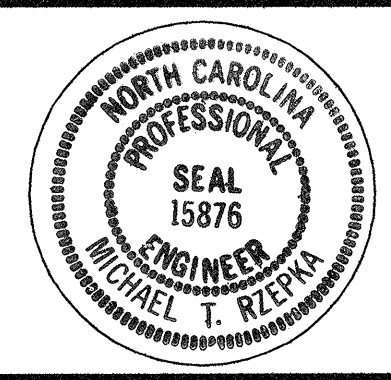

FINAL PAVEMENT MARKING PLAN

SCALE: NONE		REVISIONS
DATE: 1-05		
DWG. BY: BLM		
DESIGN BY: BLM		
REVIEWED BY: MSA		

\$TIME\$
 \$DATE\$