


END CONSTRUCTION
-I1Y1- -EB- STA. 36+40 ±
TIE TO EXIST. MARKINGS

END CONSTRUCTION
-I1Y1- -WB- STA. 41+60 ±
TIE TO EXIST. MARKINGS

SEE PM-1 FOR FINAL PAVEMENT MARKING SCHEDULE

Plans prepared by:
KO & ASSOCIATES, P.C.
Consulting Engineers
101 SCHAUH DR., SUITE #202
RALEIGH, N.C. 27606
For Division of Highways

APPROVED: *Michael T. Rzeppa* DATE: 1-31-05

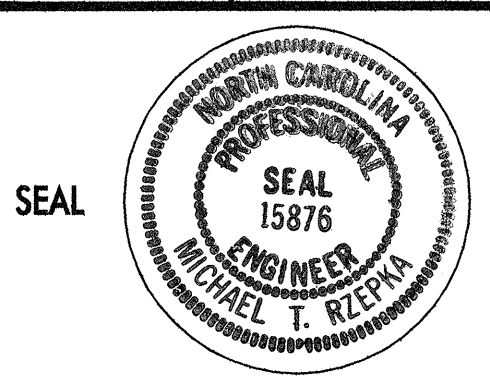

FINAL PAVEMENT MARKING PLAN

SCALE: NONE		REVISIONS
DATE: 1-05		
DWG. BY: BLM		
DESIGN BY: BLM		
REVIEWED BY: MSA		

\$FILES \$DATES \$TIMES \$