



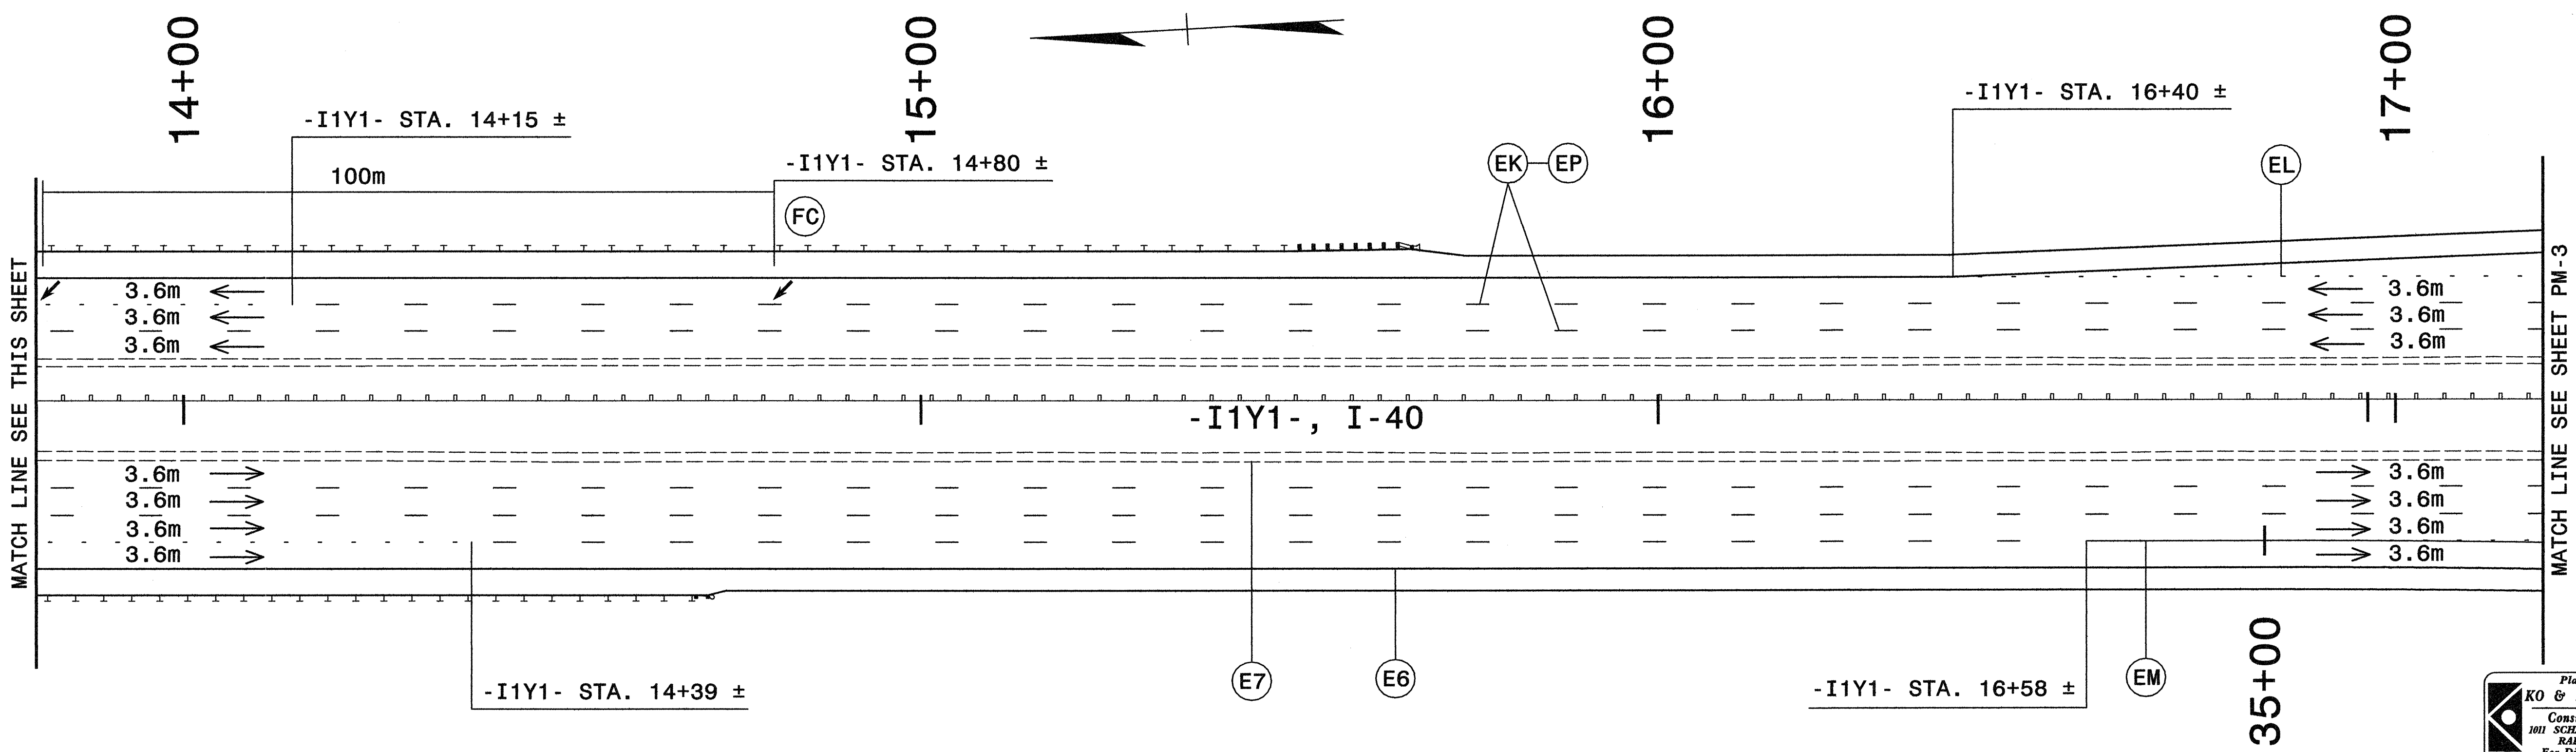

PROJ. REFERENCE NO. R-2552AA&AB	SHEET NO. PM-2
------------------------------------	-------------------

BEGIN CONSTRUCTION
-I1Y1- STA. 10+40 ±
TIE TO EXIST. MARKINGS

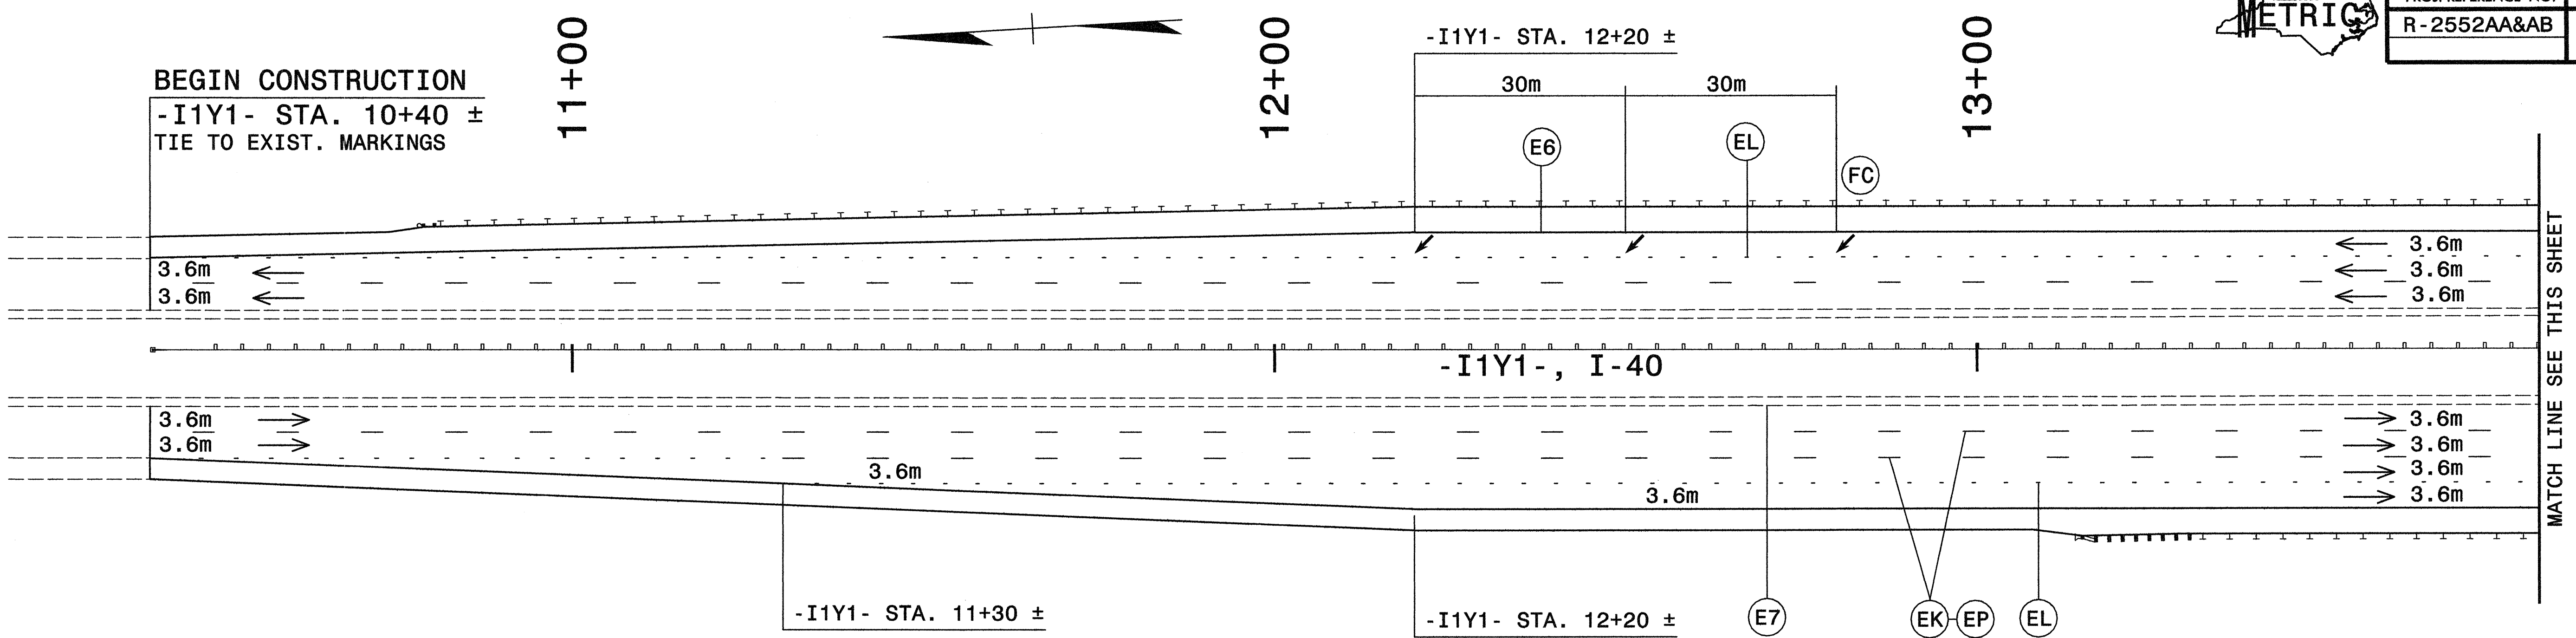

SEE PM-1 FOR FINAL PAVEMENT MARKING SCHEDULE

APPROVED: *Michael T. Rzepka* DATE: 1-31-25

SEAL

FINAL PAVEMENT MARKING PLAN

SCALE: NONE		REVISIONS
DATE: 1-05		
DWG. BY: BLM		
DESIGN BY: BLM		
REVIEWED BY: MSA		

Plans prepared by:
KO & ASSOCIATES, P.C.
Consulting Engineers
1011 SCHAUB DR., SUITE #202
RALEIGH, N.C. 27606
For Division of Highways

\$FILES\$
 \$DATE\$