
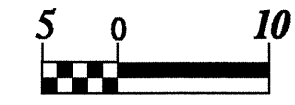
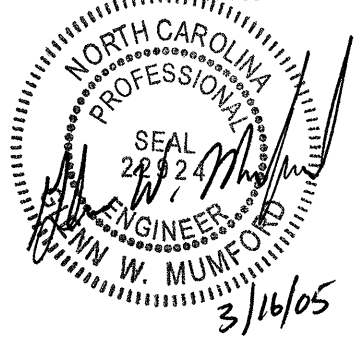
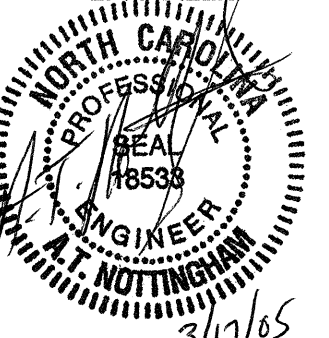
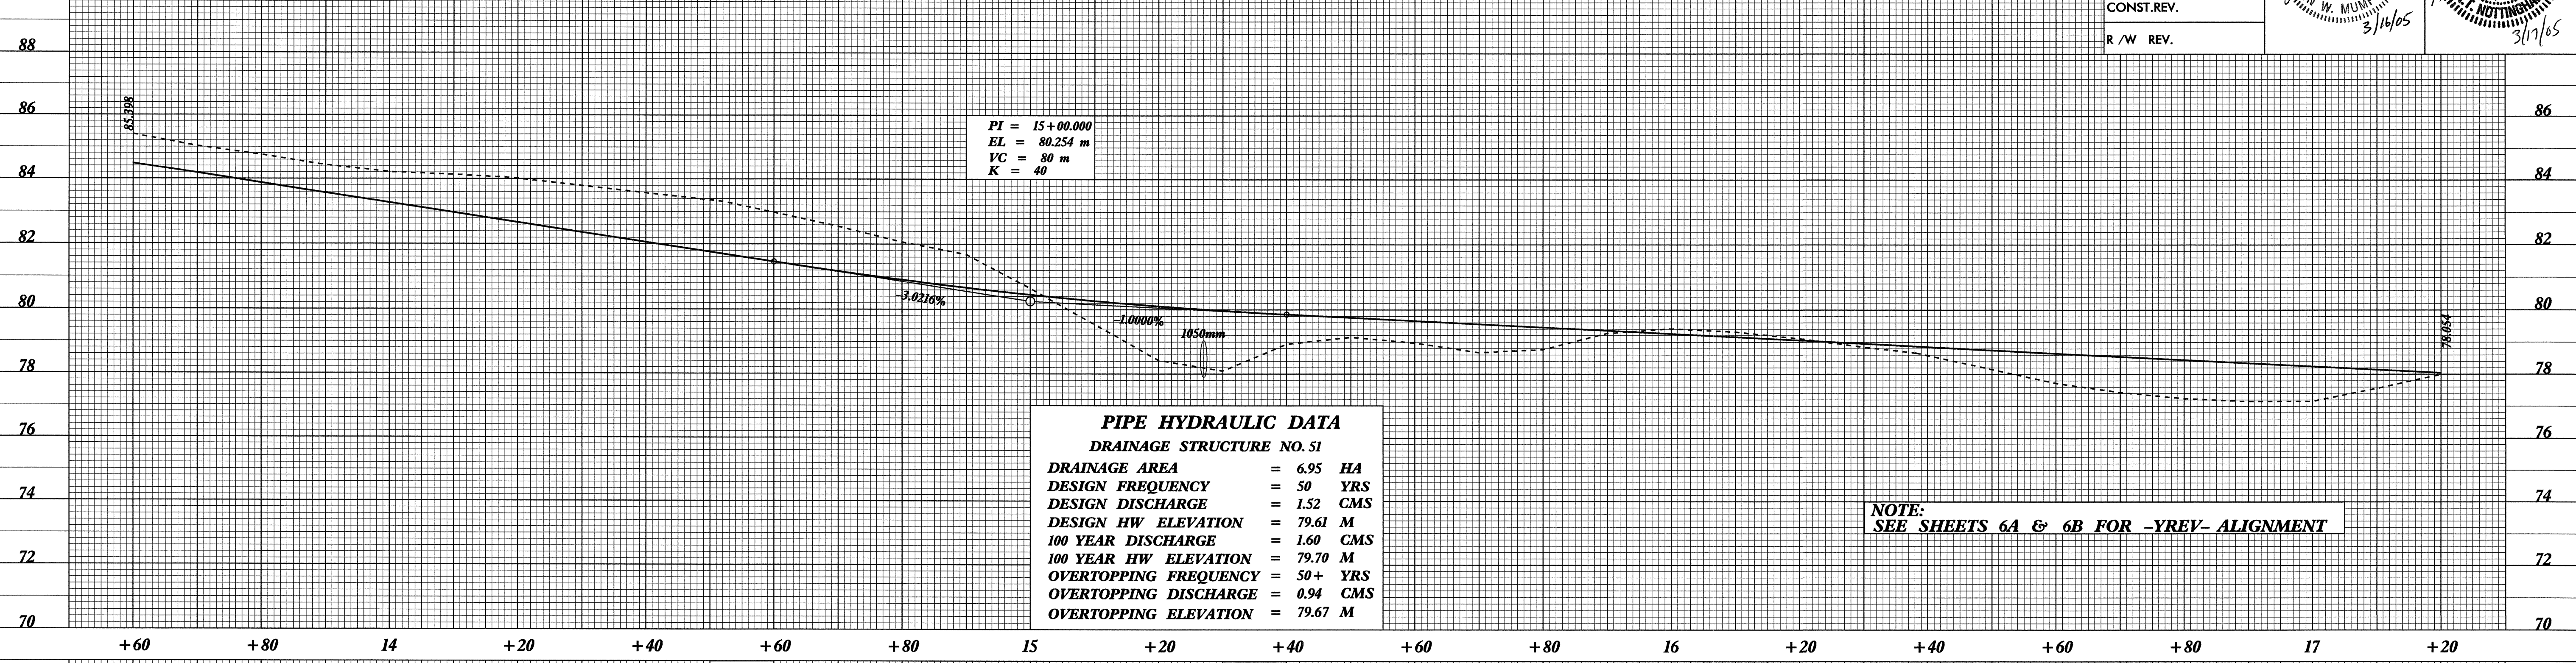



15-MAR-2005 15:11 JLT:engrue AT:RD223230

| | | |
|--|---|--|
|   CONST. REV. R / W REV. | PROJECT REFERENCE NO. R-2552AA | SHEET NO. 39 |
| | ROADWAY DESIGN ENGINEER  W. MUMFORD 3/16/05 | HYDRAULICS ENGINEER  A.T. NOTTINGHAM 3/17/05 |

-YREV-



-YREV-

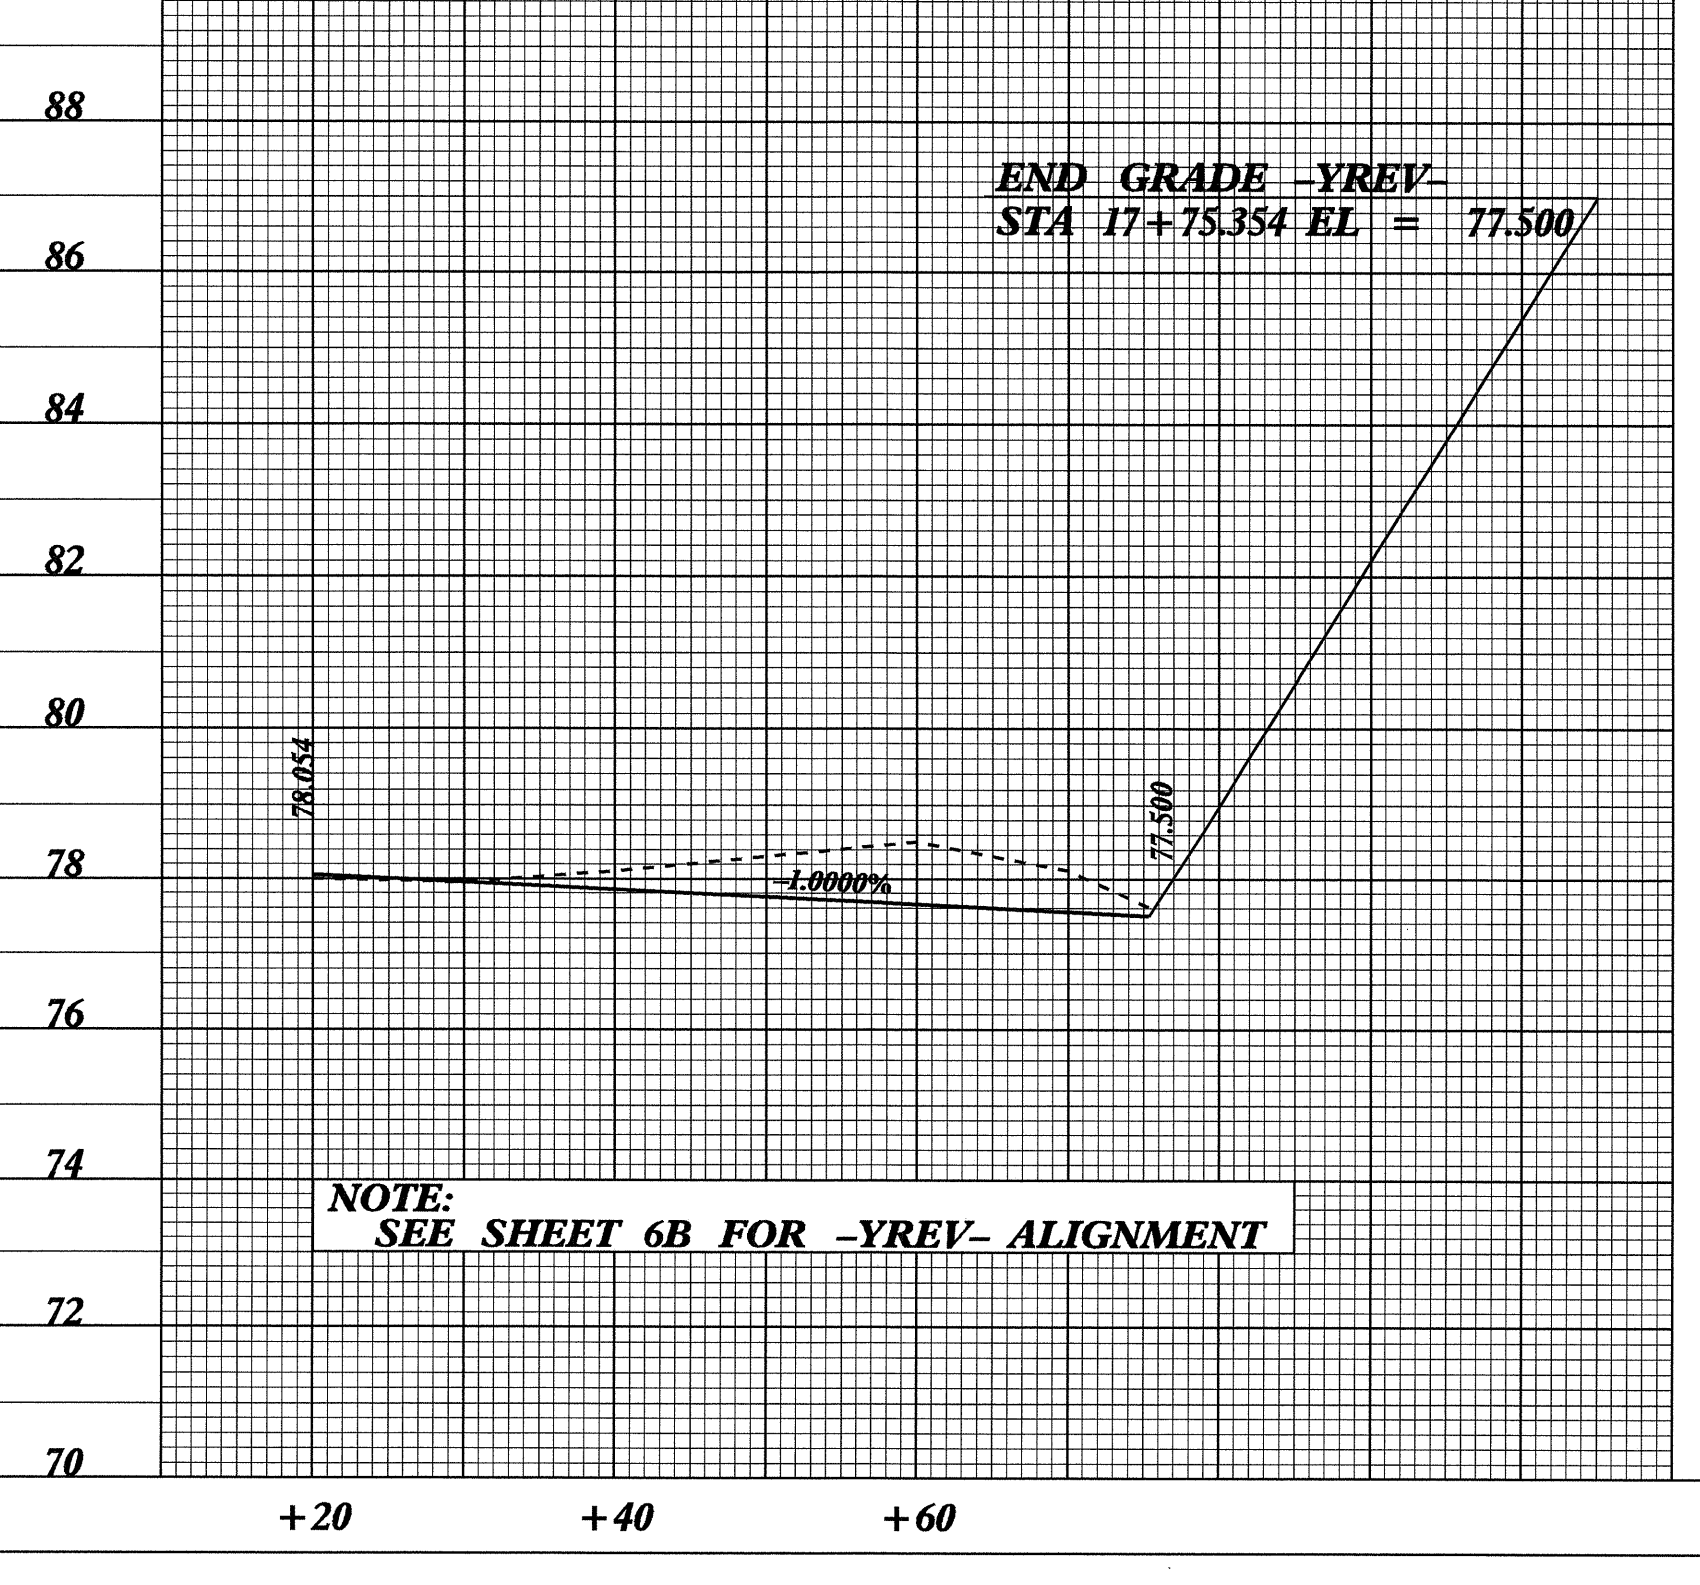

-DR2-

