




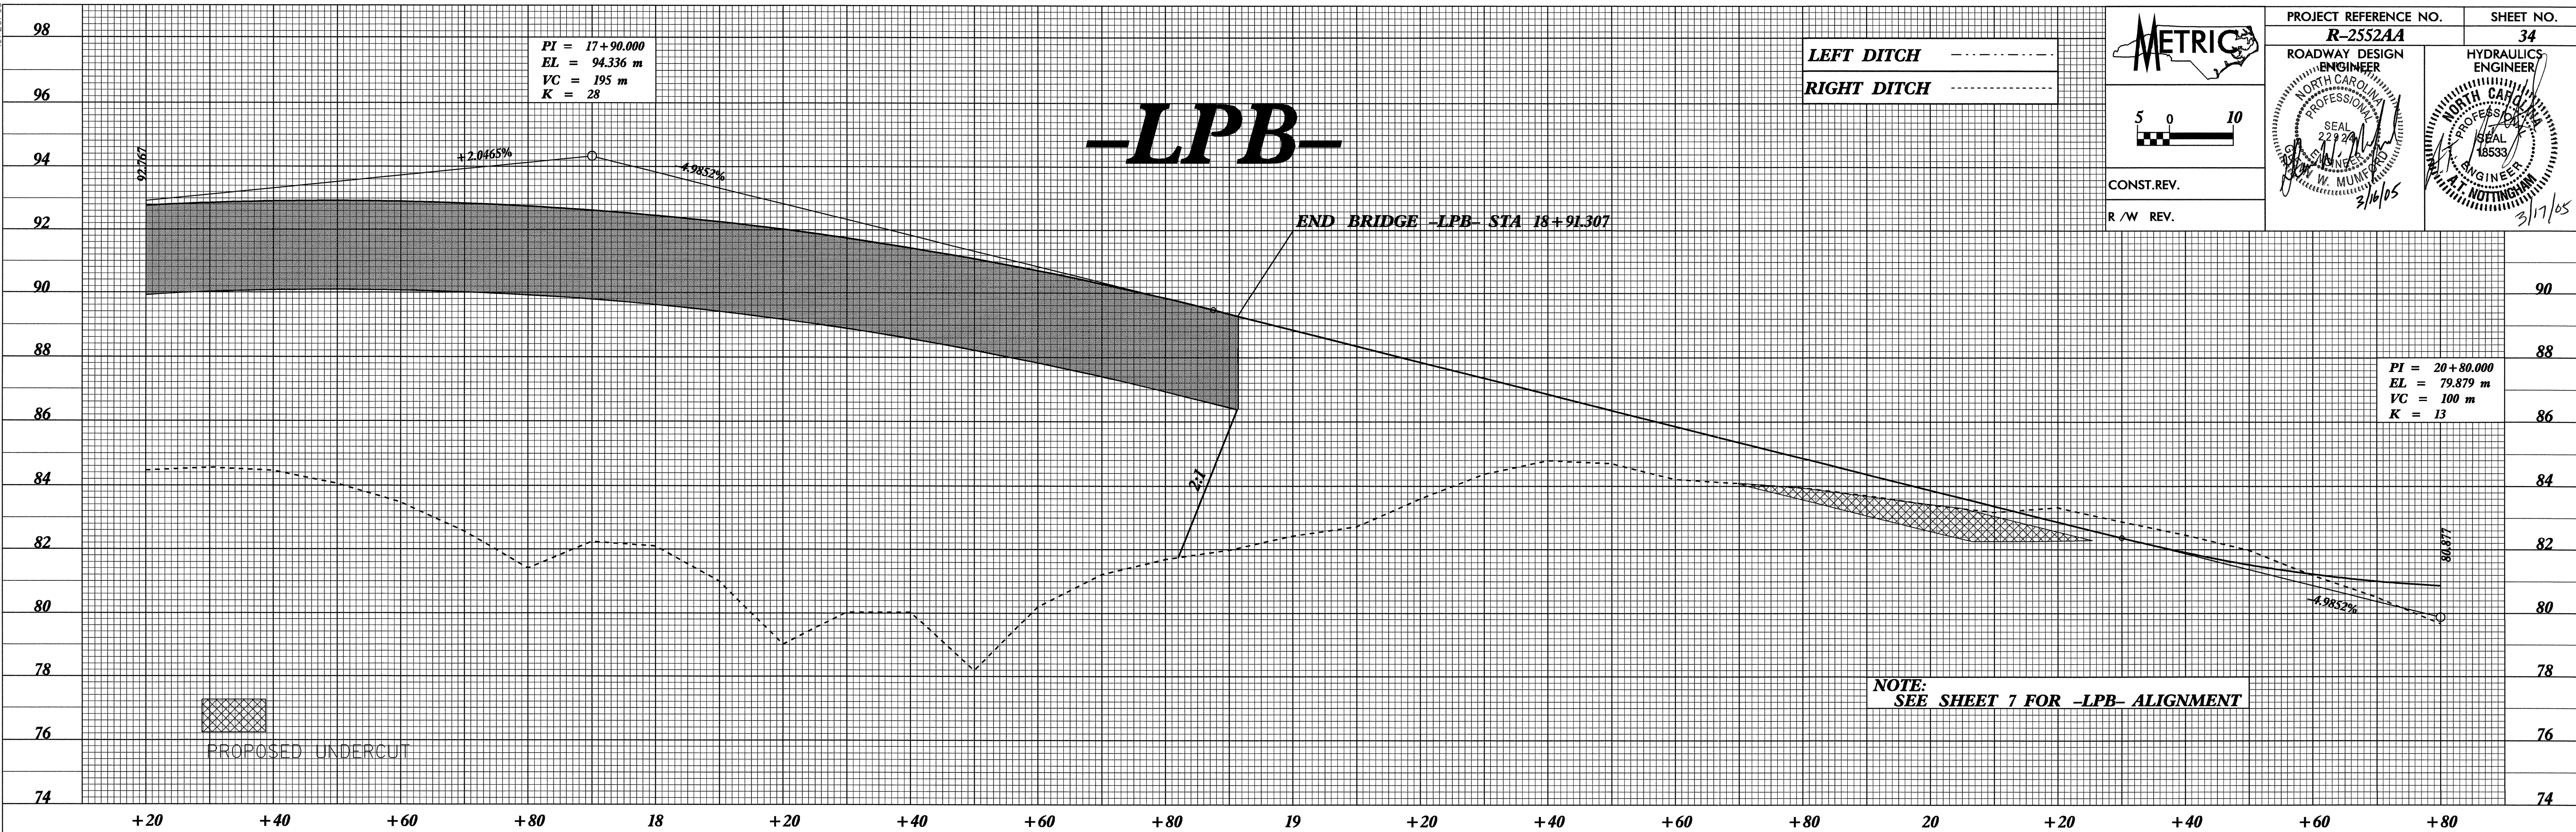

PROJECT REFERENCE NO. **R-2552AA** SHEET NO. **34**

ROADWAY DESIGN ENGINEER
NORTH CAROLINA PROFESSIONAL SEAL
22927
3/16/05

HYDRAULICS ENGINEER
NORTH CAROLINA PROFESSIONAL SEAL
18533
A.T. NOTTINGHAM
3/17/05

CONST. REV.
R / W REV.

METRIC

5 0 10

