

0.72L/98

★BM # BY3-329 EL 80.458  
6.628m LT -FLYLEREV- STA 15+97.156


LEFT DITCH  
RIGHT DITCH

**METRIC**

CONST. REV.  
R / W REV.

PROJECT REFERENCE NO. <b>R-2552AA</b>	SHEET NO. <b>33</b>
ROADWAY DESIGN ENGINEER <i>[Signature]</i> SEAL 2282 NORTH CAROLINA PROFESSIONAL ENGINEER 3/16/05	HYDRAULICS ENGINEER <i>[Signature]</i> SEAL 18583 NORTH CAROLINA PROFESSIONAL ENGINEER 3/17/05

# -LPB-

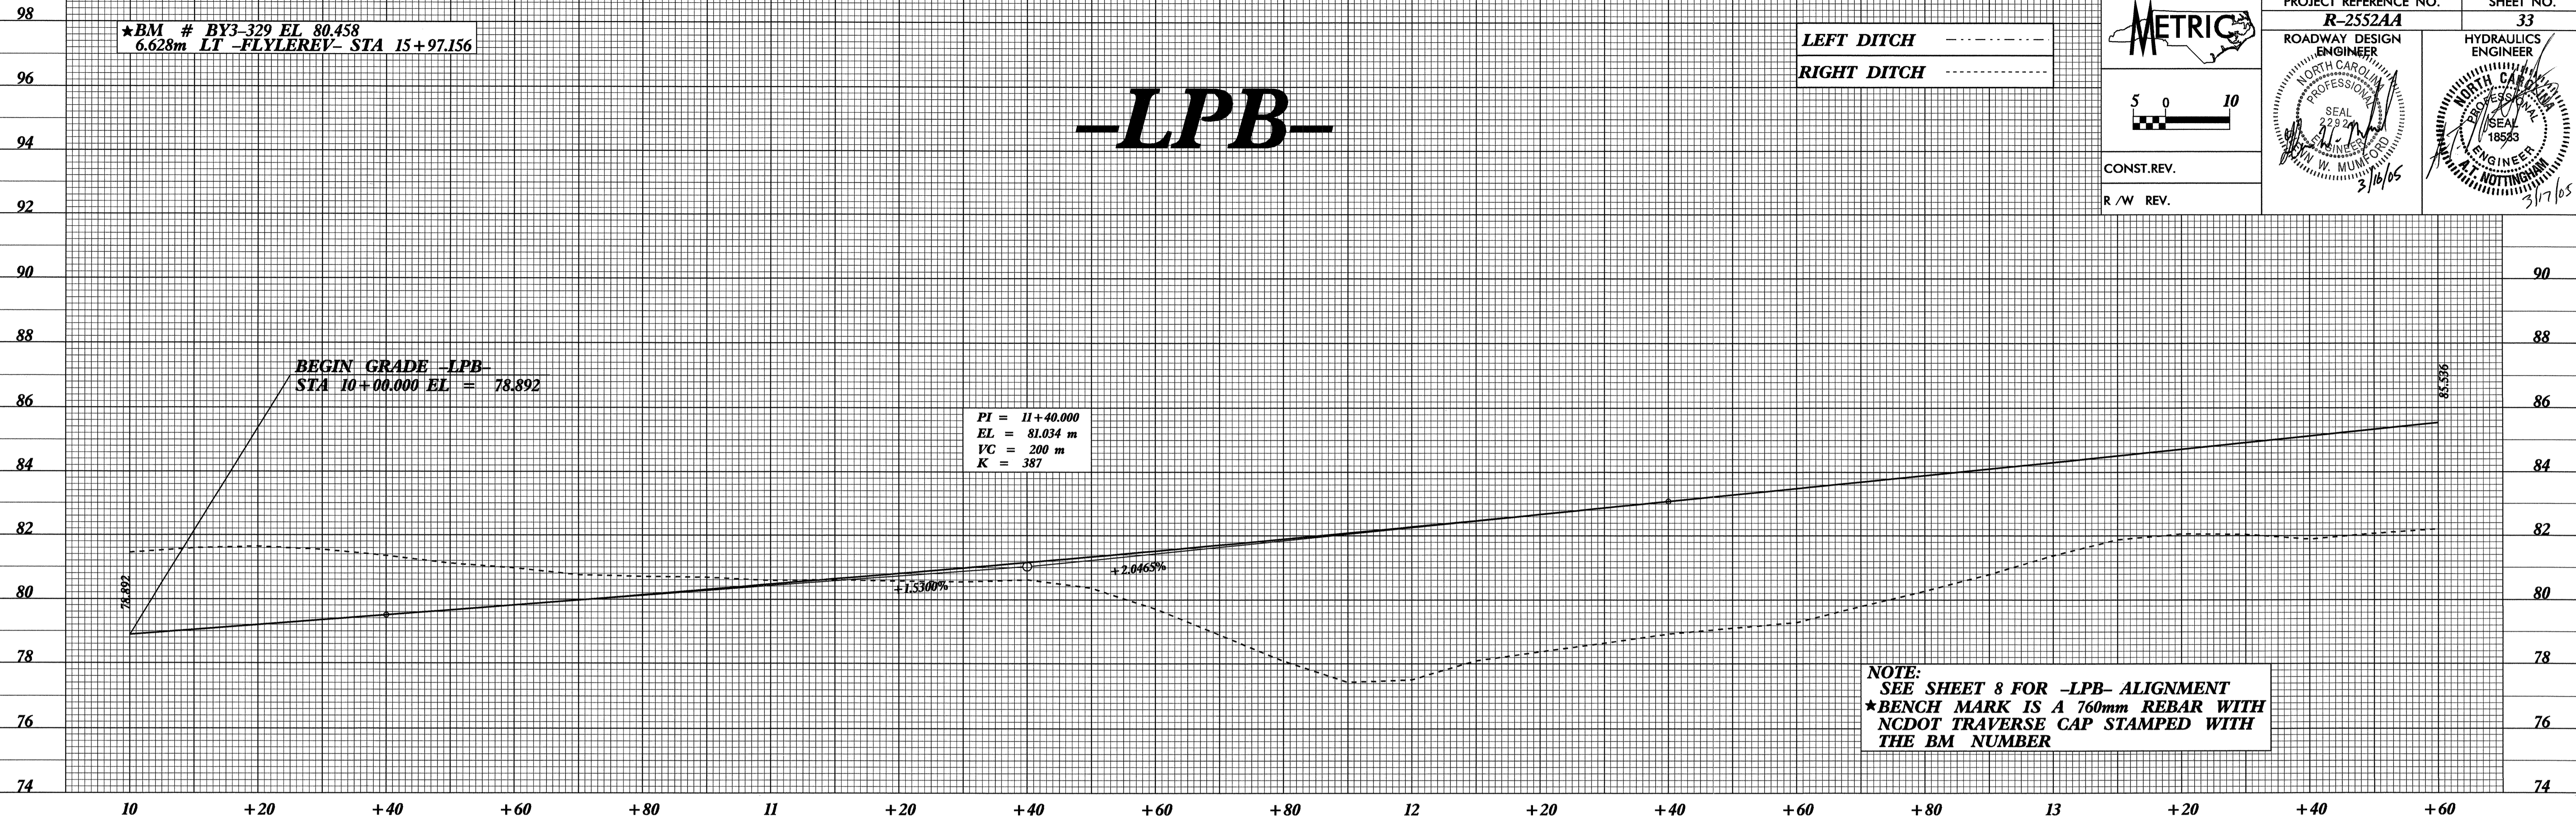

08-FEB-2005 07:09  
BCFowler - R:\2552AA\interim\map1

★BM # BL-703 EL 87.782  
73.275m RT -FLYLWREV- STA 19+89.008

★BM # R-2552-8 EL 84.103  
1.166m IT -IYYI- STA 27+40.737

# -LPB-

