
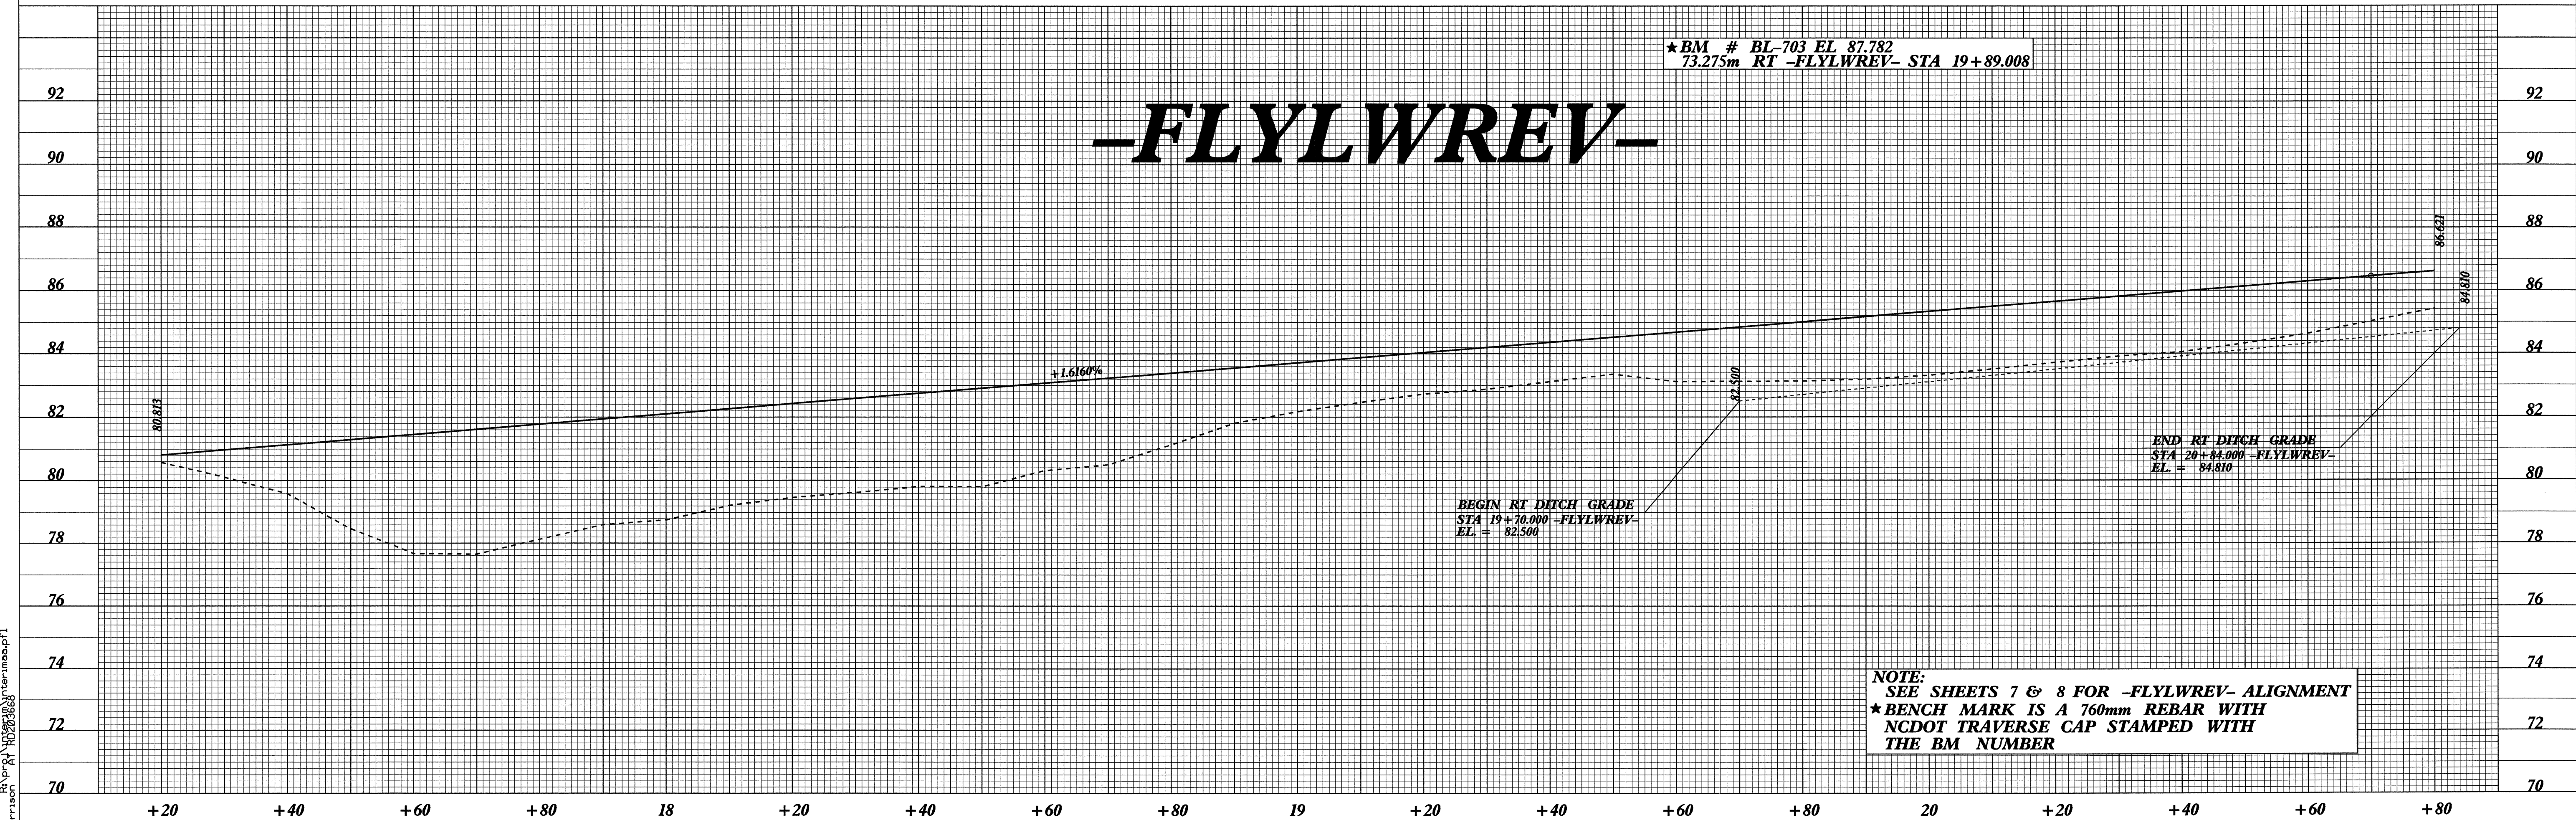


02/25/08

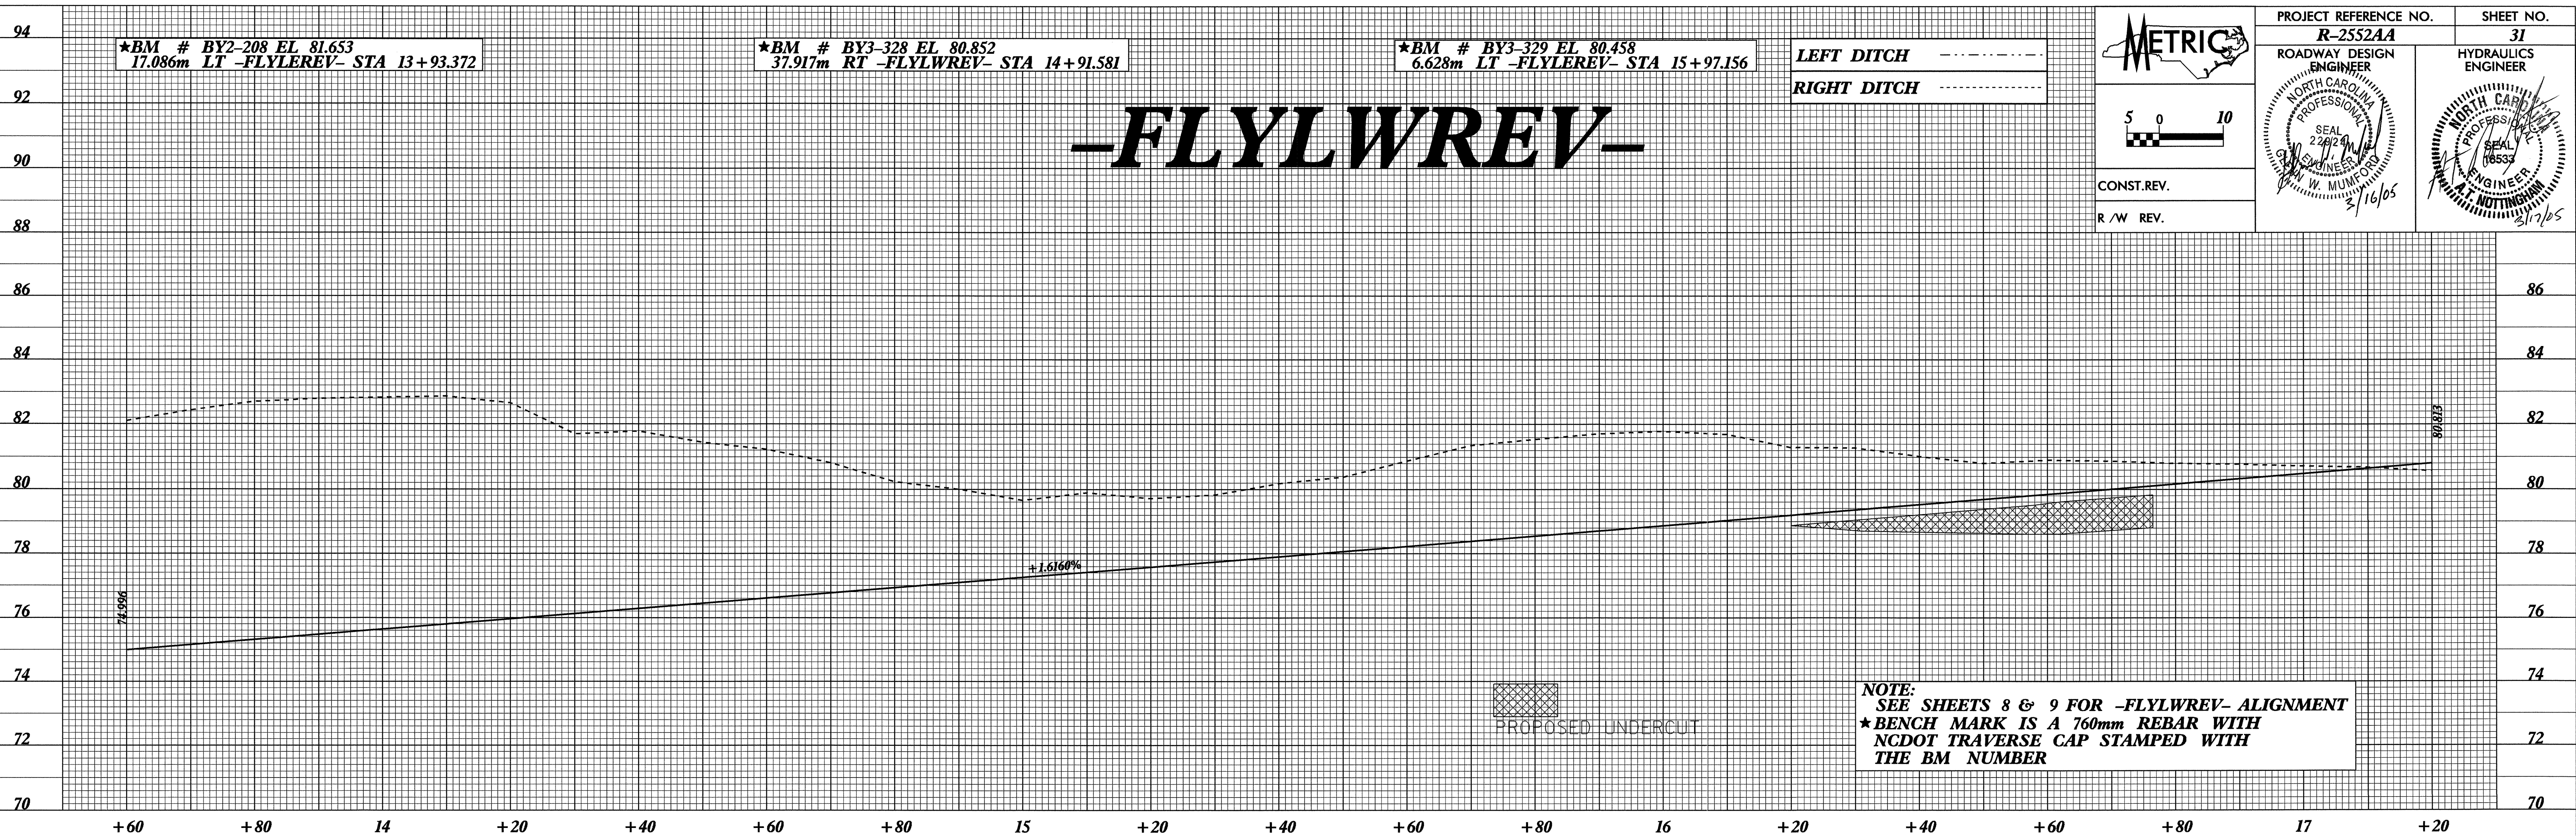

26-144-2005 (CDS)  
EMMorrison